


FINAL SURVEY	DATE
NO. _____	_____
NOTE BOOK	BY
NO. _____	_____
AREAS CHECKED	
AREAS CHECKED	

ORIGINAL SURVEY	DATE
NO. _____	_____
NOTE BOOK	BY
NO. _____	_____
AREAS CHECKED	
AREAS CHECKED	

WILSON ROAD - PHASE 1
03/08/07 res. group

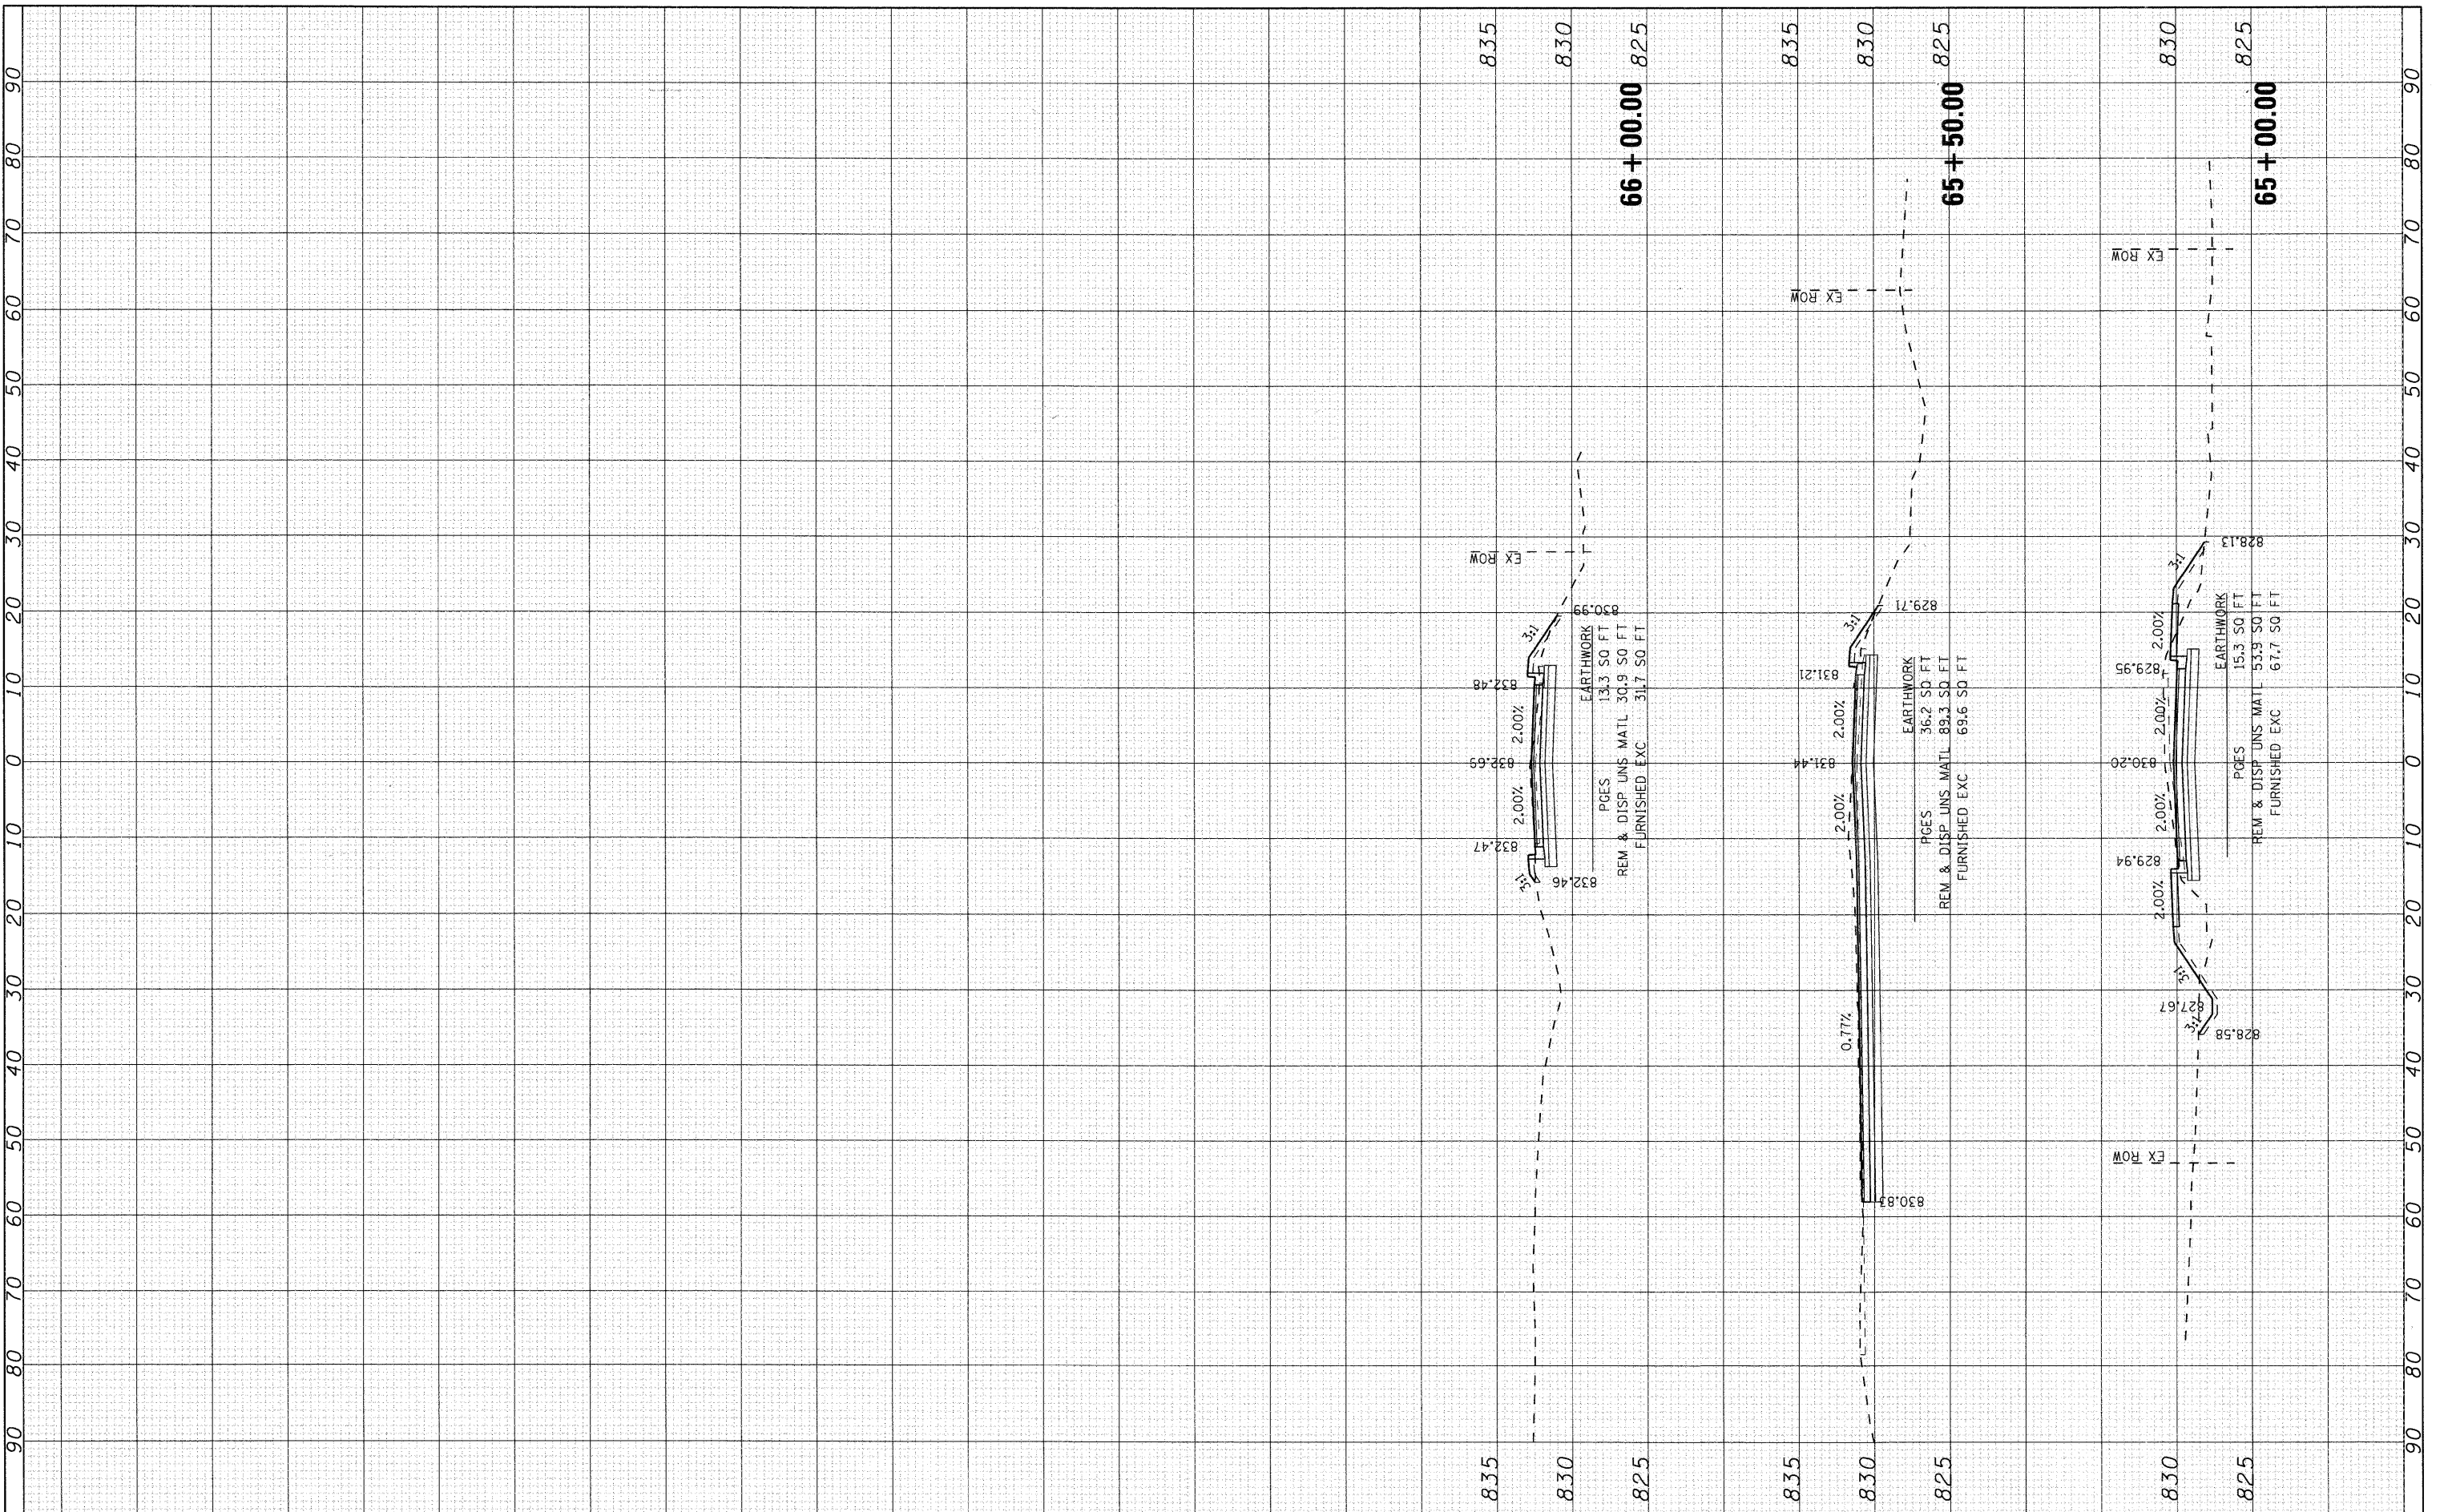

SEC Group, Inc.
 Engineering
 Surveying
 Planning
 Landscape Architecture
 McHenry • Yorkville • New Lenox • Chicago
 www.secgroupinc.com

USER NAME = bharman	DESIGNED - BDH	REVISED -
PLOT SCALE = 10	DRAWN -	REVISED -
PLOT DATE = 2/13/2009	CHECKED -	REVISED -
DATE = 2/12/09	DATE - 2/12/09	REVISED -

VILLAGE OF LAKE IN THE HILLS

**CROSS SECTIONS
CRYSTAL LAKE ROAD**

SCALE: 10 SHEET NO. 3 OF 3 SHEETS STA. 65+00.00 TO STA. 66+00.00

F.A. RTE. 4039	SECTION 08-00029-00-FP	COUNTY MCHESTRY	TOTAL SHEETS 29	SHEET NO. 29
FED. ROAD DIST. NO.		ILLINOIS FED. AID PROJECT		
		CONTRACT NO. 63142		