



- LEGEND**
- WORK ZONE
  - DRUM OR TYPE II BARRICADE
  - TYPE III BARRICADE
  - TEMPORARY CONSTRUCTION SIGN
  - DIRECTION OF TRAFFIC
  - ARROW BOARD

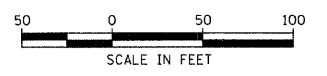

COMPANY NAME: Smith  
 PROJECT CONTACT: J. MELHUSH  
 DATE PLOTTED: 2/13/2009 11:23:00 AM  
 FILE NAME: 080154.mxd  
 PLOT DRIVER: pdfgreyescan\_raster.plt  
 PEN TABLE: standard-trans.tbl

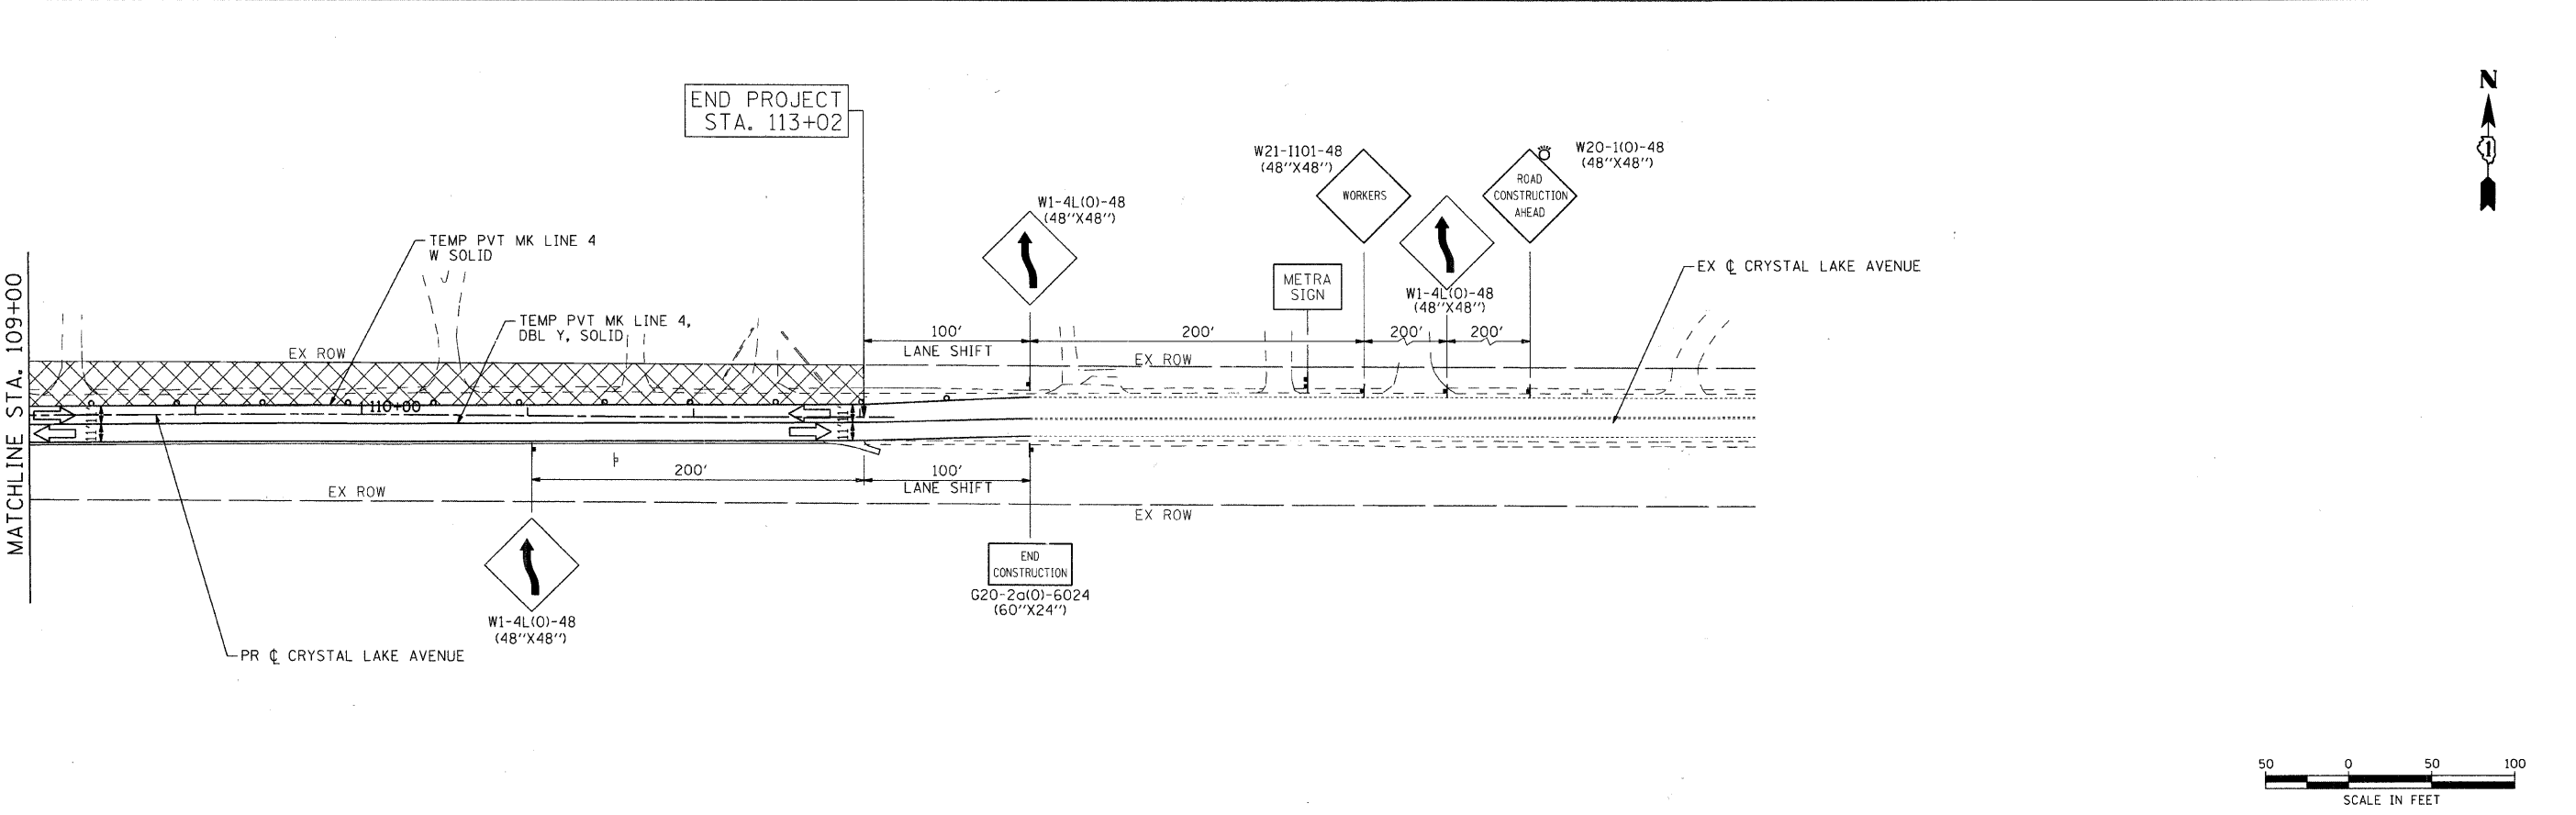

USER NAME = char-tke	DESIGNED - JRM	REVISED
PLOT SCALE = 1" = 50'	DRAWN - JPA	REVISED
PLOT DATE = 2/13/2009	CHECKED - TCH	REVISED
	DATE - 2/13/09	REVISED

**MCHENRY COUNTY  
 DIVISION OF TRANSPORTATION**

**MAINTENANCE OF TRAFFIC PLAN  
 CRYSTAL LAKE AVE. - STAGE II**

SCALE: 1" = 50'    SHEET NO. 5 OF 5 SHEETS    STA.    TO STA.

F.A. RTE.	SECTION	COUNTY	TOTAL SHEETS	SHEET NO.
0116	08-00327-01-CH	MCHENRY	56	15
FED. ROAD DIST. NO. ILLINOIS FED. AID PROJECT			CONTRACT NO. 63144	