


FINAL SURVEY	BY	DATE
SUBMITTED		
PLOTTED		
NOTE BOOK		
NO.		
AREAS CHECKED		

ORIGINAL SURVEY	BY	DATE
SUBMITTED		
PLOTTED		
NOTE BOOK		
NO.		
AREAS CHECKED		

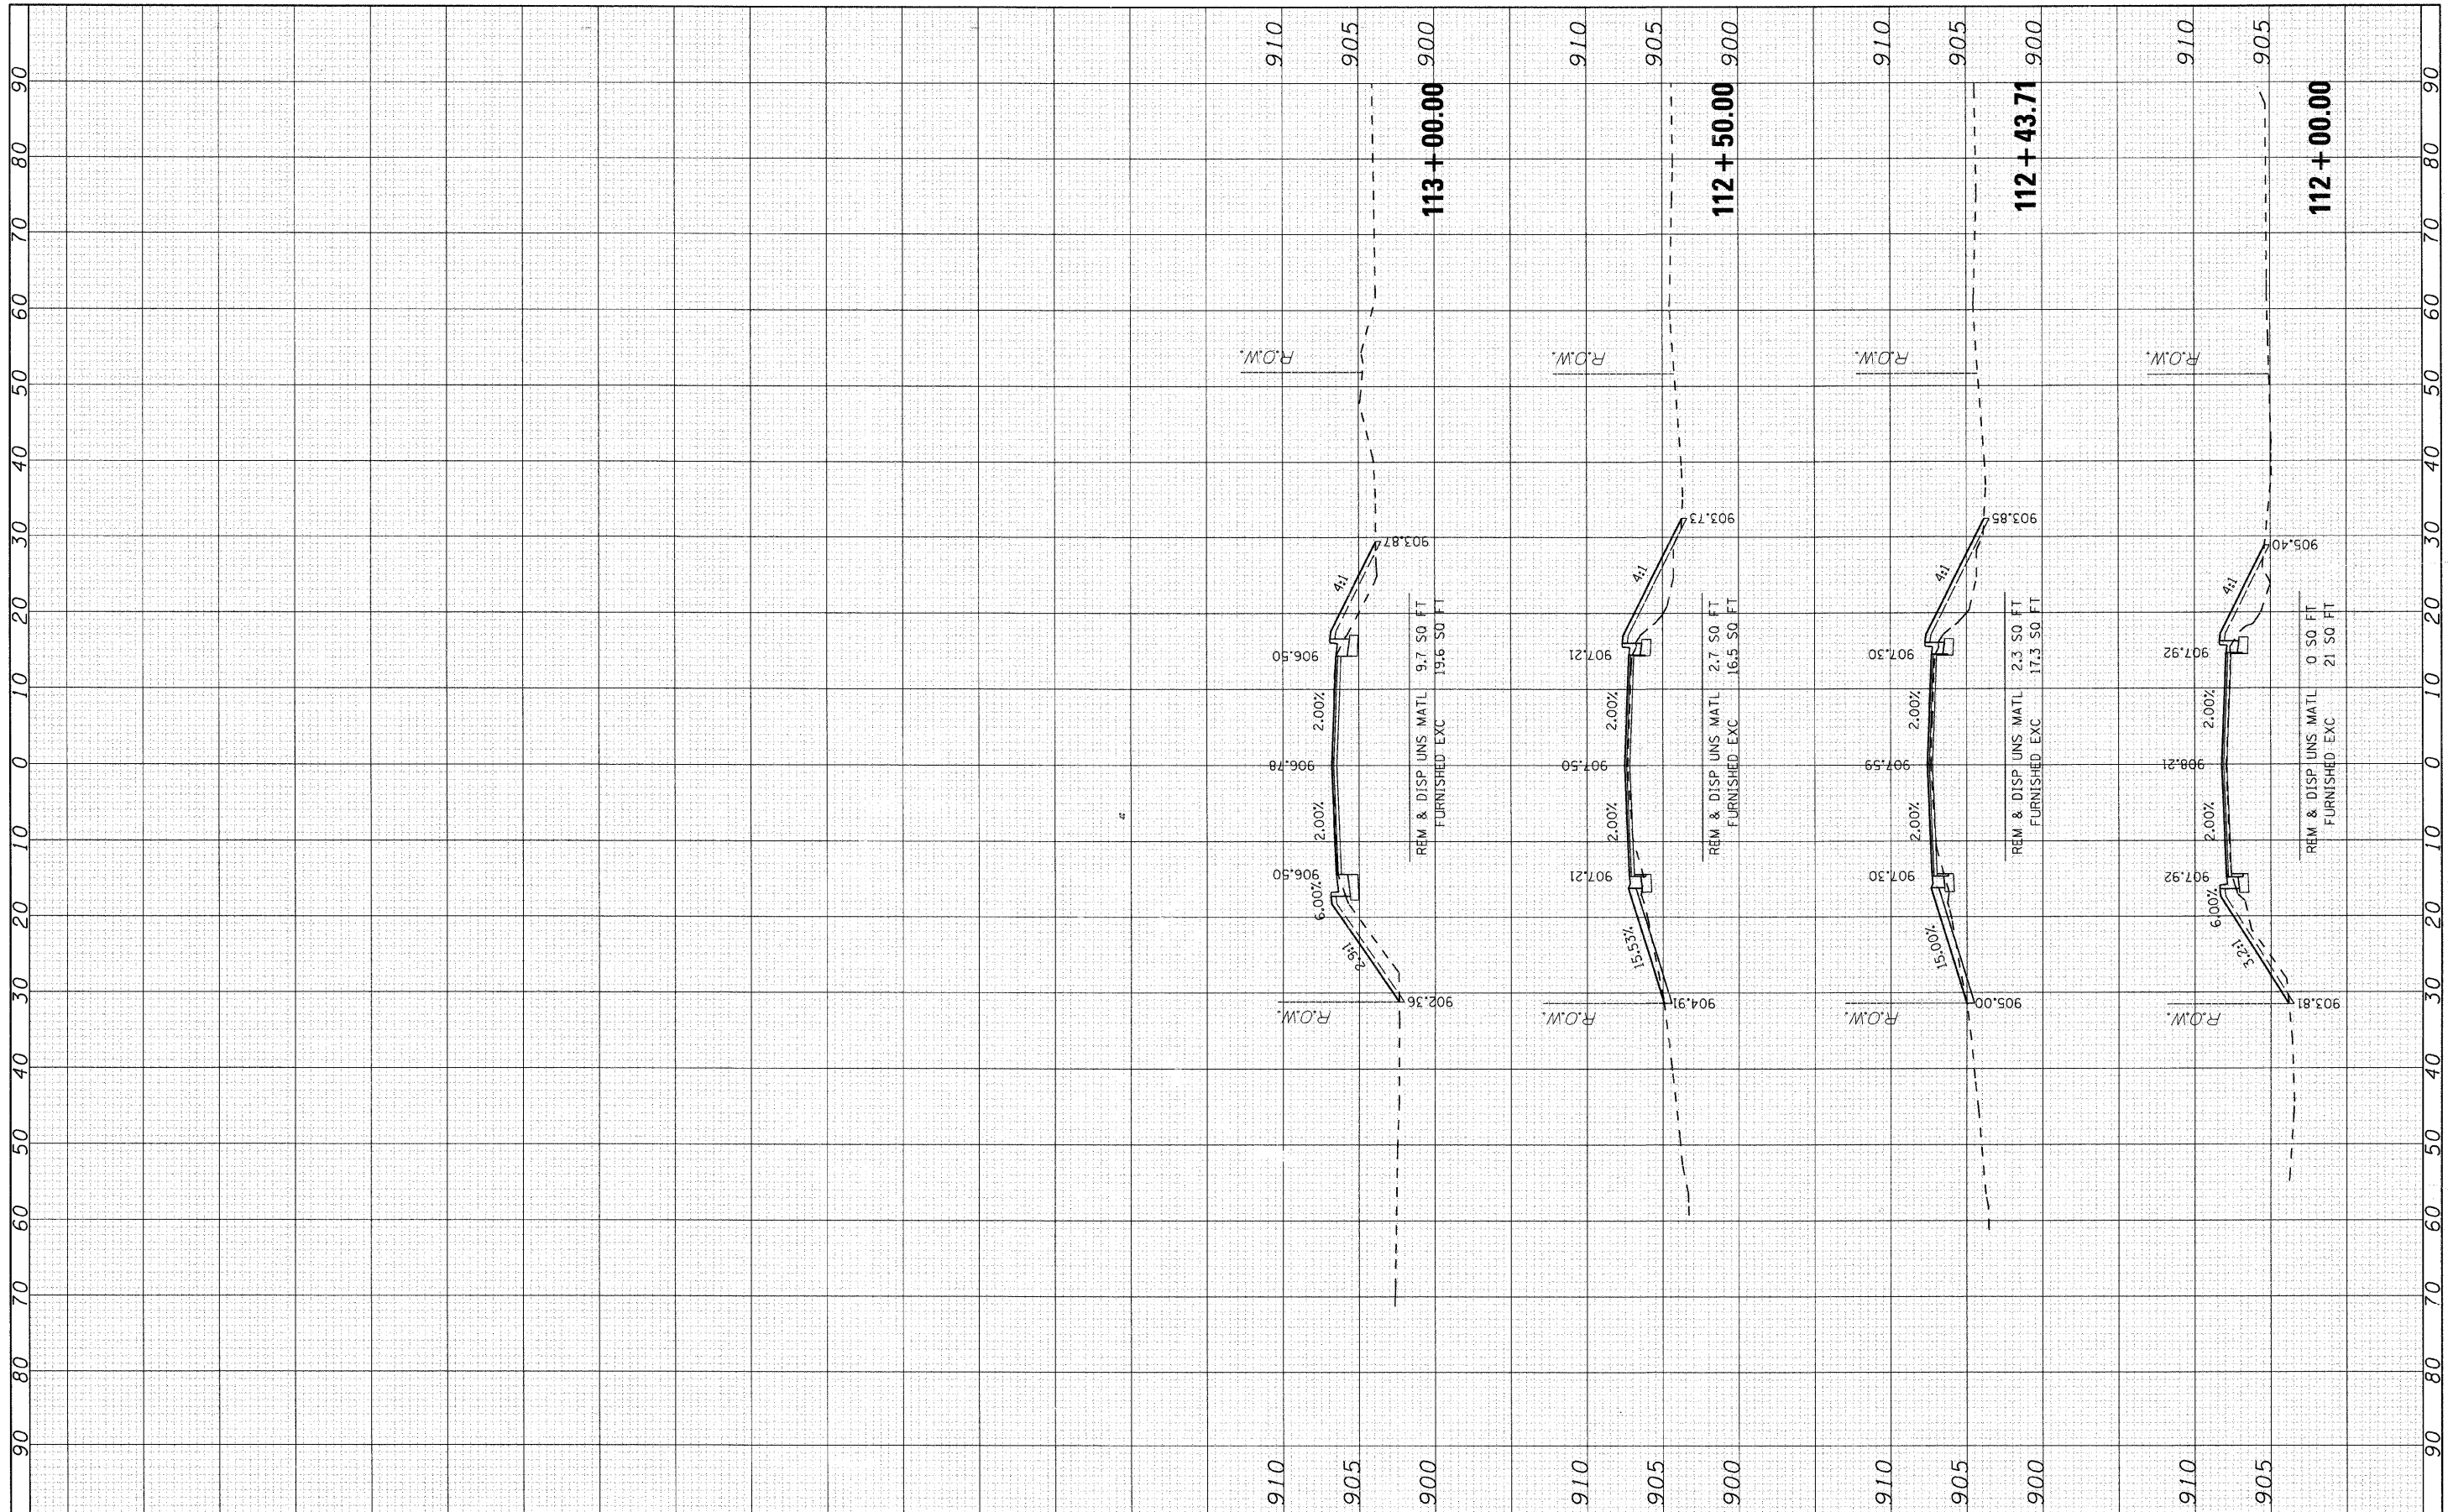

USER NAME = char-ke
 PLOT SCALE = 1/8"=1'-0"
 PLOT DATE = 2/13/2009

DESIGNED - JRM
 DRAWN -
 CHECKED - TCH
 DATE - 2/13/09

REVISED -
 REVISED -
 REVISED -
 REVISED -

**MCHENRY COUNTY
 DIVISION OF TRANSPORTATION**

CROSS SECTIONS - CRYSTAL LAKE AVENUE

SCALE: SHEET NO. 4 OF 4 SHEETS STA. 112+00.00 TO STA. 113+00.00

F.A. RTE.	SECTION	COUNTY	TOTAL SHEETS	SHEET NO.
0116	08-00327-01-CH	MCHENRY	56	48
FED. ROAD DIST. NO.		ILLINOIS FED. AID PROJECT		
CONTRACT NO. 63144				