
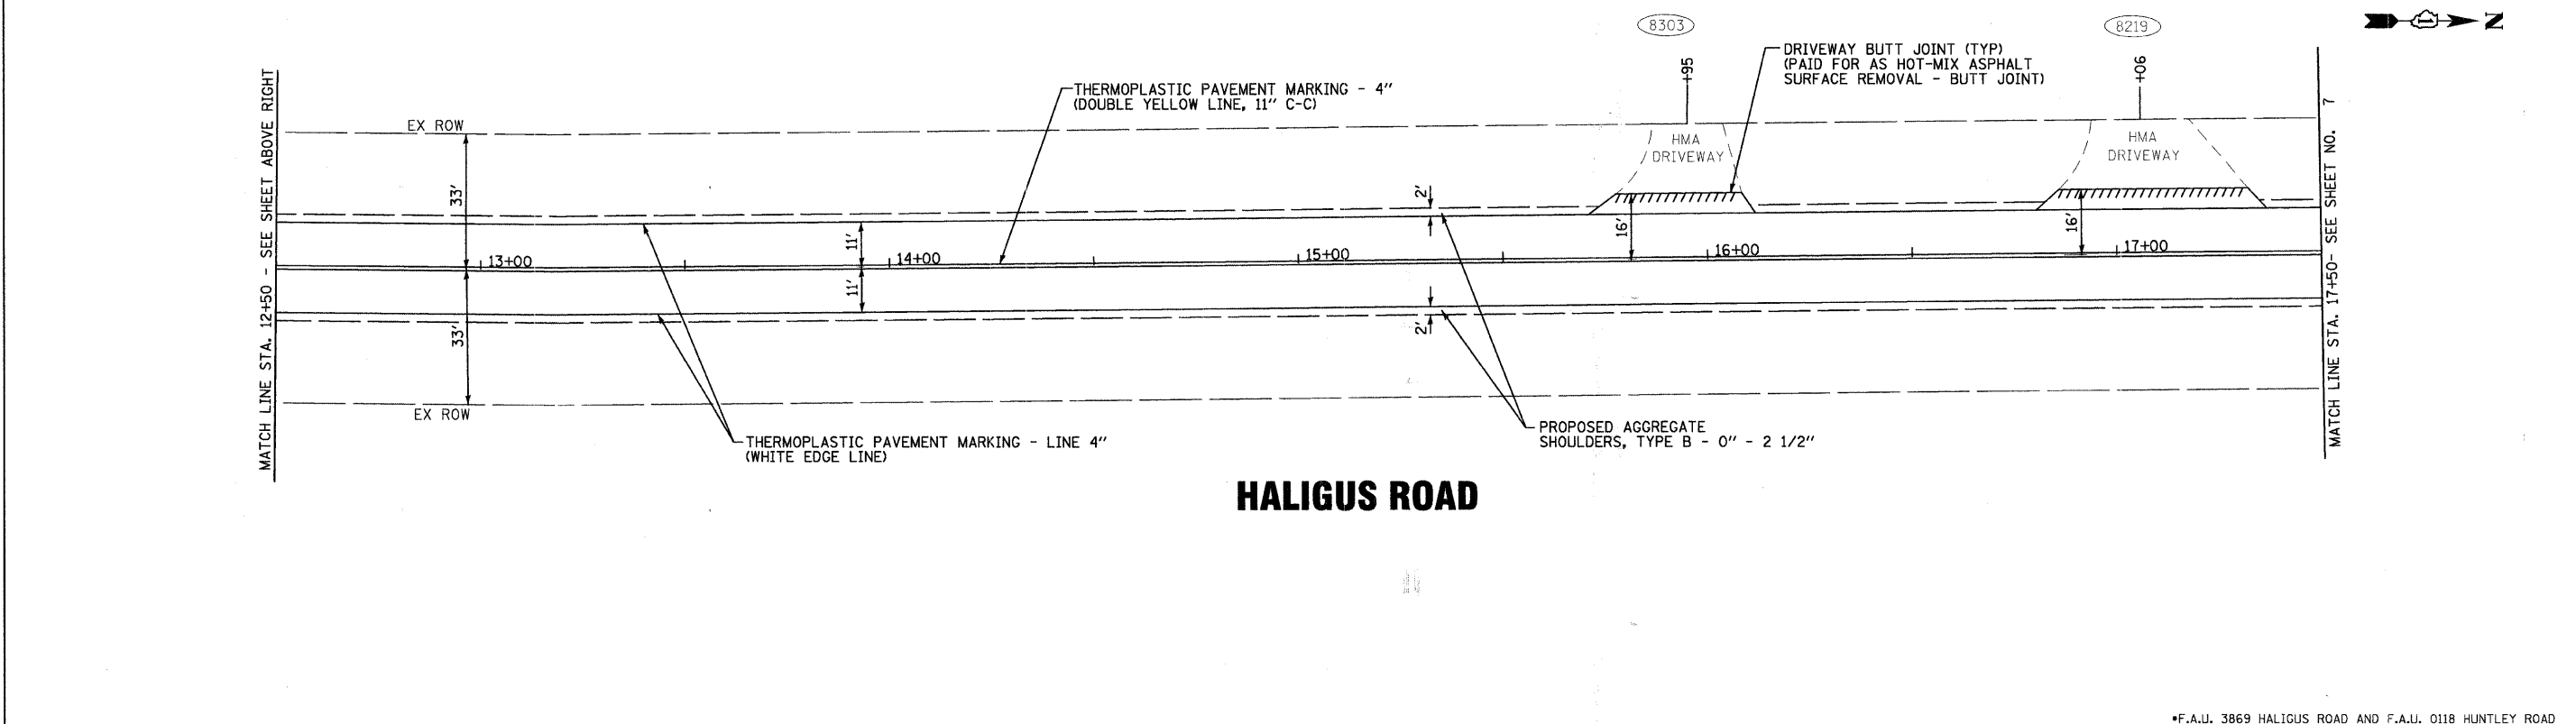


COPYRIGHT © 2008 BY BAXTER & WOODMAN, INC.
 STATE OF ILLINOIS - PROFESSIONAL DESIGN FIRM
 LICENSE NO. - 04-0021 - EXPIRES 4/30/2009
 200808
 PROJECT: 08-00010-00-RS
 SHEET: 17 OF 17
 FILE: \\s:\projects\080807\17of17\17of17.dwg
 PLOT: 12/08/08 10:45:33 AM

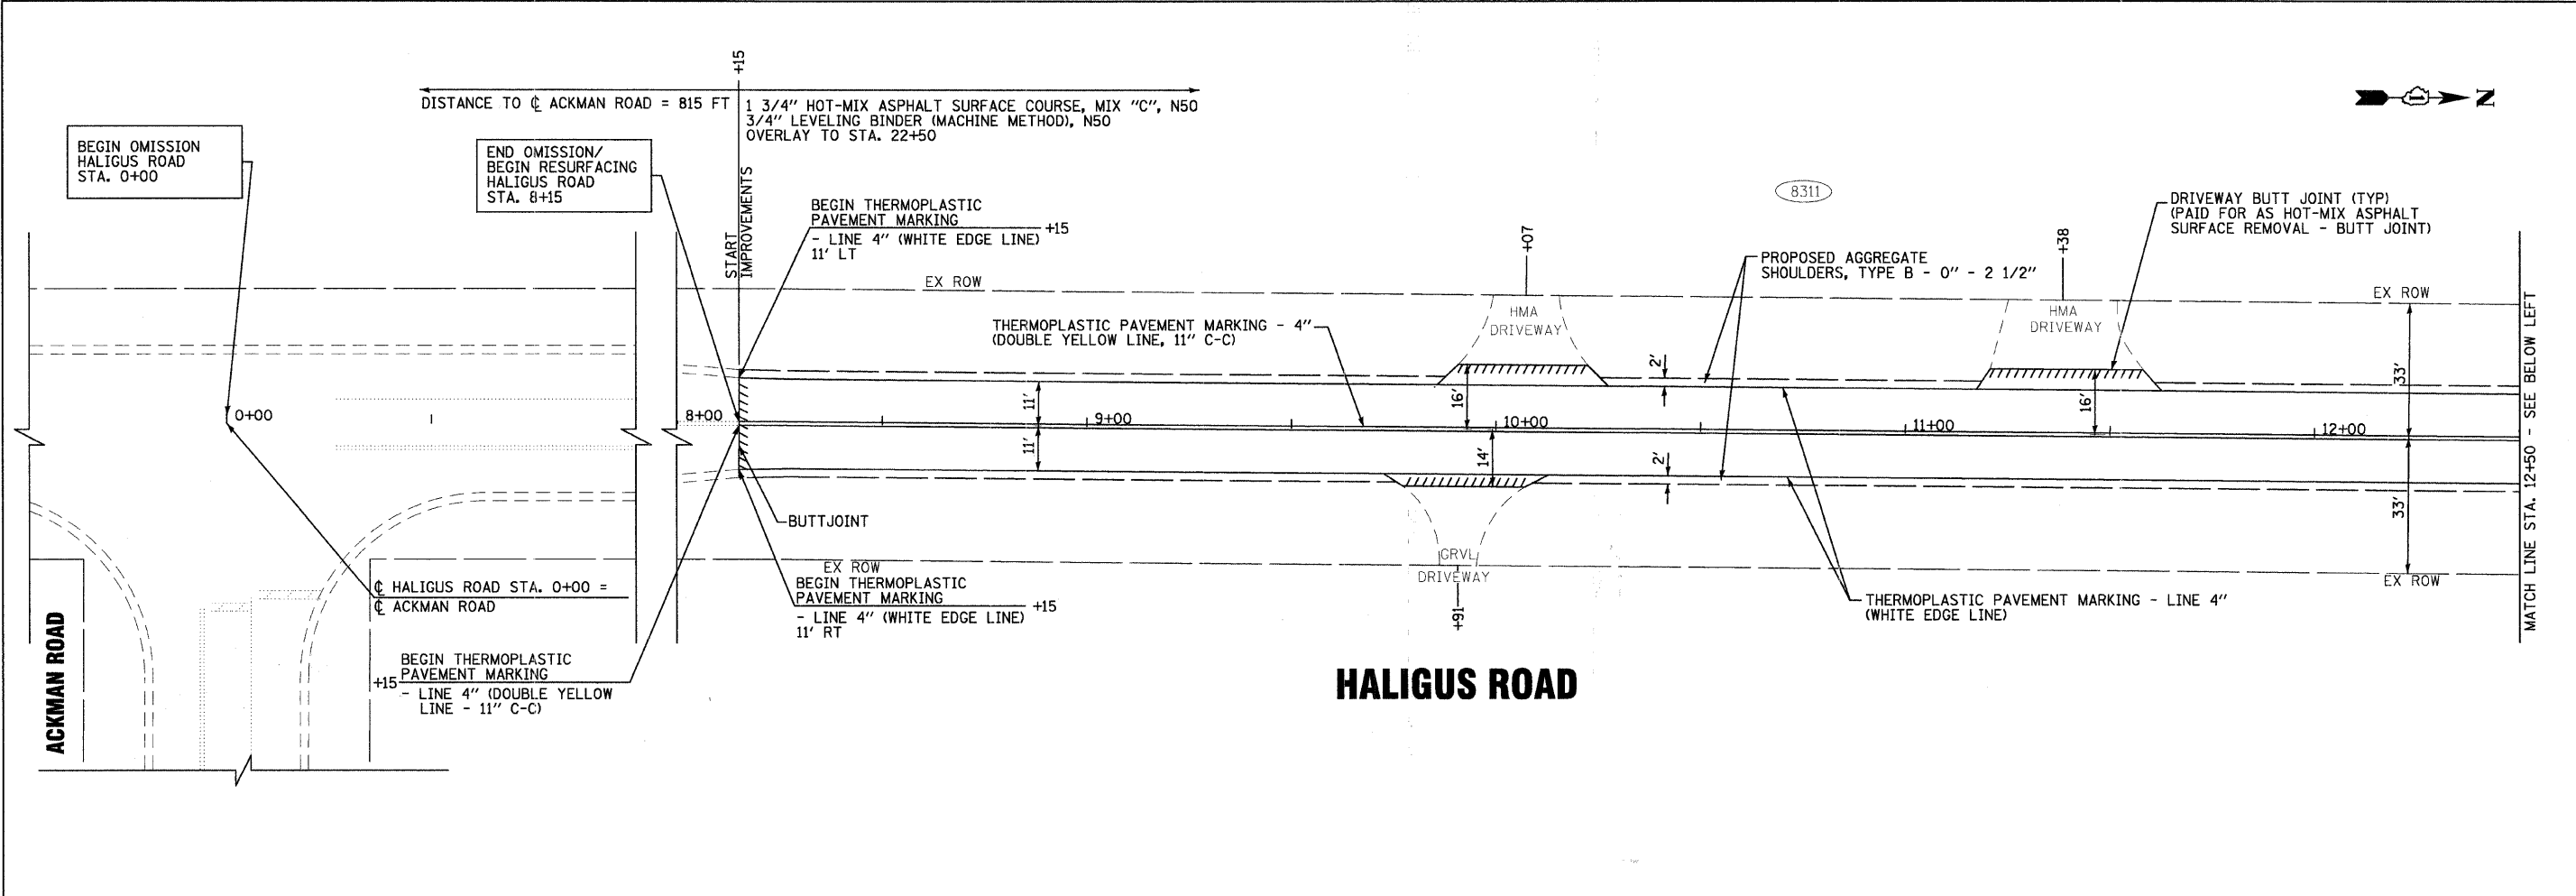

DESIGNED - REW	REVISED - 1-20-09 - IDOT REVIEW
DRAWN - UKB	REVISED -
CHECKED - RWL	REVISED -
DATE - 12-08-08	REVISED -

VILLAGE OF LAKEWOOD, ILLINOIS
HALIGUS ROAD AND HUNTLEY ROAD STP (LAPP)
IMPROVEMENTS

PLAN - HALIGUS ROAD
 SCALE: 1"=20'
 STA: 0+00 TO STA: 17+50

*F.A.U. 3869 HALIGUS ROAD AND F.A.U. 0118 HUNTLEY ROAD			
F.A.U. RTE.	SECTION	COUNTY	TOTAL SHEETS
08-00010-00-RS		MCHENRY	17
FED. ROAD DIST. NO. 1		CONTRACT NO. 63145	
C-91-207-09	ILLINOIS	FED. AID PROJECT M-8003 (175)	