



NOTE 1: WATER MAIN, FIRE HYDRANTS, AND SANITARY SEWERS ARE OWNED AND MAINTAINED BY THE CITY OF CRYSTAL LAKE. SEE ALSO GENERAL NOTES 6 AND 22 ON SHEET 2.

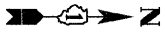

COPYRIGHT © 2008 BY BAXTER & WOODMAN, INC.
 STATE OF ILLINOIS - PROFESSIONAL DESIGN FIRM
 LICENSE NO. - 08-000100-00-RS
 12/2/2009
 PROJECT: VILLAGE OF LAKEWOOD, ILLINOIS
 DRAWING: HALIGUS ROAD AND HUNTLEY ROAD STP (LAPP)
 SHEET: PLAN - HUNTLEY ROAD

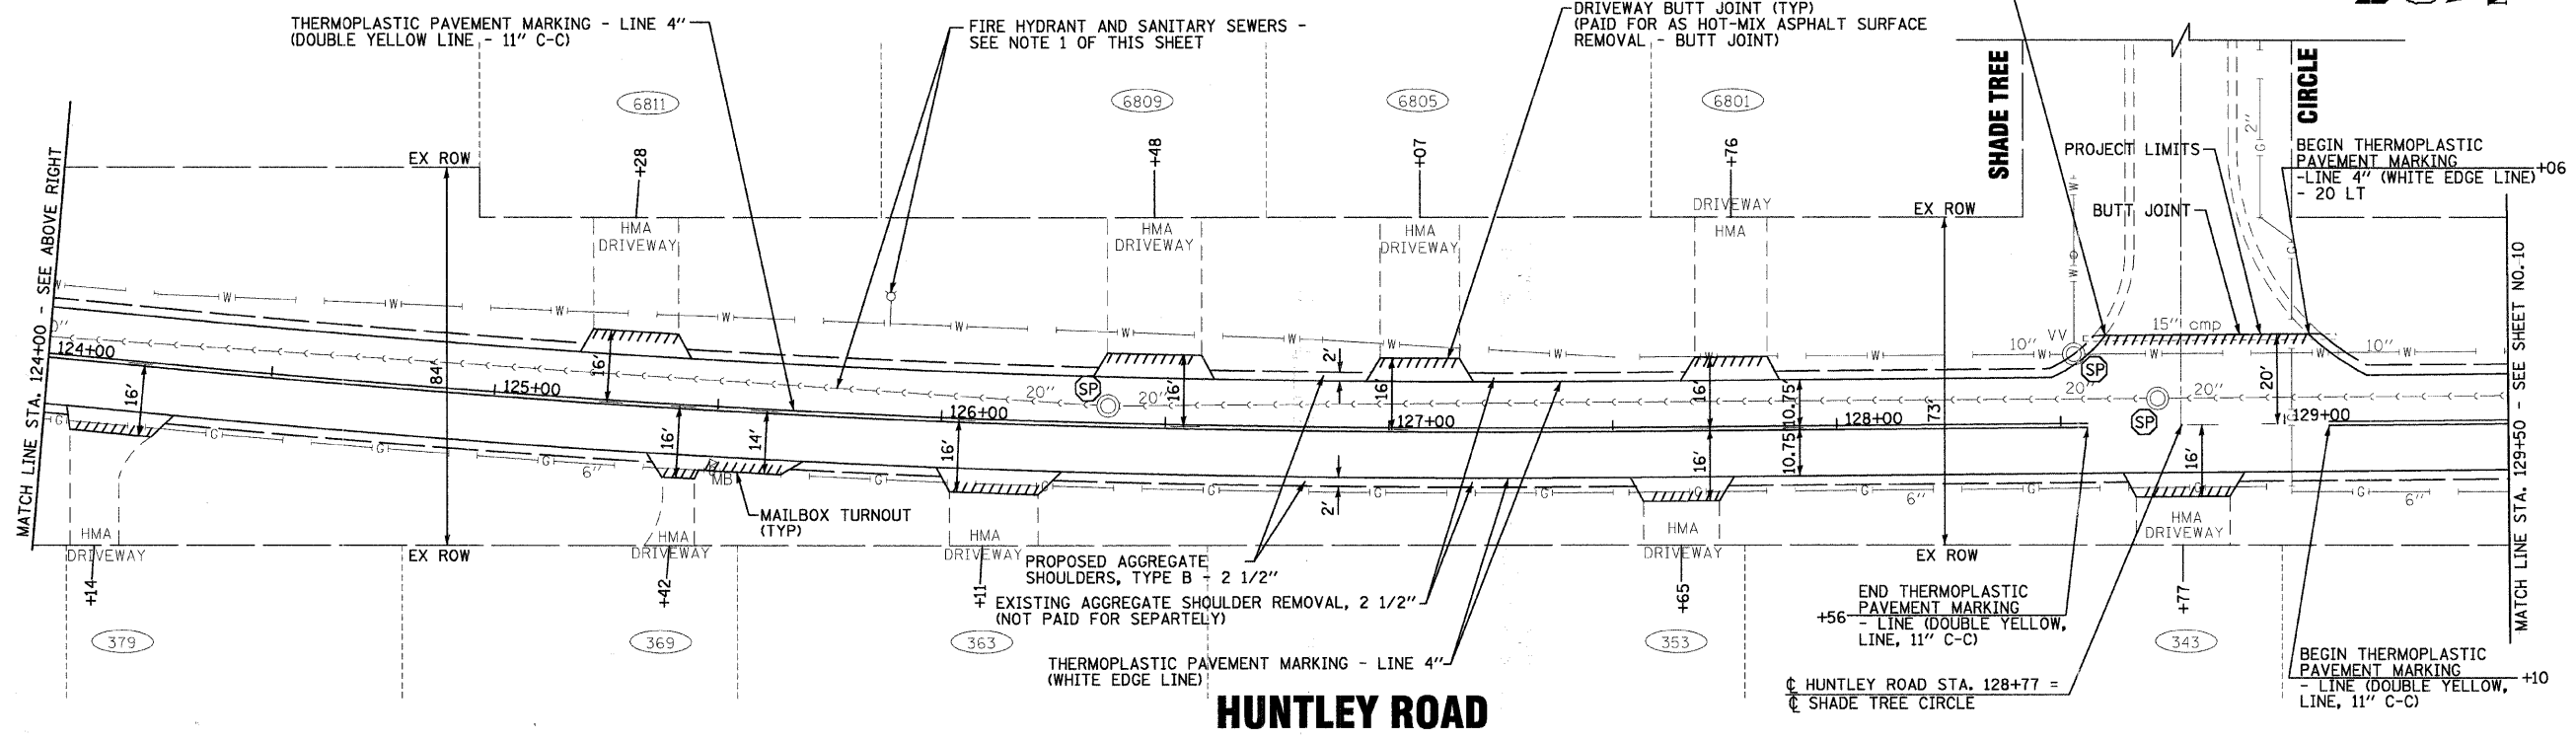

| | |
|-----------------|---------------------------------|
| DESIGNED - REW | REVISED - 1-20-09 - IDOT REVIEW |
| DRAWN - UKB | REVISED - |
| CHECKED - RWL | REVISED - |
| DATE - 12-08-08 | REVISED - |

VILLAGE OF LAKEWOOD, ILLINOIS
HALIGUS ROAD AND HUNTLEY ROAD STP (LAPP)
IMPROVEMENTS

SCALE: 1"=20'

PLAN - HUNTLEY ROAD

STA: 119+00 TO STA: 129+50

| | | | |
|--|----------|-------------------------|--------------|
| *F.A.U. 3869 HALIGUS ROAD AND F.A.U. 0118 HUNTLEY ROAD | | | |
| F.A.U. RTE. | SECTION | COUNTY | TOTAL SHEETS |
| 08-00010-00-RS | | MCHEMERY | 17 |
| FED. ROAD DIST. NO. 1 | | CONTRACT NO. 63145 | |
| C-91-207-09 | ILLINOIS | FED. AID PROJECT M-9003 | (75) |