
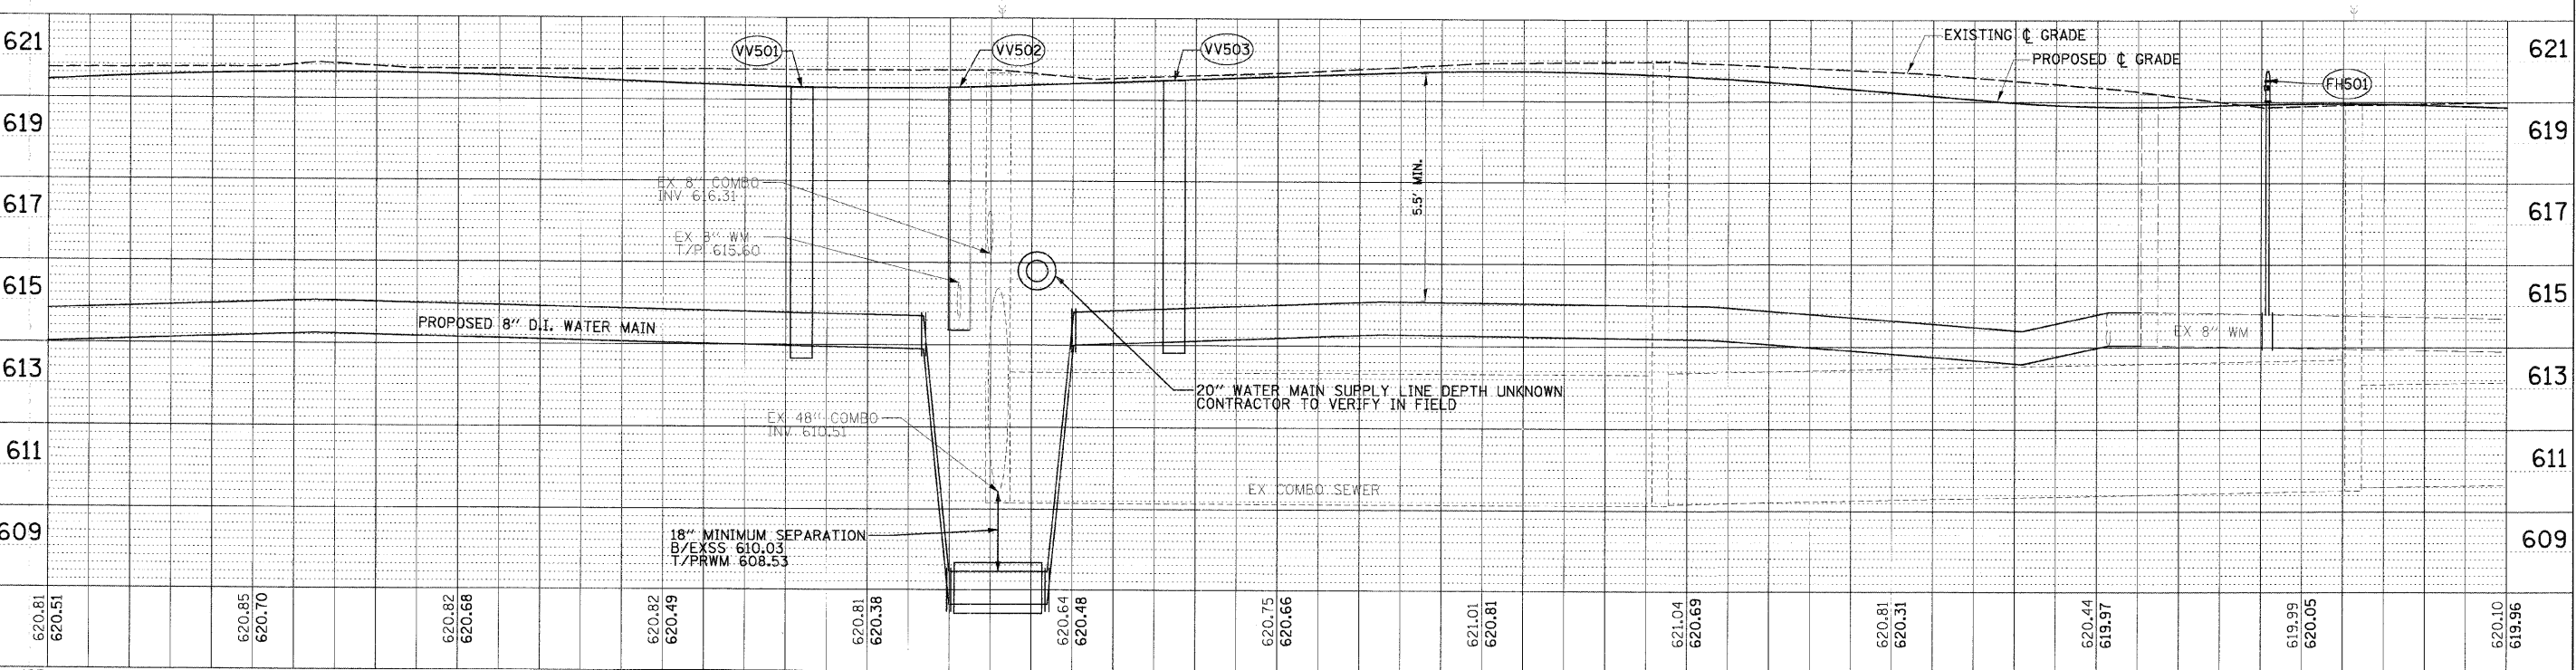


- LEGEND:**
- FIRE HYDRANT W/AUXILIARY VALVE AND VALVE BOX
 - VALVE VAULT
 - PROPOSED WATER MAIN
 - PROPOSED WATER MAIN (W/STEEL CASING PIPE)
 - PROPOSED STORM SEWER
 - PROPOSED COMBINED SEWER
 - PROPOSED PIPE UNDERDRAIN

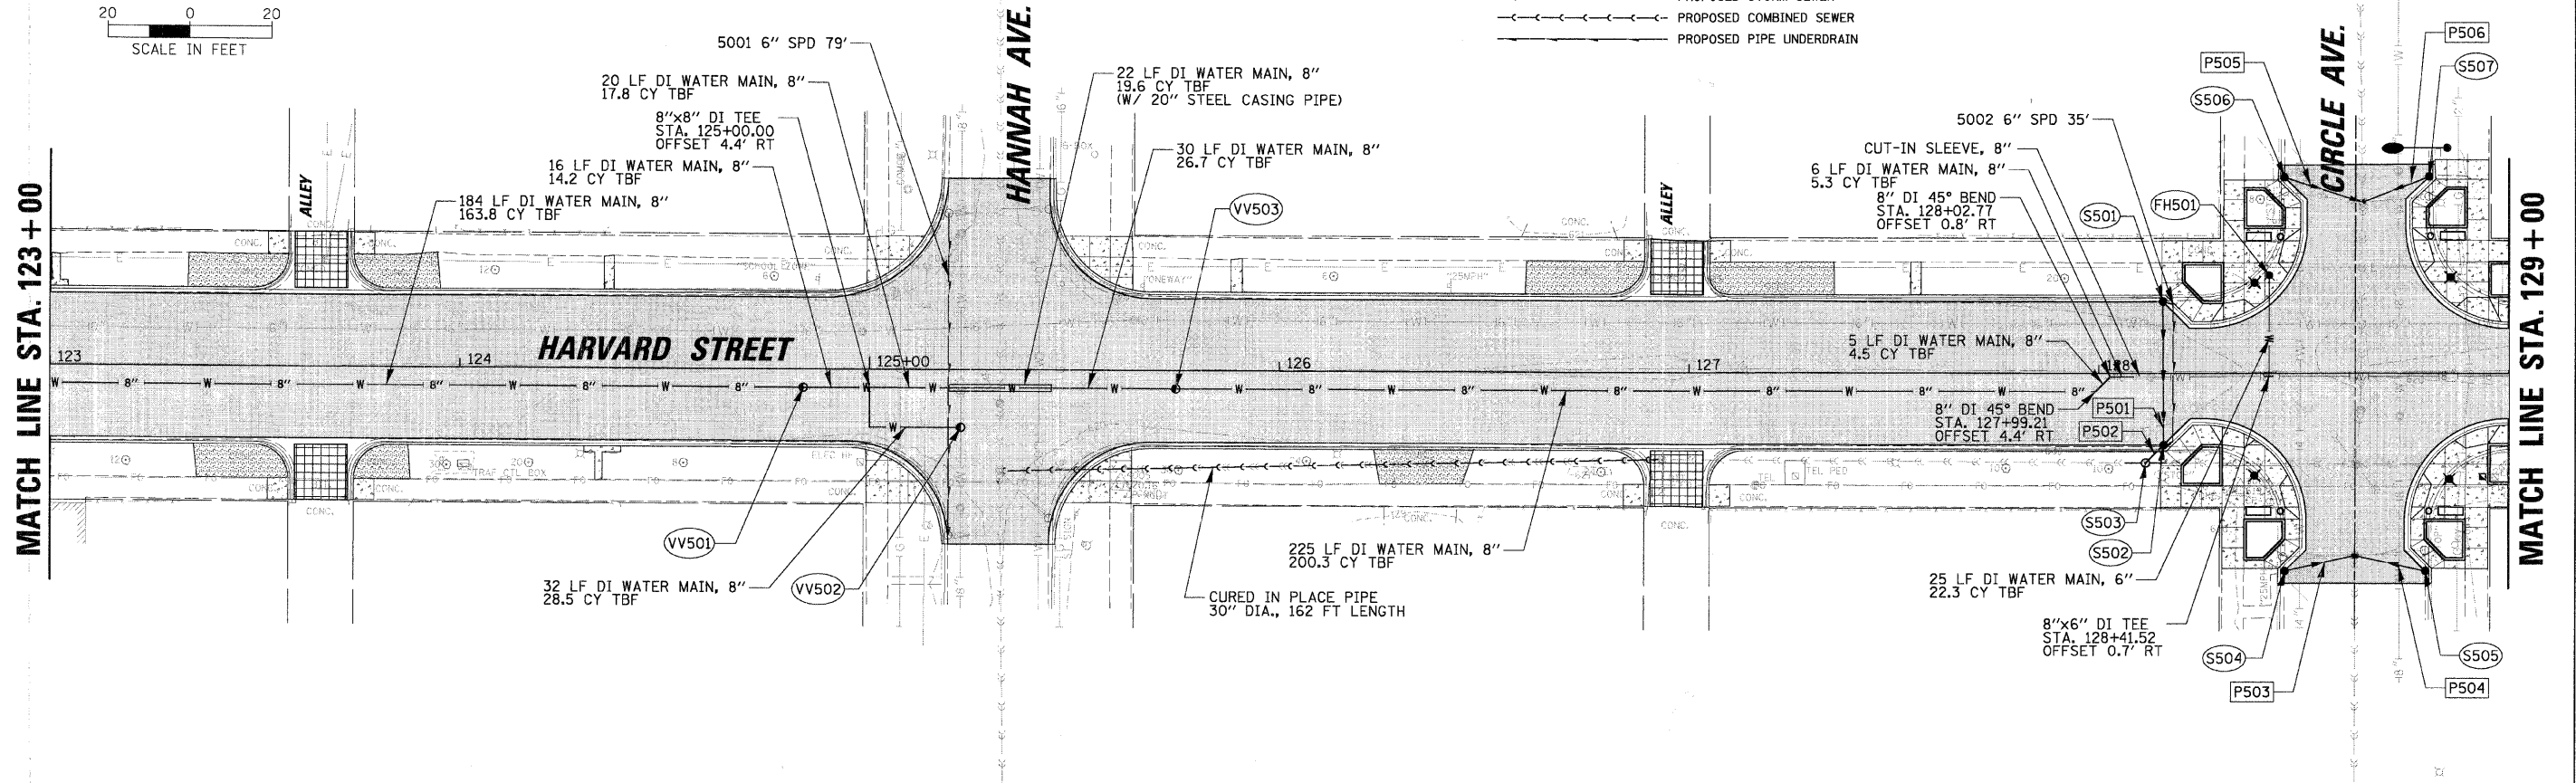

PLAN

DATE	
BY	
DESIGNED	
DRAWN	
CHECKED	
DATE	

PROFILE

DATE	
BY	
DESIGNED	
DRAWN	
CHECKED	
DATE	