


FINAL	SURVEYED	DATE
SHEETS	PLOTTED	BY
NOTE BOOK	TEMP. PLATE	
	AREAS CHECKED	
NO.		

ORIGINAL	SURVEYED	DATE
SHEETS	PLOTTED	BY
NOTE BOOK	TEMP. PLATE	
	AREAS CHECKED	
NO.		

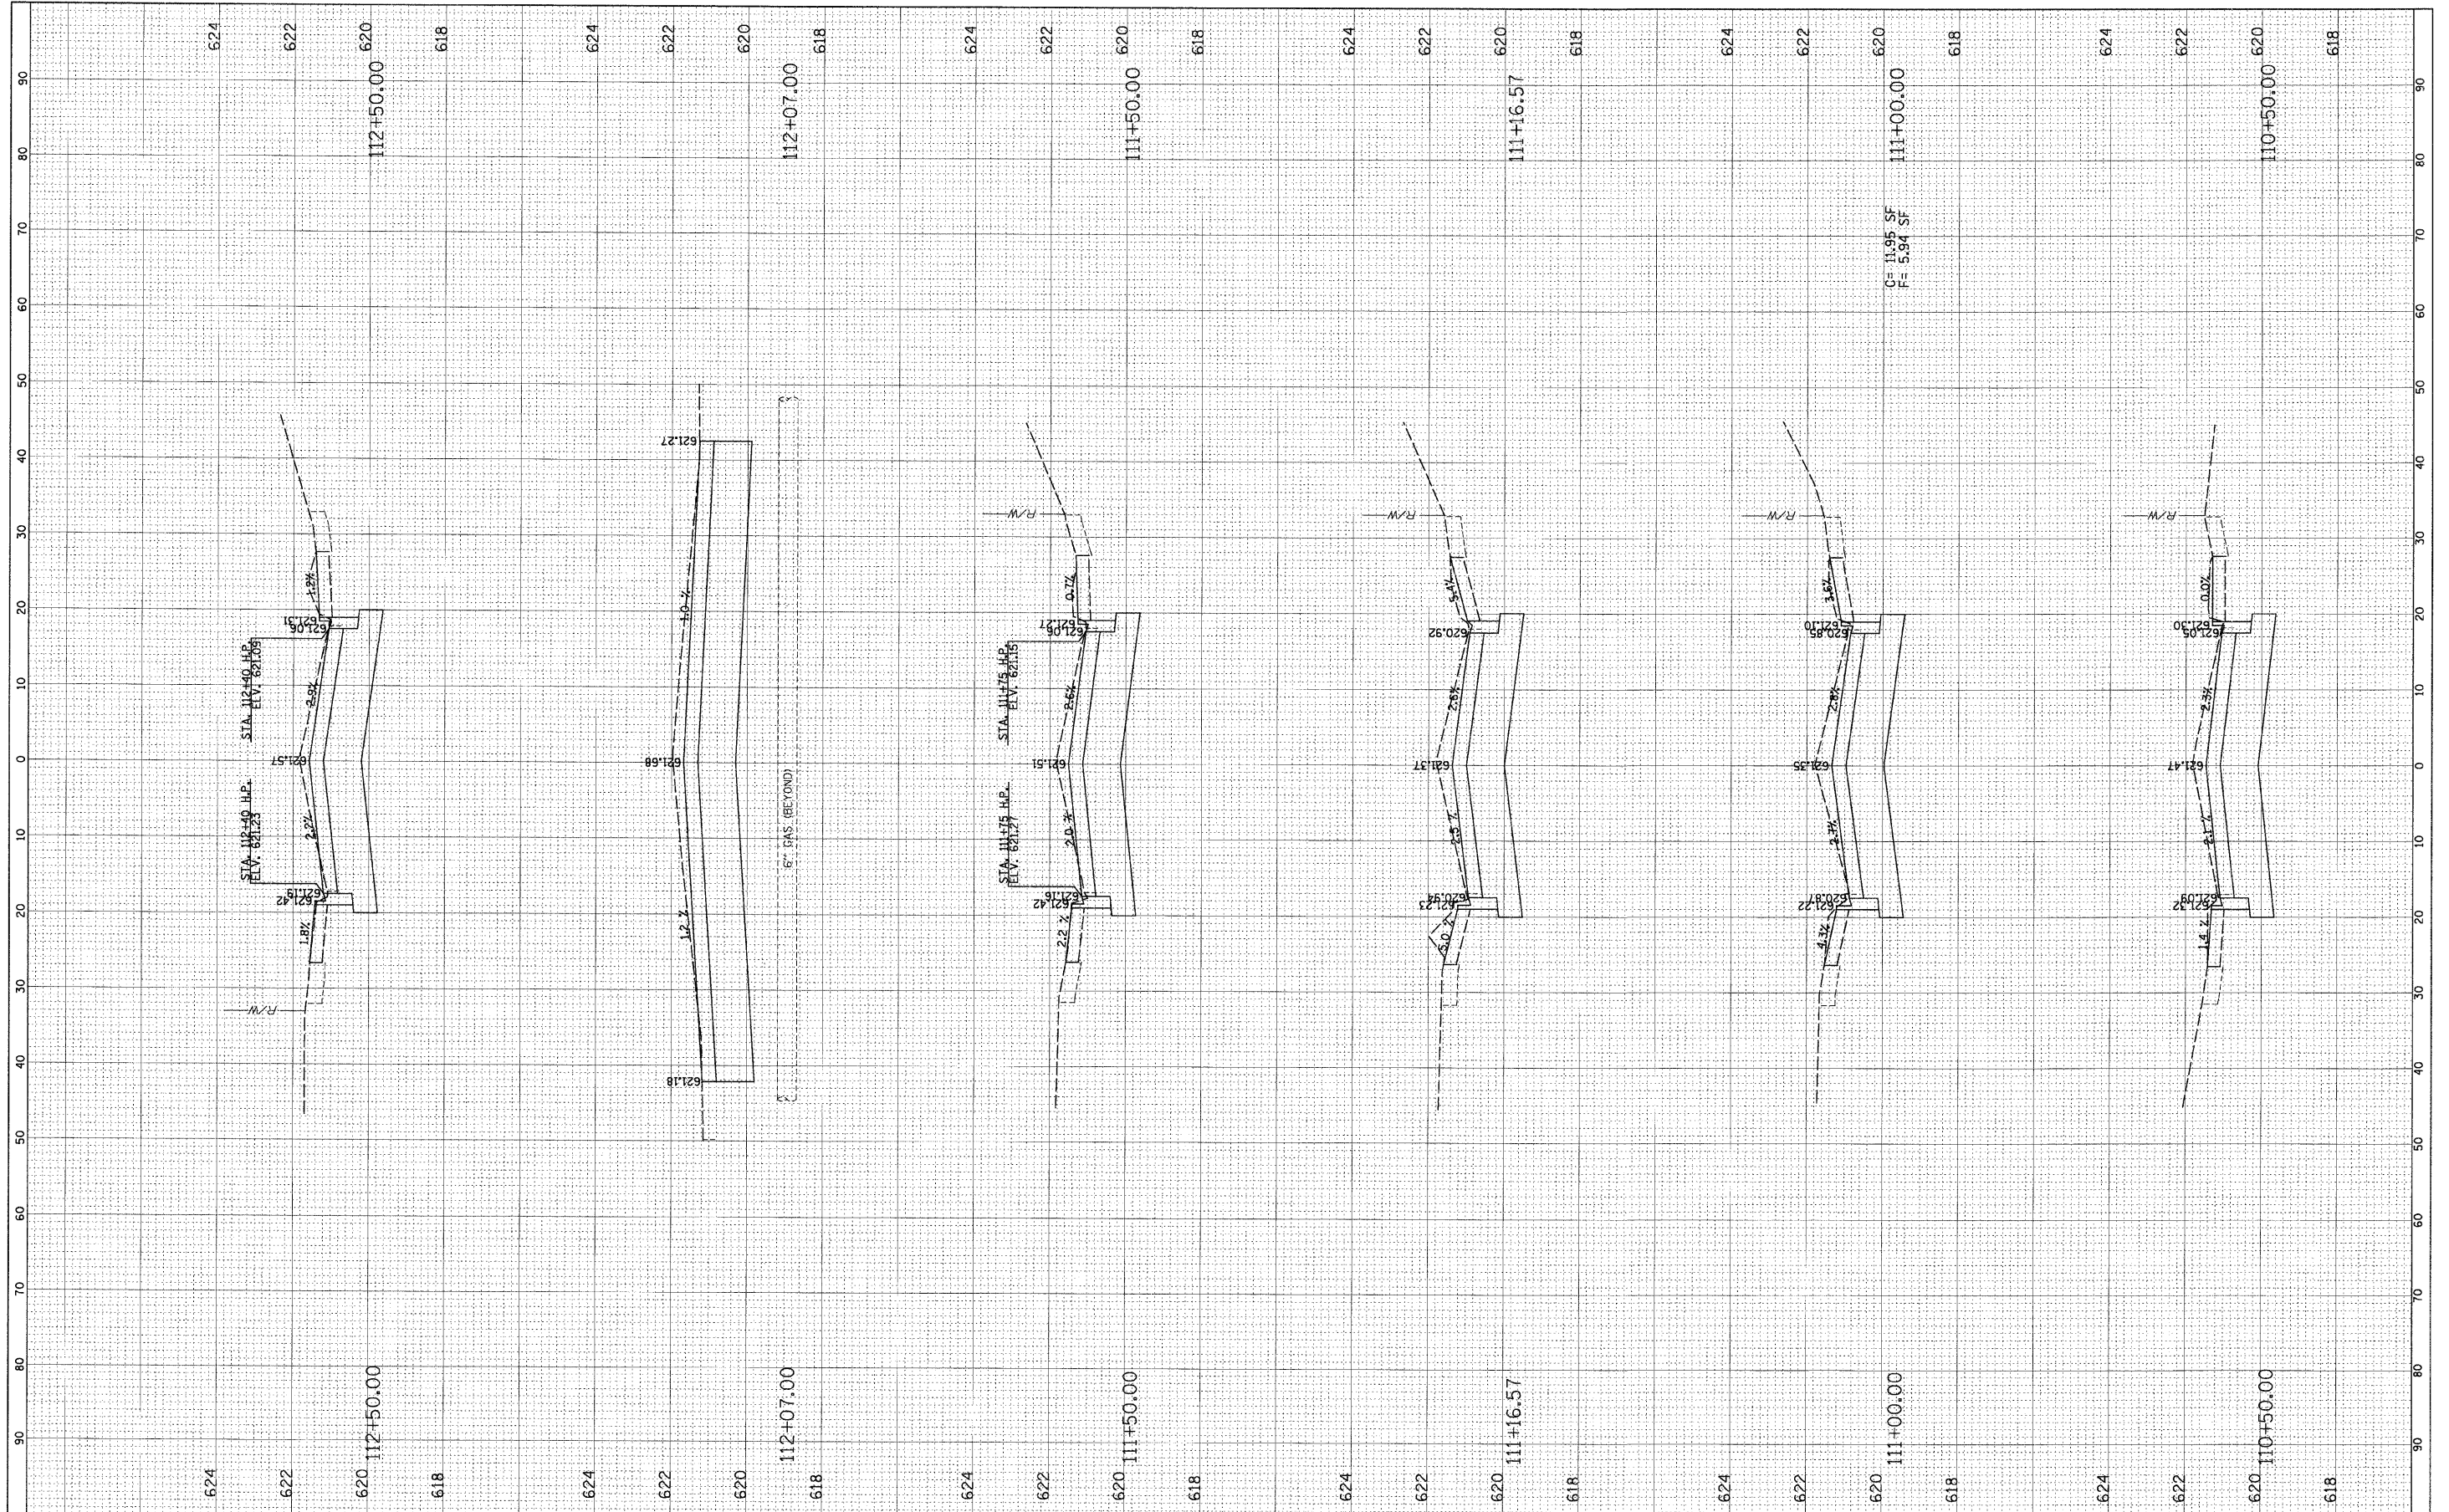

FILE NAME = N:\FORESTPARK\070022\Civil\LAY\_070022.SHT  
 USER NAME = JOHNETT  
 PLOT SCALE = 10'  
 PLOT DATE = 2/19/2009

DESIGNED -	REVISED -
DRAWN -	REVISED -
CHECKED -	REVISED -
DATE -	REVISED -

**STATE OF ILLINOIS  
 DEPARTMENT OF TRANSPORTATION**

**CROSS-SECTIONS  
 HARVARD STREET**

SCALE: SHEET NO. OF SHEETS STA. TO STA.

F.A.U. RTE.	SECTION	COUNTY	TOTAL SHEETS	SHEET NO.
1702	07-00106-00-PV	COOK	75	61
CONTRACT NO. 63148				
FED. ROAD DIST. NO. 1 ILLINOIS FED. AID PROJECT				