


FINISHED	DATE
SURVEYED	BY
PLOTTED	
NOTE BOOK	
AREAS CHECKED	
NO.	

ORIGINAL	DATE
SURVEY	BY
PLOTTED	
NOTE BOOK	
AREAS CHECKED	
NO.	

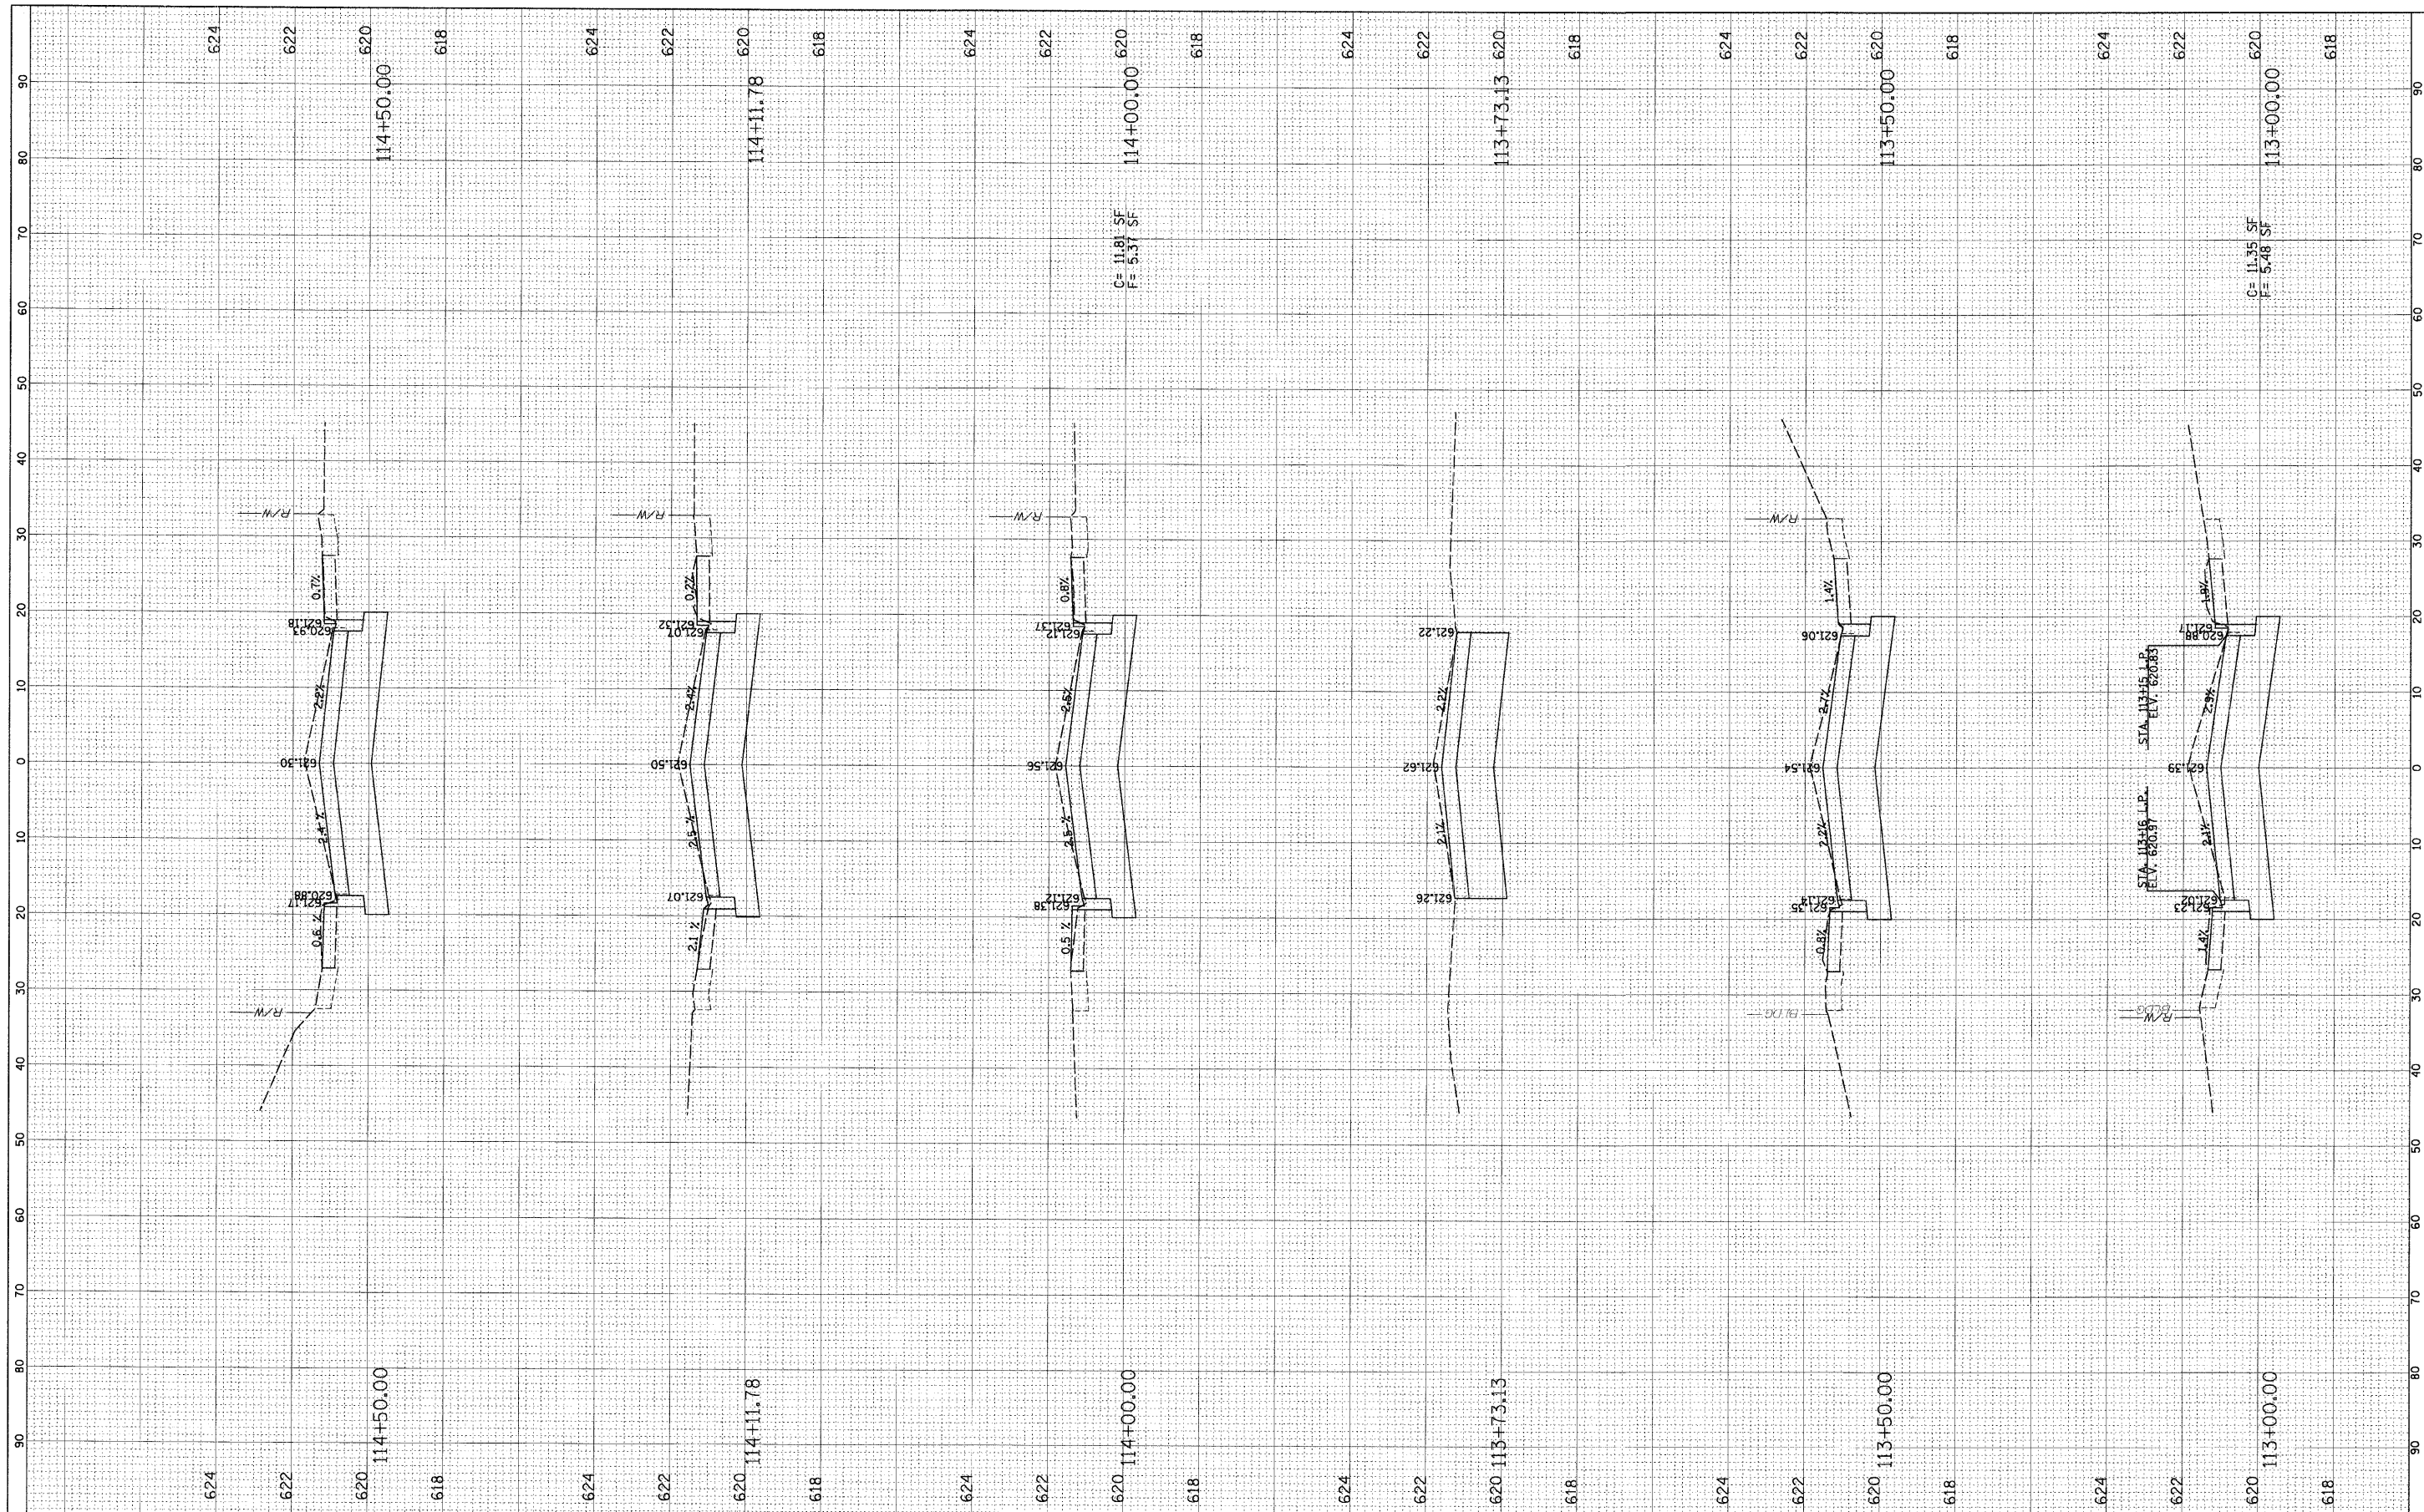

C = 11.81 SF
F = 5.37 SF

C = 11.35 SF
F = 5.48 SF

FILE NAME = N:\FORESTPARK\070082\Cv1\LAY_070082.SHT	USER NAME = JBARNETT	DESIGNED -	REVISED -	STATE OF ILLINOIS DEPARTMENT OF TRANSPORTATION	CROSS-SECTIONS HARVARD STREET				F.A.U. RTE. 1702	SECTION 07-00106-00-PV	COUNTY COOK	TOTAL SHEETS 75	SHEET NO. 62
	PLOT SCALE = 10'	DRAWN -	REVISED -		SCALE:	SHEET NO.	OF	SHEETS	STA.	TO STA.	CONTRACT NO. 63148		
	PLOT DATE = 2/18/2009	CHECKED -	REVISED -								FED. ROAD DIST. NO. 1 ILLINOIS FED. AID PROJECT		
		DATE -	REVISED -										