


FINAL SURVEYED PLOTTED DATE
 SURVEY PLOTTED BY
 NOTE BOOK TEMPLATE NO.
 AREAS CHECKED

ORIGINAL SURVEY PLOTTED DATE
 SURVEY PLOTTED BY
 NOTE BOOK TEMPLATE NO.
 AREAS CHECKED

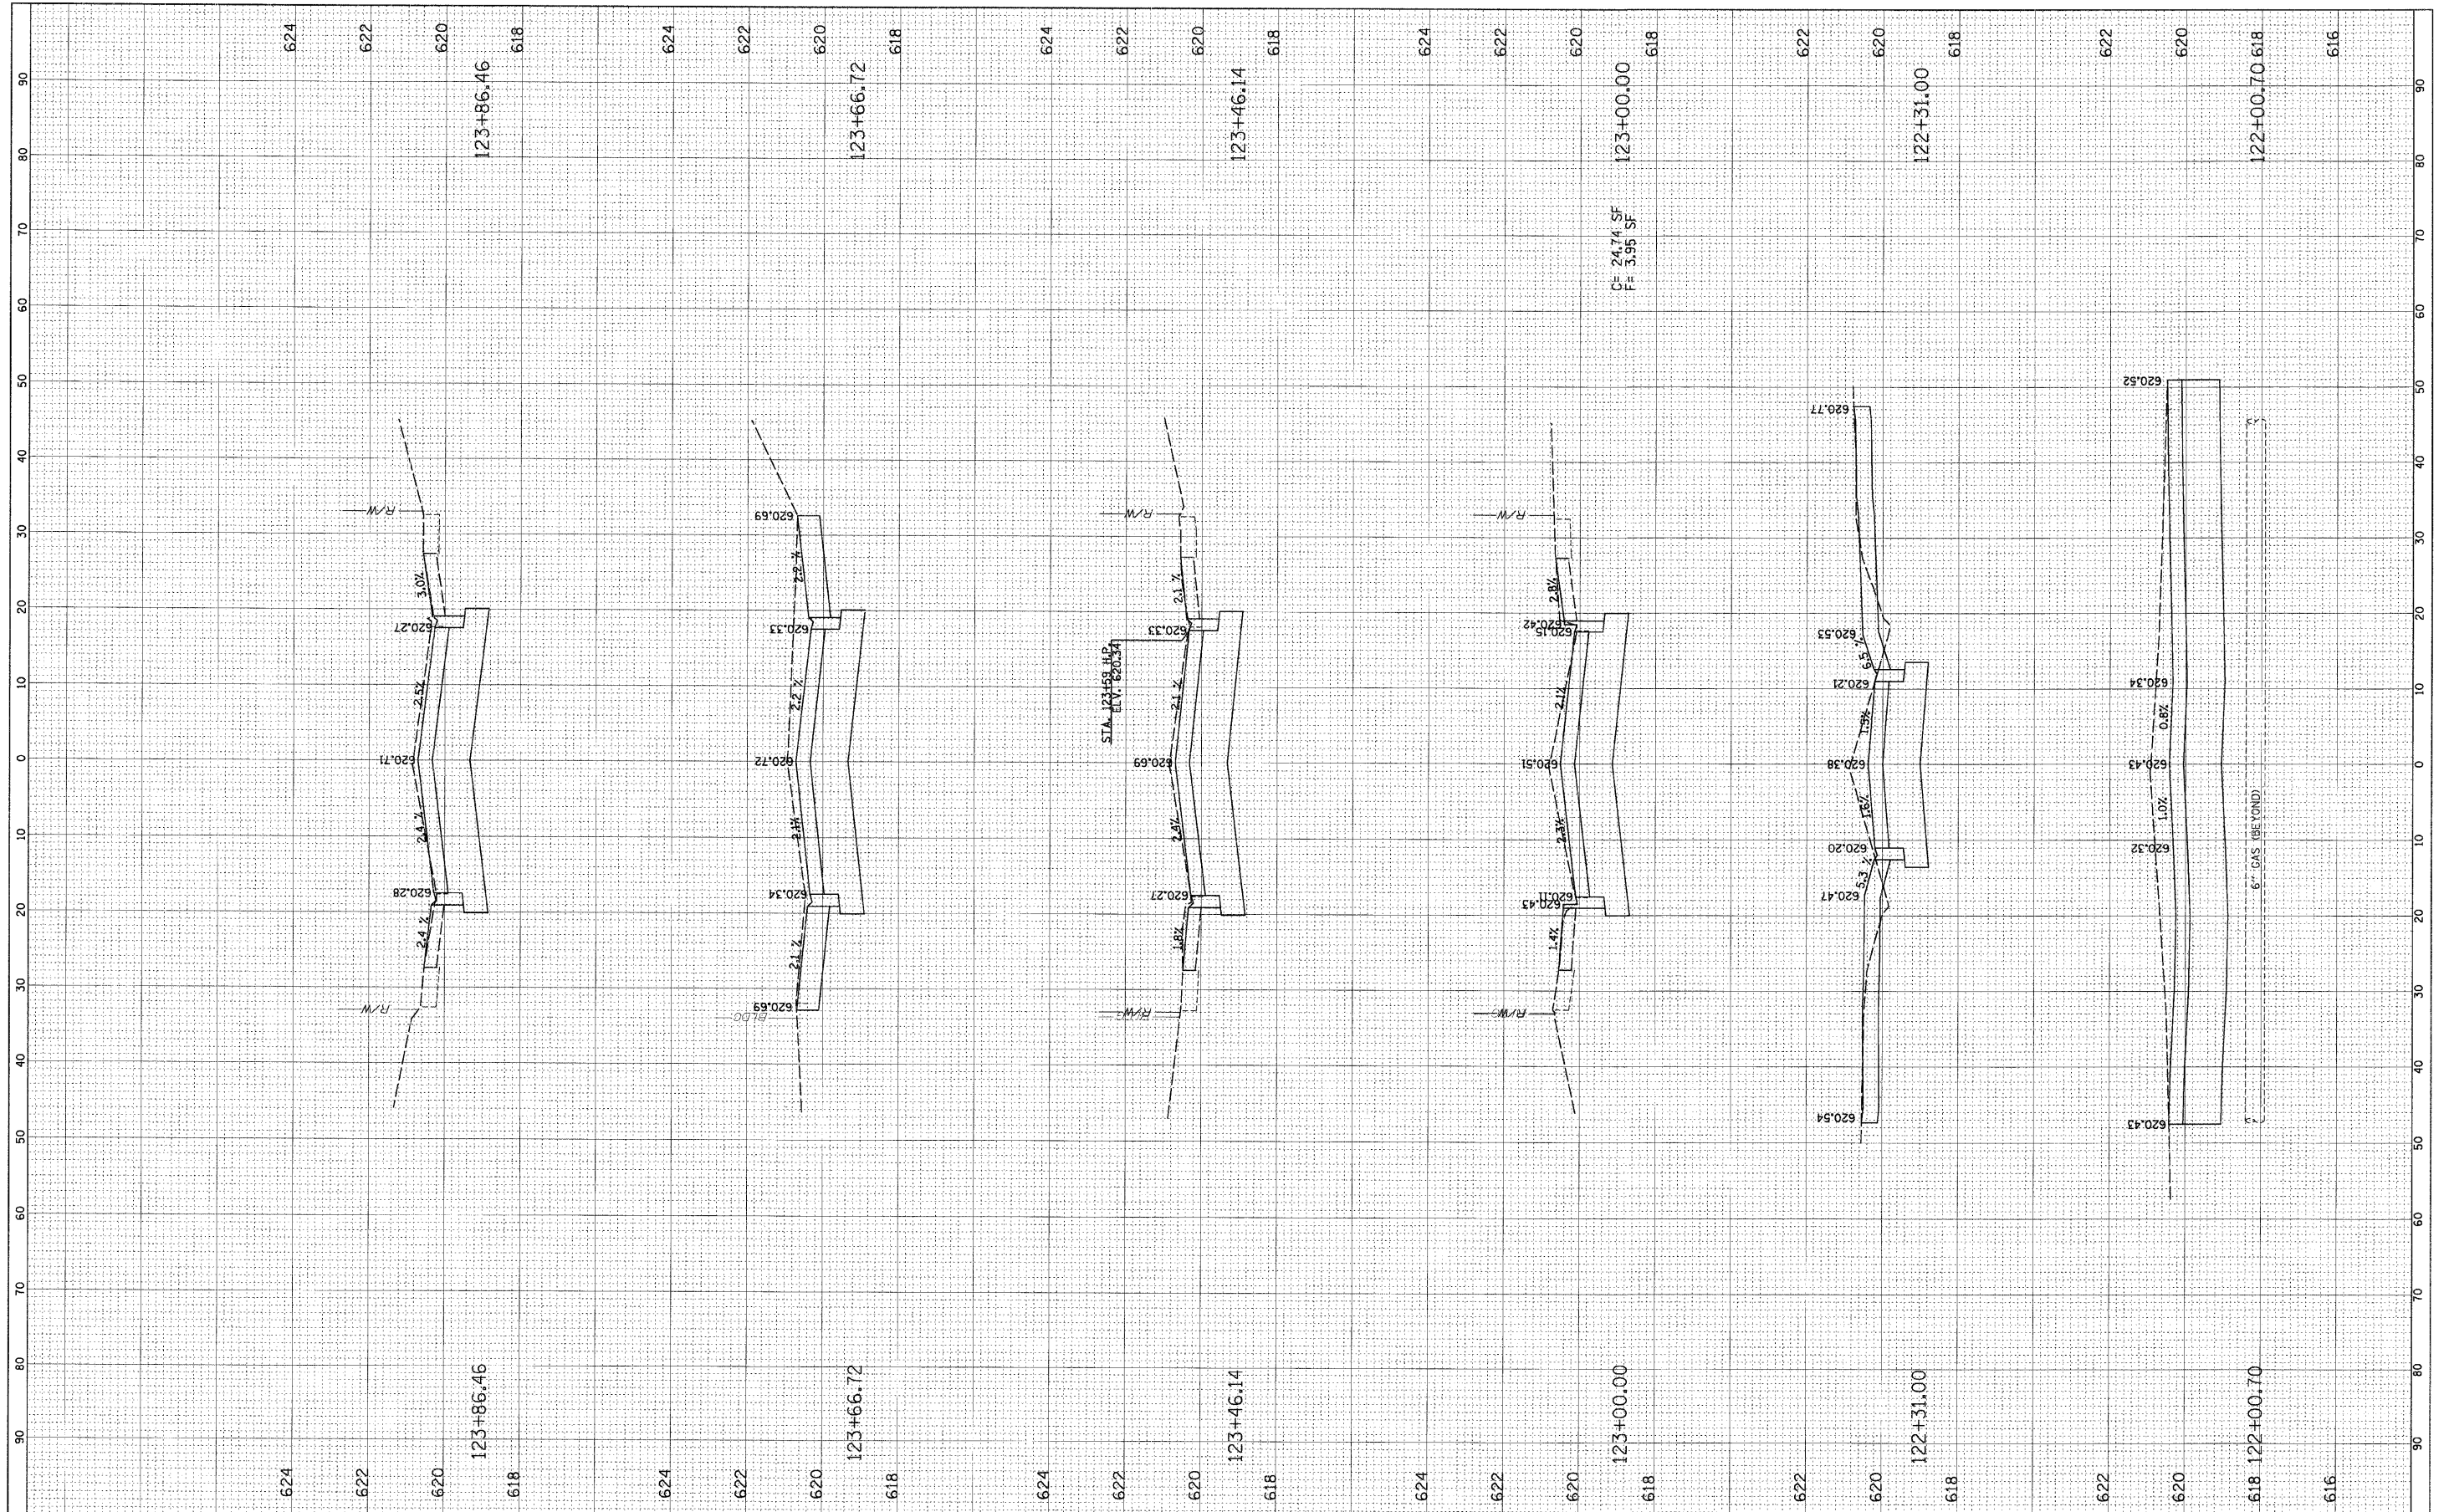

FILE NAME = N:\FDR\ESTPARK\070082\Civil\LAY_070082.SHT
 USER NAME = JGARNETT
 PLOT SCALE = 10'
 PLOT DATE = 2/18/2009

DESIGNED -
 DRAWN -
 CHECKED -
 DATE -

REVISED -
 REVISED -
 REVISED -
 REVISED -

**STATE OF ILLINOIS
 DEPARTMENT OF TRANSPORTATION**

**CROSS-SECTIONS
 HARVARD STREET**

SCALE: SHEET NO. OF SHEETS STA. TO STA.

F.A.U. RTE. 1702	SECTION 07-00106-00-PV	COUNTY COOK	TOTAL SHEETS 75	SHEET NO. 67
CONTRACT NO. 63148				
FED. ROAD DIST. NO. 1 ILLINOIS FED. AID PROJECT				