


FINAL SURVEY NO.	SURVEYED BY	DATE
NOTED BY	PLOTTED BY	
NO.	TEMPLATE NO.	
	AREAS CHECKED	

ORIGINAL SURVEY NO.	SURVEYED BY	DATE
NOTED BY	PLOTTED BY	
NO.	TEMPLATE NO.	
	AREAS CHECKED	

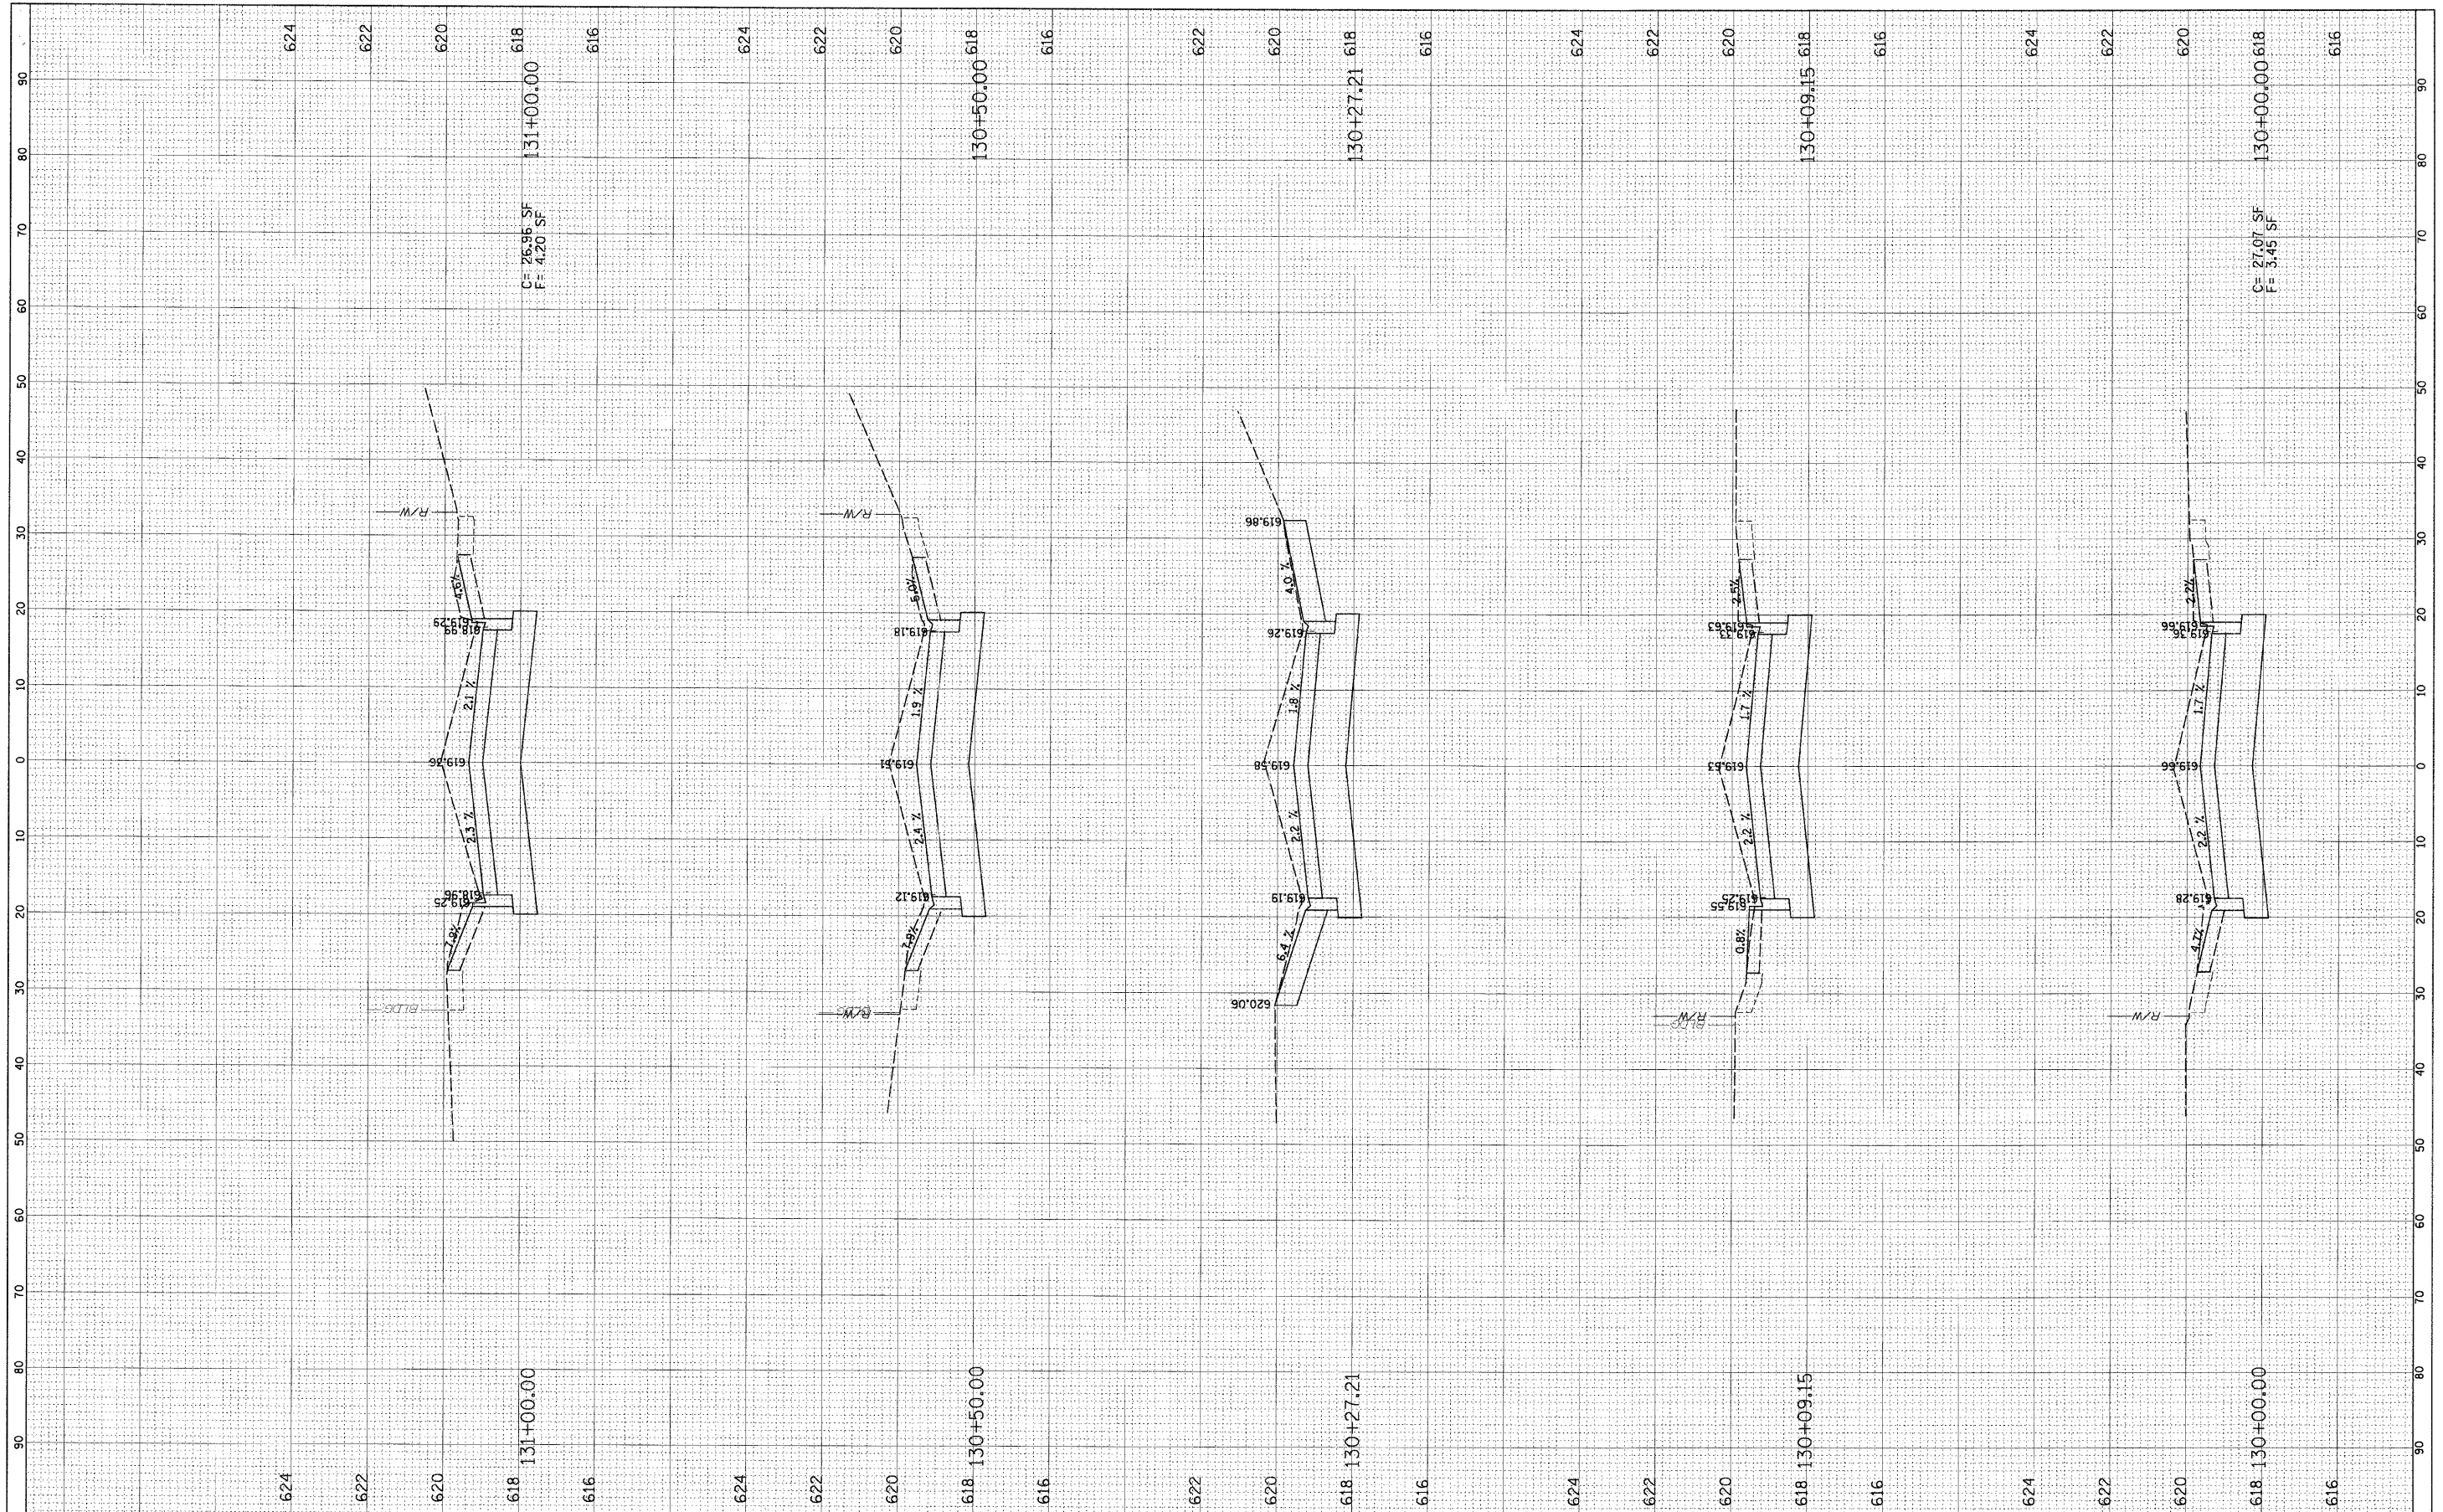

FILE NAME = N:\FORESTPARK\070082\Civil\LAY_070082.SHT
 USER NAME = JBARNETT
 PLLOT SCALE = 10'
 PLLOT DATE = 2/18/2009

DESIGNED -	REVISED -
DRAWN -	REVISED -
CHECKED -	REVISED -
DATE -	REVISED -

**STATE OF ILLINOIS
DEPARTMENT OF TRANSPORTATION**

CROSS-SECTIONS
HARVARD STREET

SCALE: SHEET NO. OF SHEETS STA. TO STA.

F.A.U. RTE. 1702	SECTION 07-00106-00-PV	COUNTY COOK	TOTAL SHEETS 75	SHEET NO. 71
FED. ROAD DIST. NO. 1 ILLINOIS FED. AID PROJECT				
CONTRACT NO. 63148				