

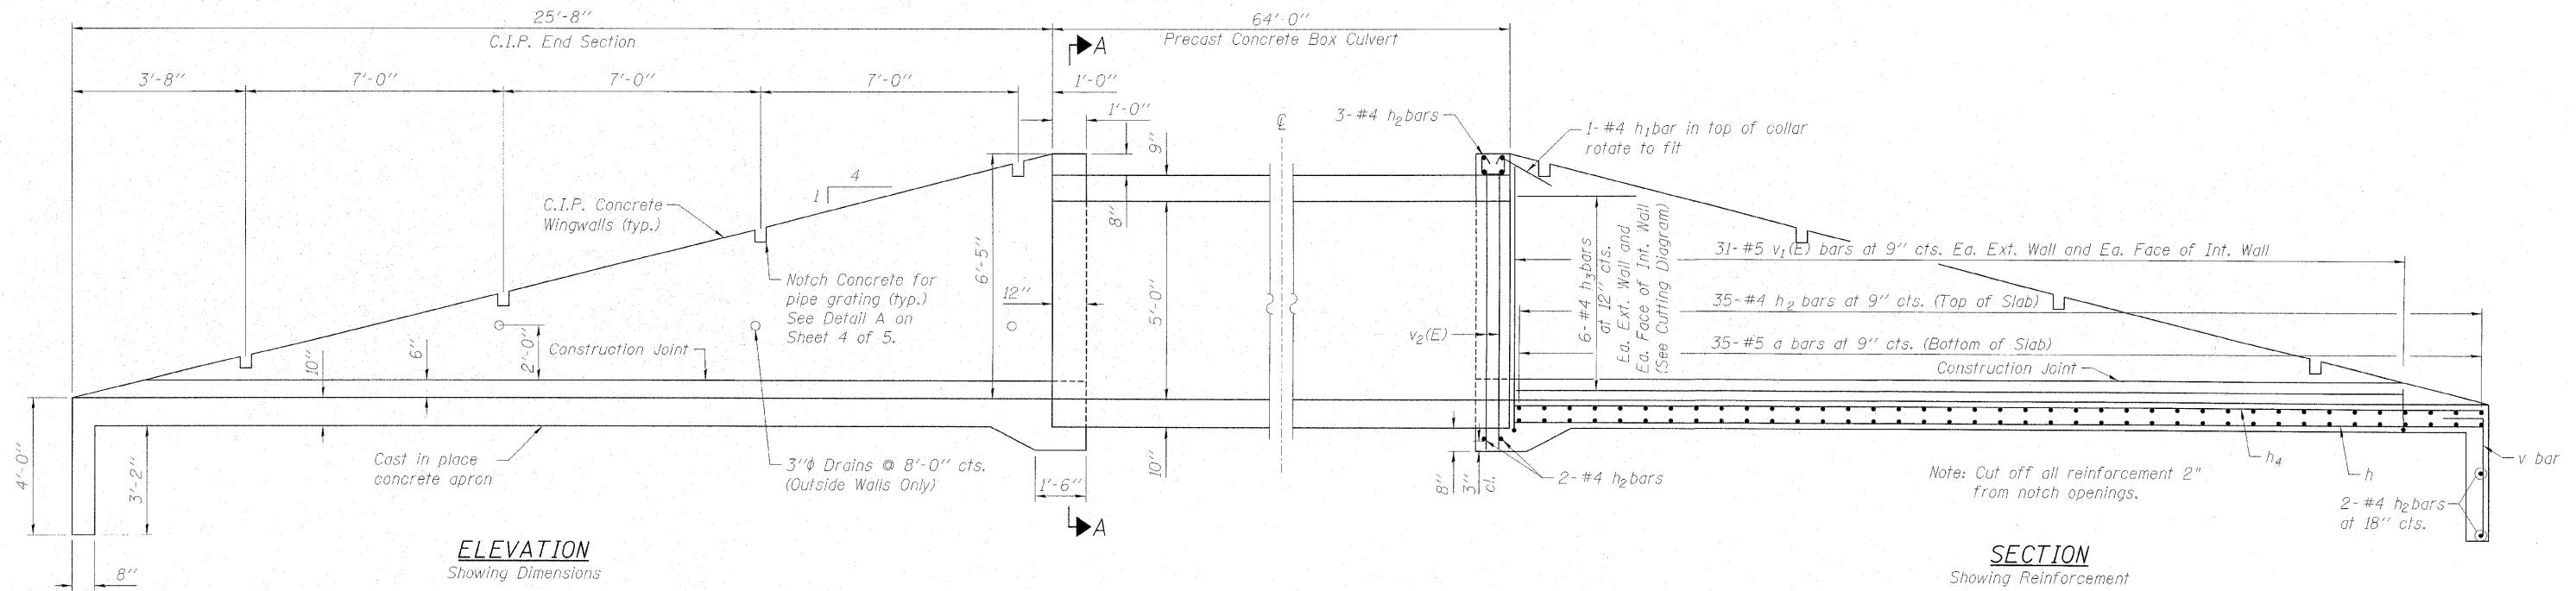


STATE OF ILLINOIS
DEPARTMENT OF TRANSPORTATION

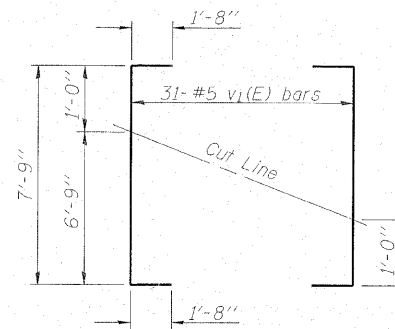


LONGITUDINAL SECTION
Looking North @ ϕ of box

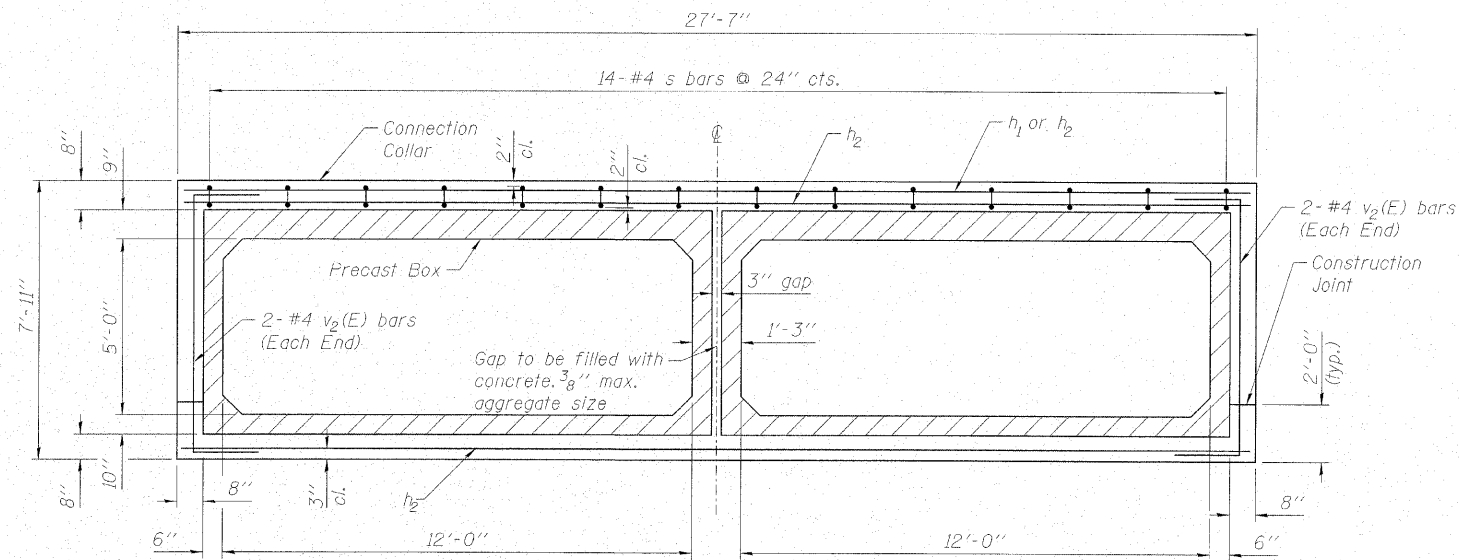

FIELD CUTTING DIAGRAM

Order $v_1(E)$ bars full length. Cut to fit according to Field Cutting Diagrams shown above. Use remainder of bars in opposite wingwall.

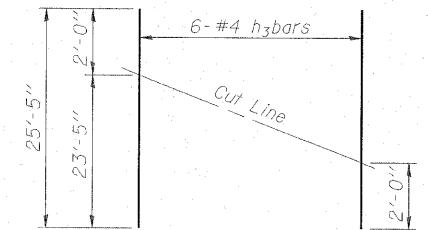

FIELD CUTTING DIAGRAM

Order h_3 bars full length. Cut to fit according to Field Cutting Diagrams shown above. Use remainder of bars in opposite wingwall or in opposite face of center apron wall.



DESIGNED -	BAB
CHECKED -	KEF
DRAWN -	LAD
CHECKED -	GBM

SECTION A-A THRU PRECAST BOX and C.I.P. COLLAR

CULVERT DETAILS

IL. RTE. 251 OVER UNNAMED TRIBUTARY TO KILBUCK CREEK

SHEET NO.	F.A.S. RTE.	SECTION	COUNTY	TOTAL SHEETS	SHEET NO.
2	1042	107T-1	OGLE	53	27
5 SHEETS		STRUCTURE NO. 071-2027		CONTRACT NO. 64B09	
FED. ROAD DIST. NO. -		ILLINOIS FED. AID PROJECT			