


DATE	
BY	
SURVEYED	
PLOTTED	
NOTE BOOK	
AREAS CHECKED	
NO.	

DATE	
BY	
SURVEYED	
PLOTTED	
NOTE BOOK	
AREAS CHECKED	
NO.	

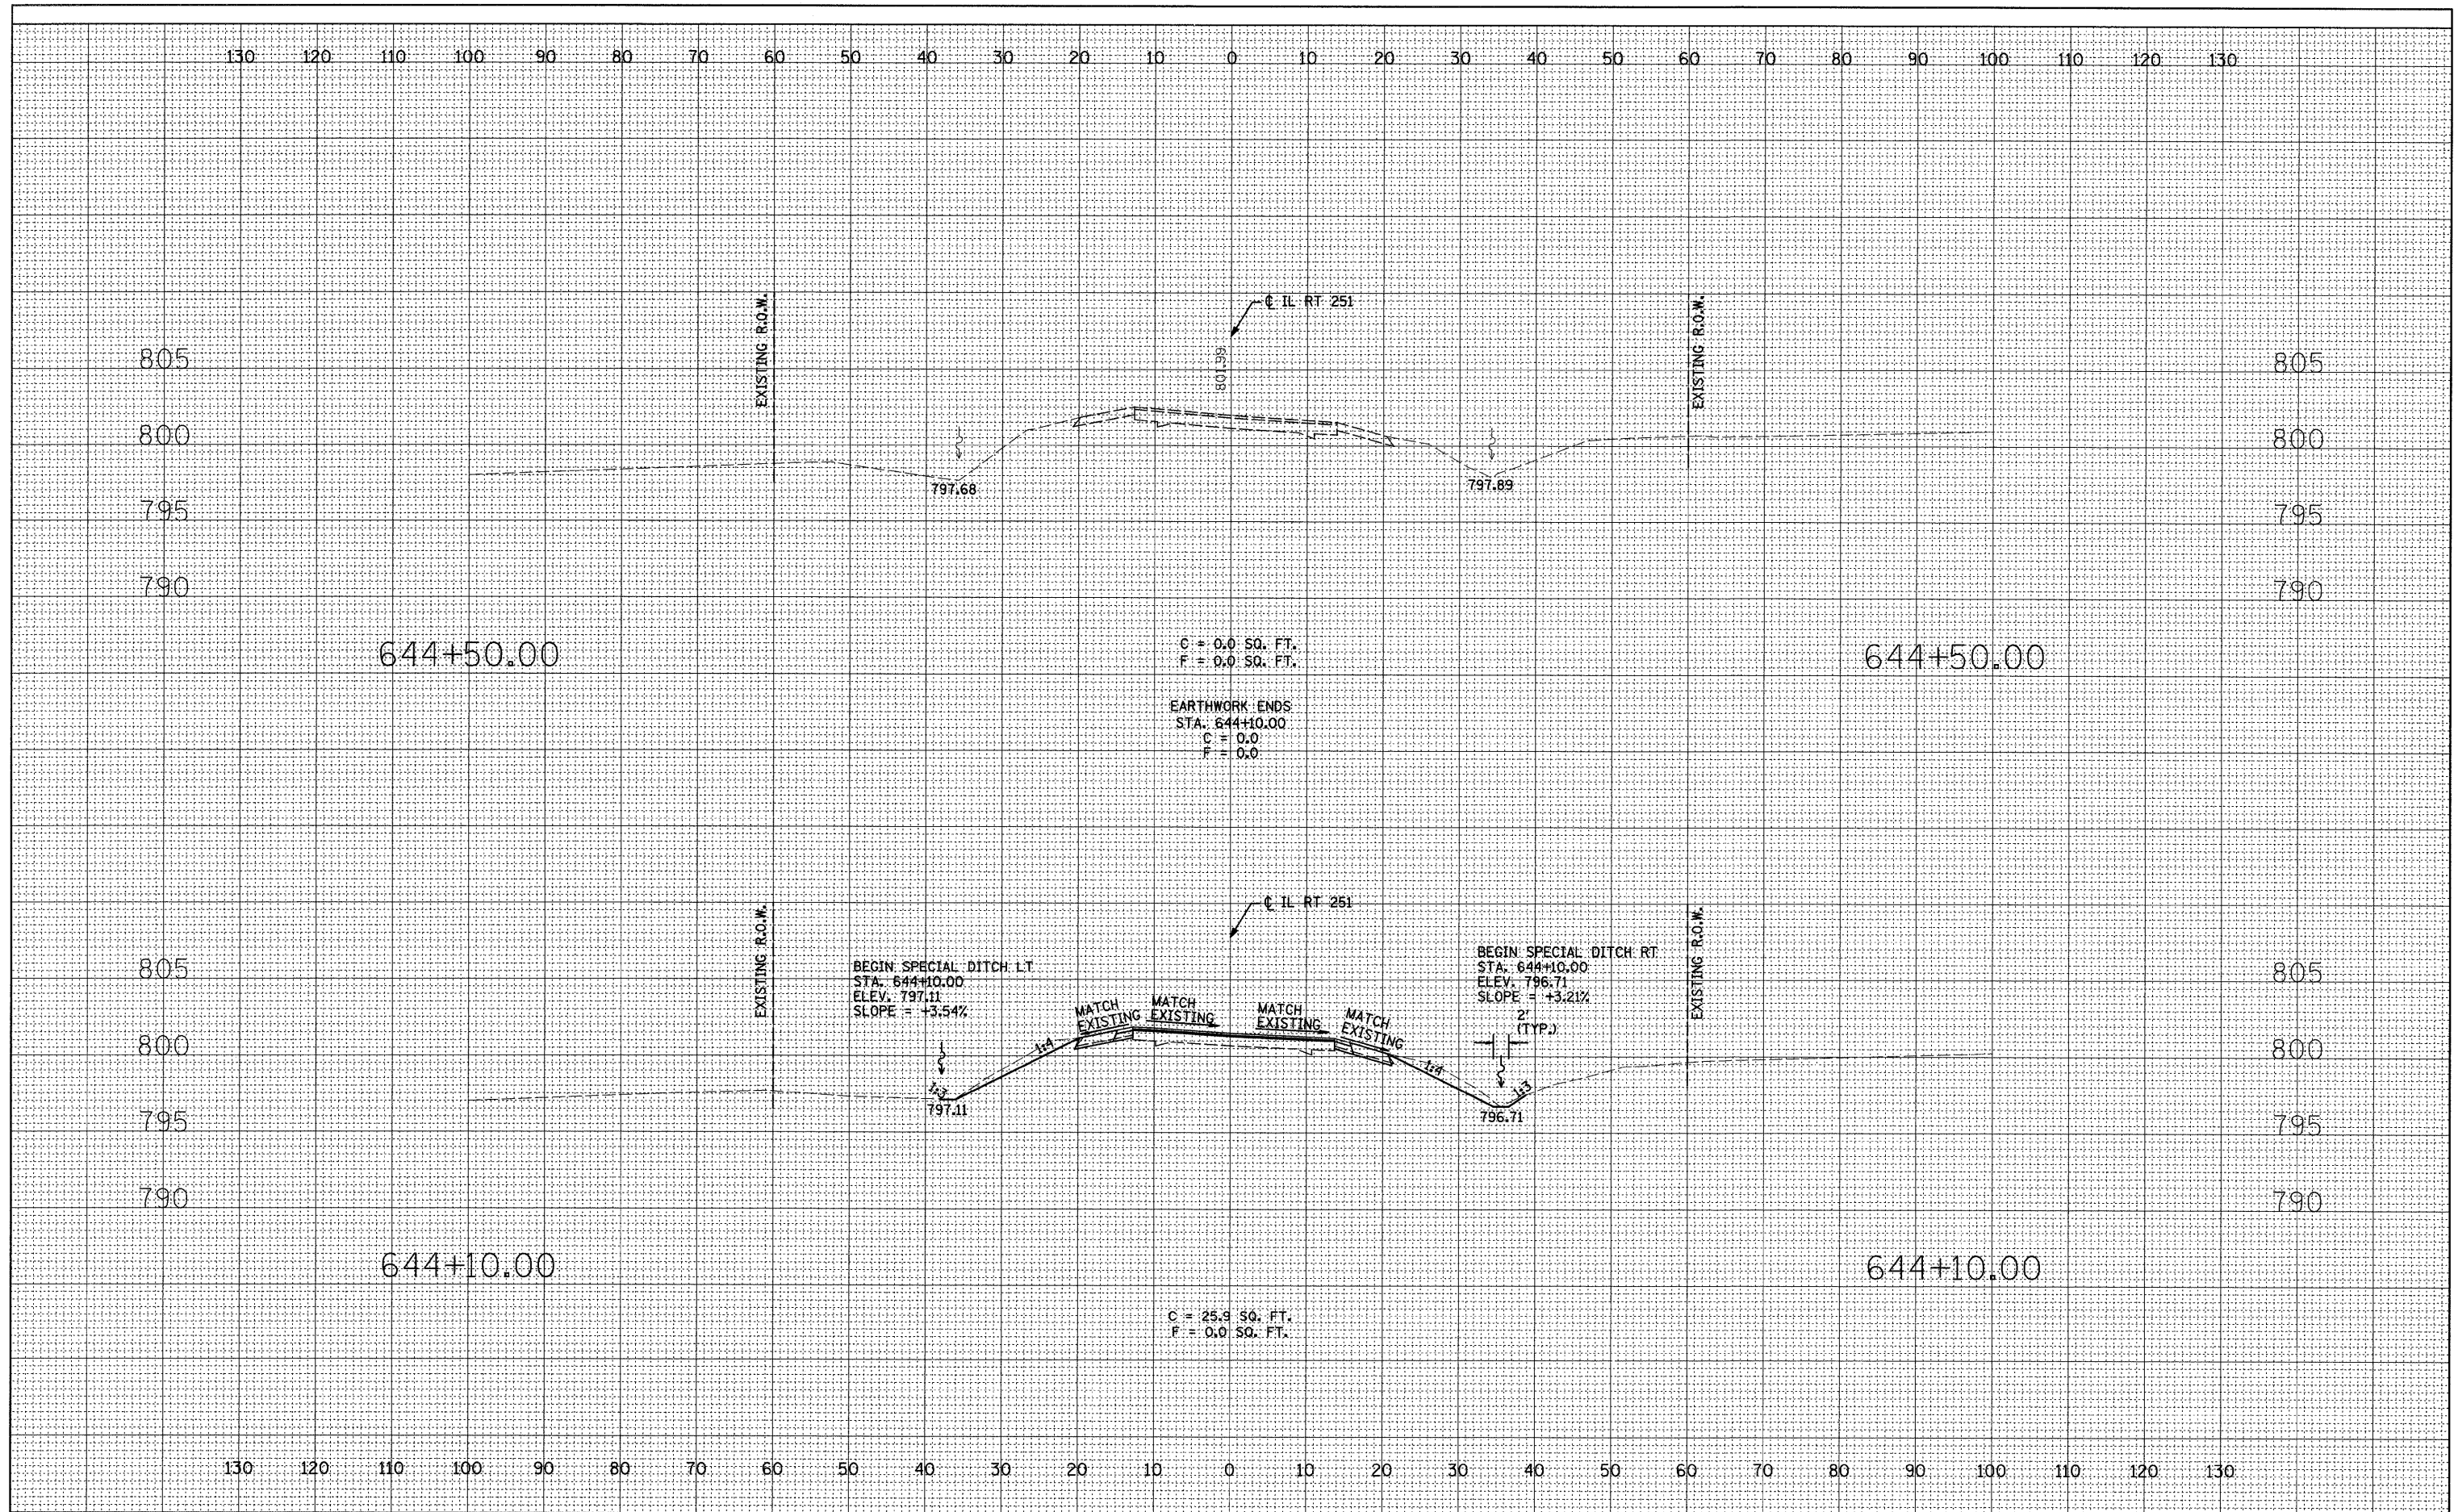

FILE NAME =
 c:\pw_work\PWIDOT\CUSHMANBW\d010329\10264609-ht-xshlt.dgn

USER NAME = cushmanbw
 DESIGNED - DMM
 DRAWN - DMM
 CHECKED - FL
 DATE - 09/2008

REVISED -
 REVISED -
 REVISED -
 REVISED -

**STATE OF ILLINOIS
 DEPARTMENT OF TRANSPORTATION**

**CROSS SECTIONS
 IL RTE 251 OVER UNNAMED TRIBUTARY TO KILBUCK CREEK**

SCALE: 1"=10'H,5'V SHEET NO. OF SHEETS STA. TO STA.

F.A.S. RTE.	SECTION	COUNTY	TOTAL SHEETS	SHEET NO.
1042	107T-1	OGLE	53	53
CONTRACT NO. 64B09				
FED. ROAD DIST. NO.		ILLINOIS FED. AID PROJECT		