



DATE	
BY	
FINAL SURVEY	
SURVEYED	
NOTE BOOK	
NO.	
AREAS CHECKED	
TEMPLATE	

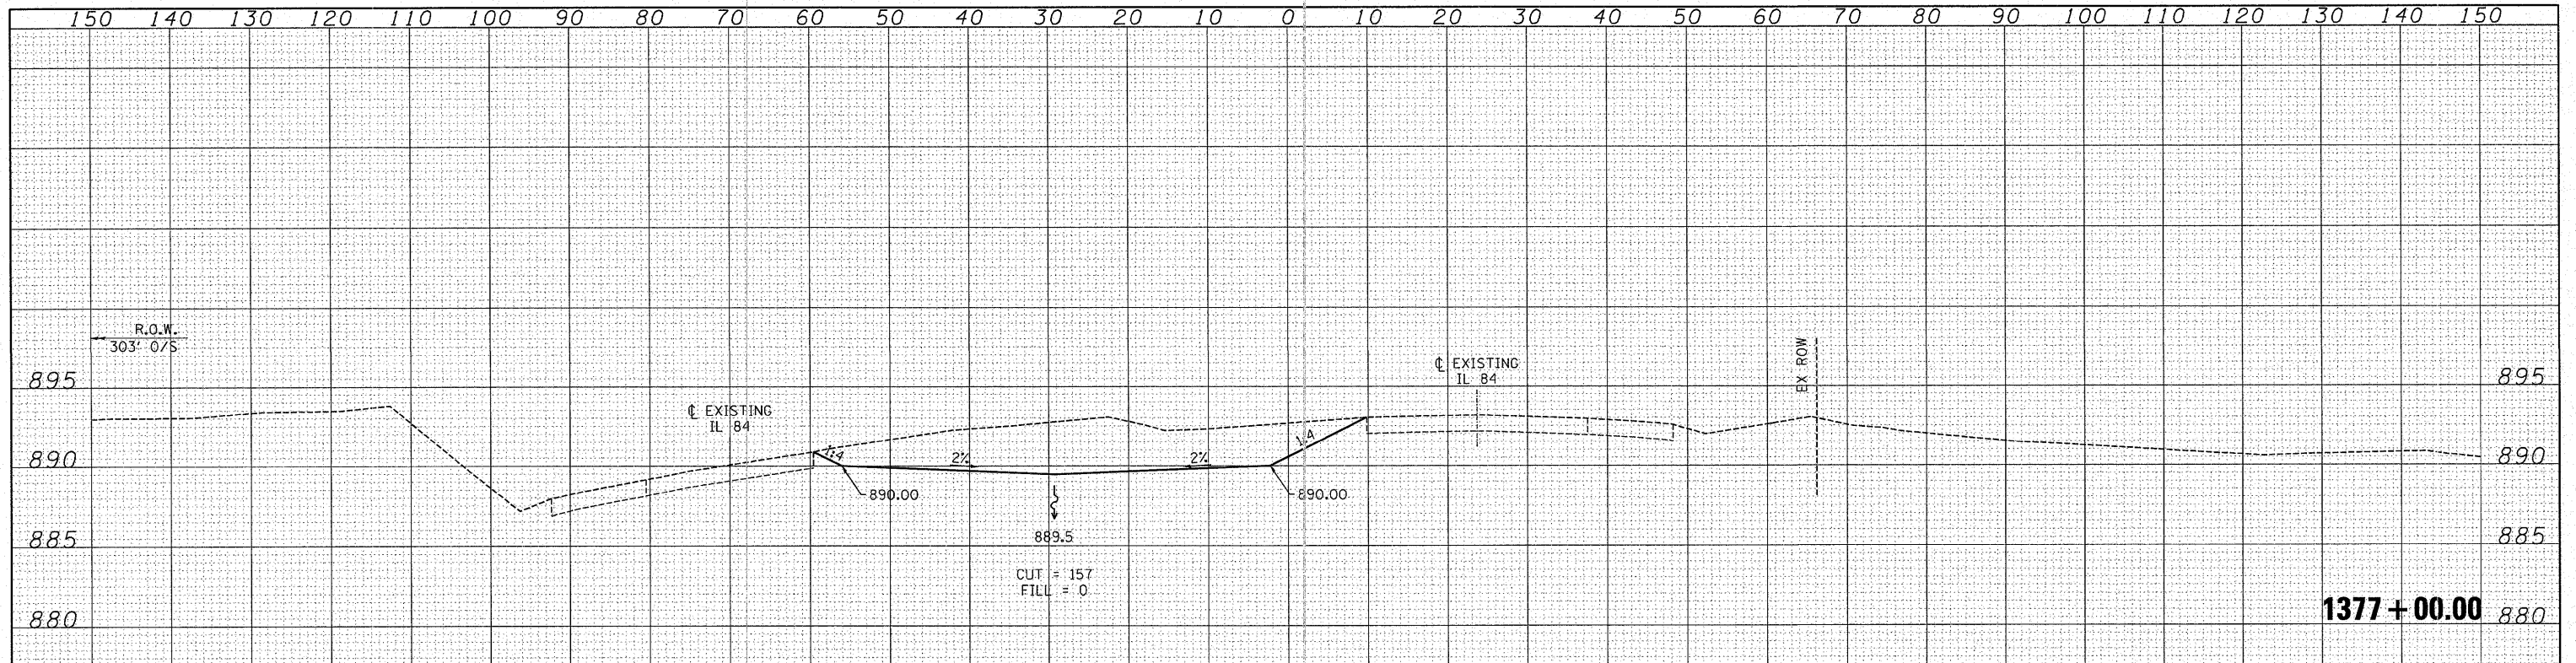

DATE	
BY	
ORIGINAL SURVEY	
SURVEYED	
NOTE BOOK	
NO.	
AREAS CHECKED	
TEMPLATE	

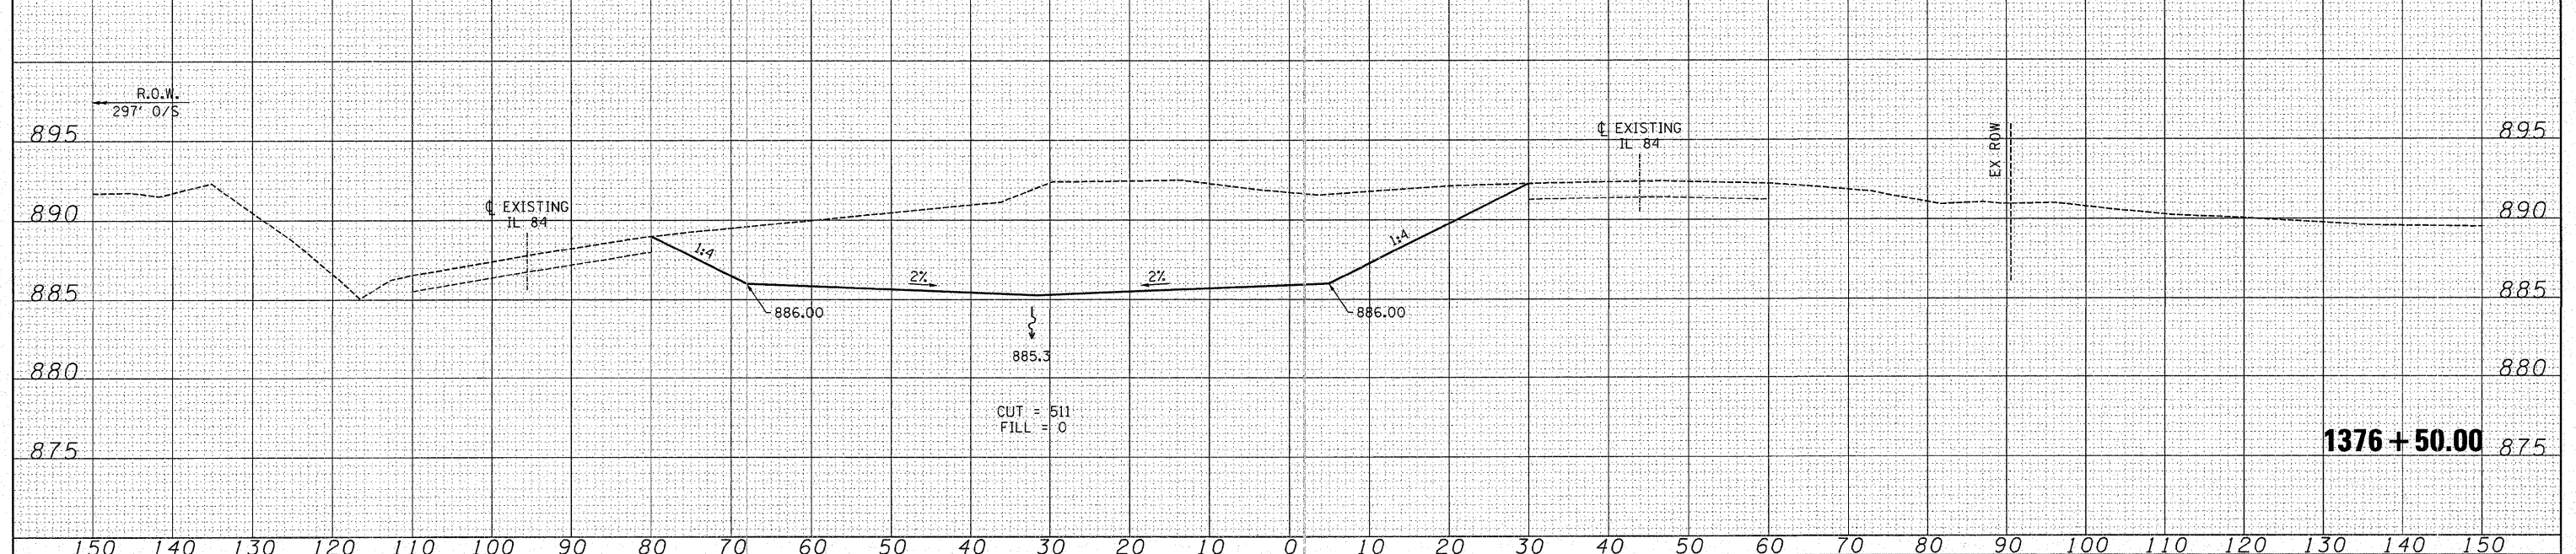

FILE NAME =	USER NAME = IDOTCAD	DESIGNED - SPF	REVISED -	<b>STATE OF ILLINOIS DEPARTMENT OF TRANSPORTATION</b>	<b>STAGE 1 CONSTRUCTION CROSS SECTIONS IL-84</b>				F.A.P. RTE.	SECTION	COUNTY	TOTAL SHEETS	SHEET NO.
W:\2298-03 - US 20 IL 84 Intersection\CADD Sheets\0208108-sh1-xsh1-84.dgn		DRAWN - AJP	REVISED -		SCALE: 10H 5V	SHEET NO. 02 OF 02 SHEETS	STA. 1376+50	TO STA. 1377+00	301	30-M-2	JoDAVIESS	81	60
		CHECKED - JMS	REVISED -		CONTRACT NO. 64E29								
		DATE - 01/23/09	REVISED -		FED. ROAD DIST. NO. ILLINOIS FED. AID PROJECT								