


DATE	
BY	
SURVEYED	
PLANNED	
TEMPLATE	
NOTE BOOK	
AREAS CHECKED	
NO.	

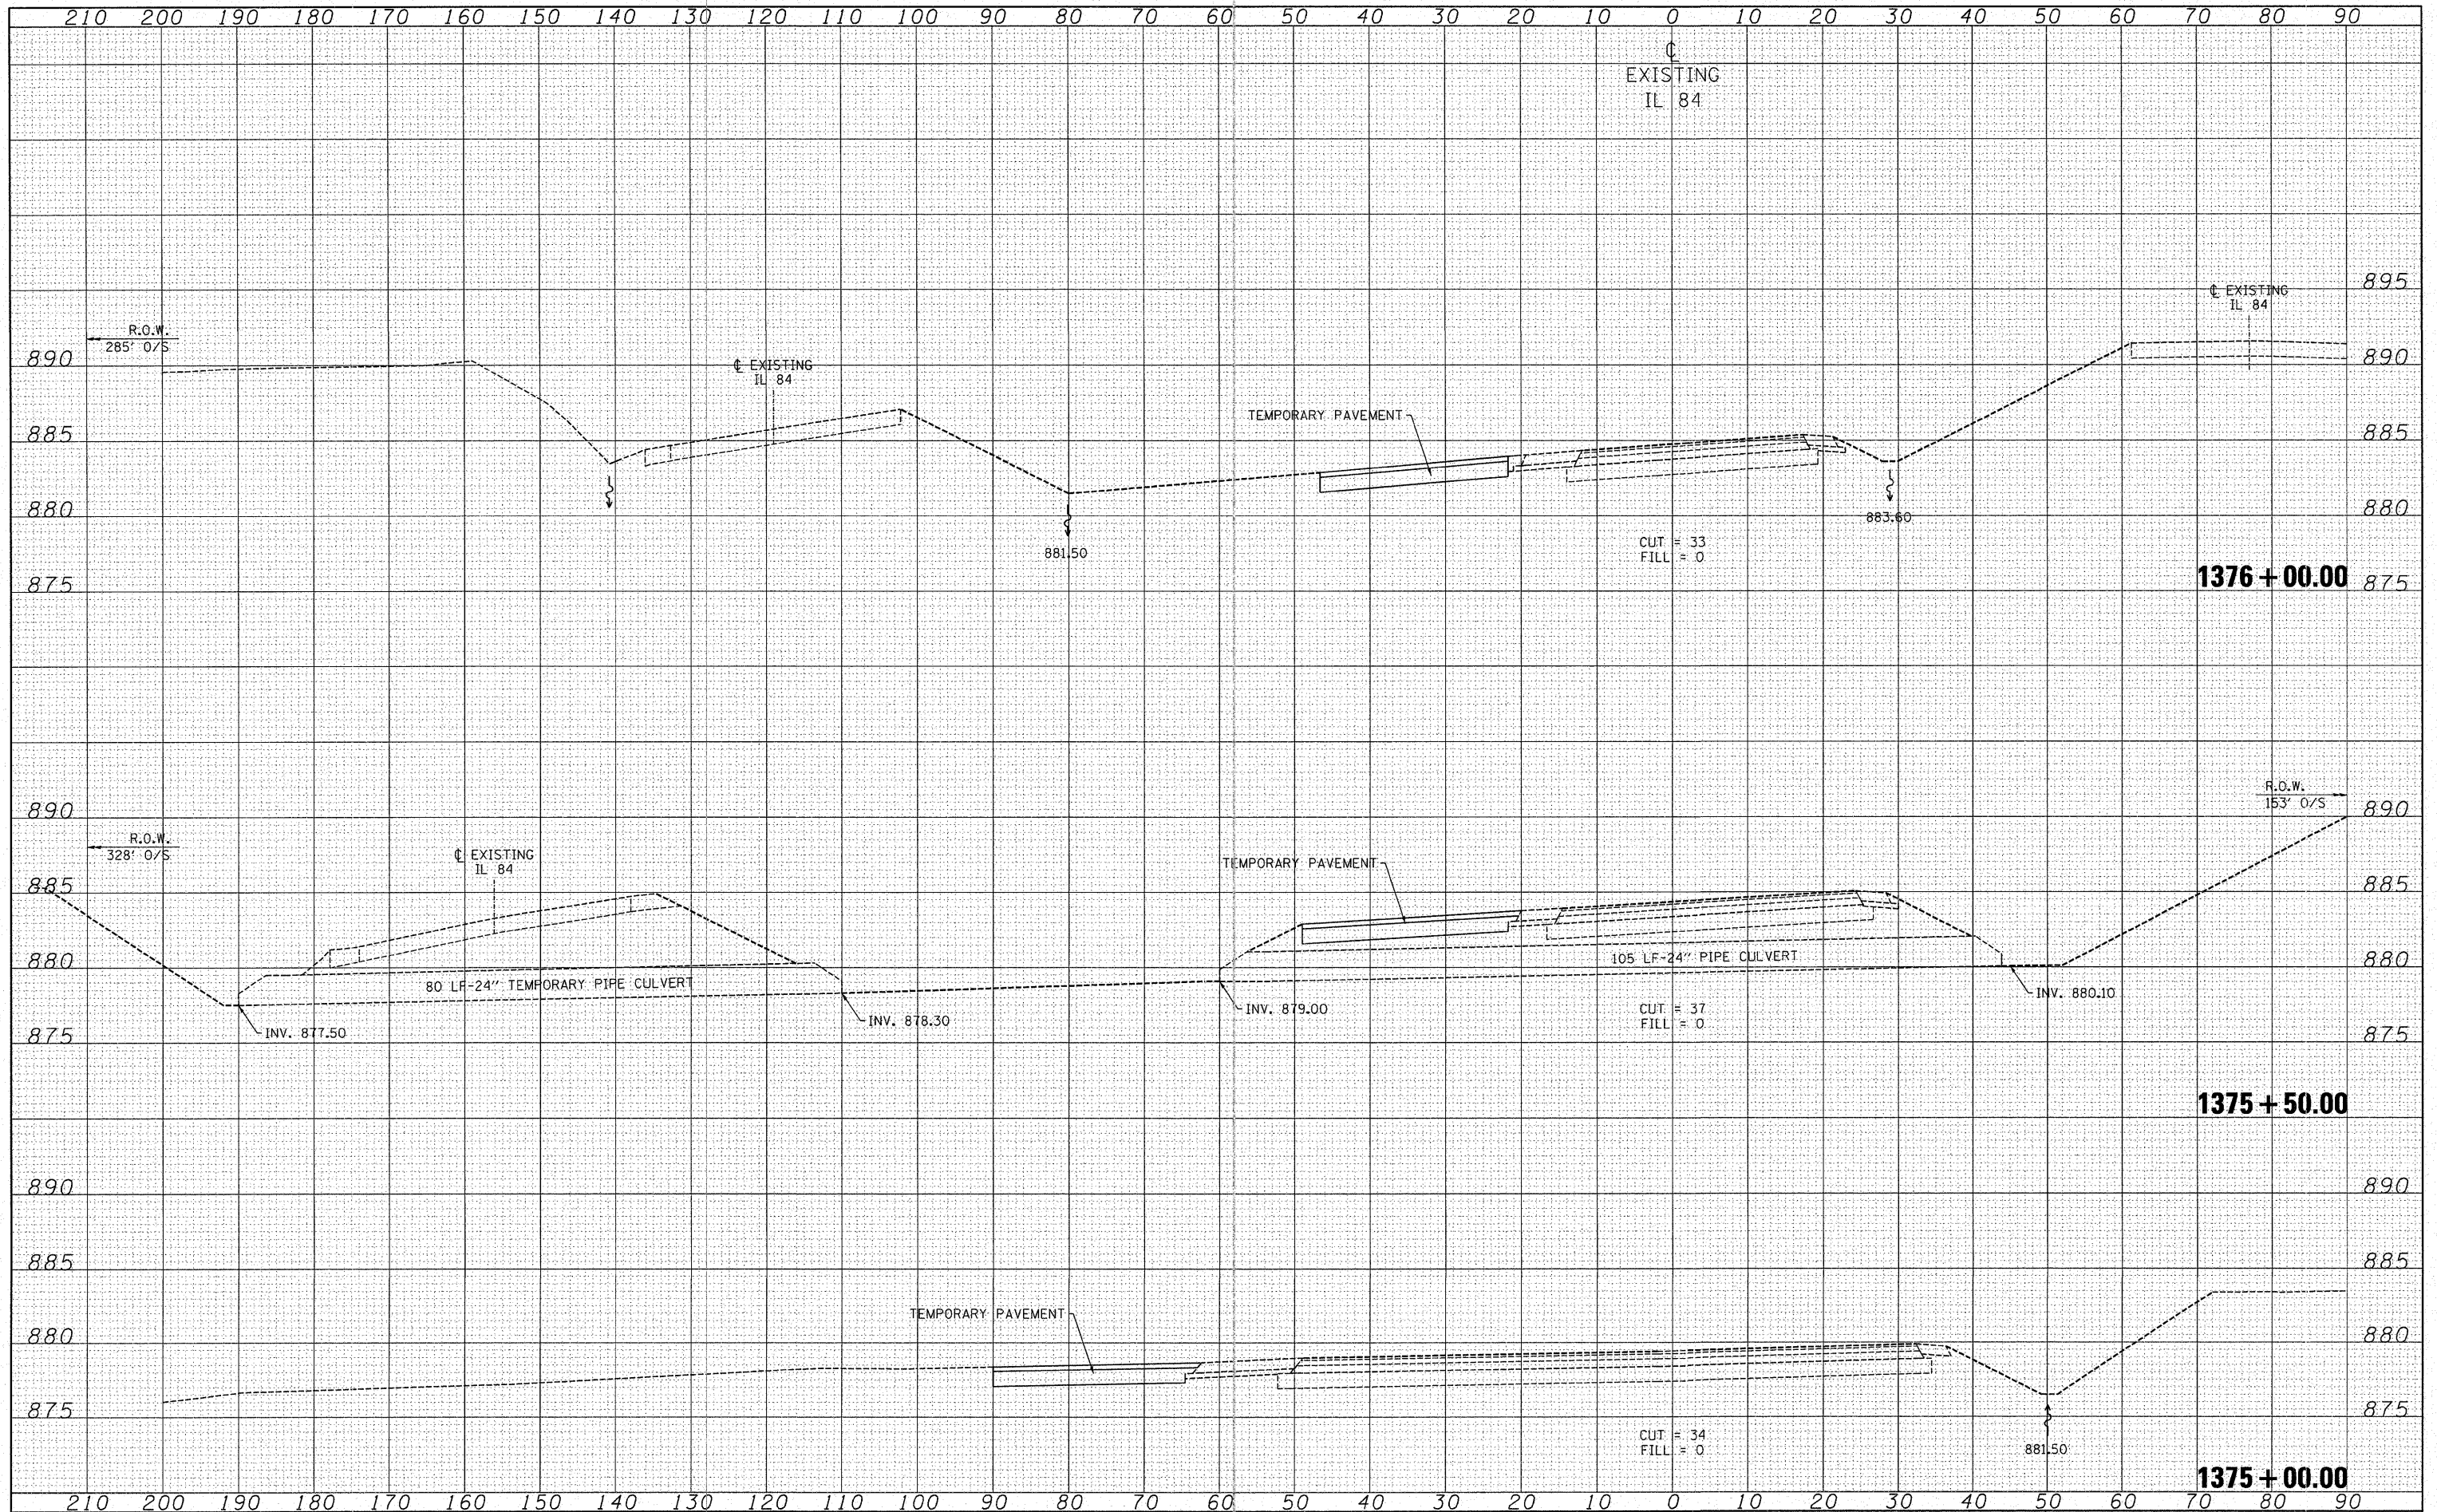

DATE	
BY	
SURVEYED	
PLANNED	
TEMPLATE	
NOTE BOOK	
AREAS CHECKED	
NO.	

FILE NAME = W:\2298-03 - US 20 IL 84 Intersection\CADD Sheets\0208108-sh1-xsh1-84.dgn

USER NAME = IDOTCAD	DESIGNED - SPF	REVISED -
DRAWN - AJP	CHECKED - JMS	REVISED -
DATE - 01/23/09		REVISED -

**STATE OF ILLINOIS
DEPARTMENT OF TRANSPORTATION**

STAGE 3 CONSTRUCTION CROSS SECTIONS IL-84
SCALE: 10H 5V SHEET NO. 01 OF 06 SHEETS STA. 1375+00 TO STA. 1376+00

F.A.P. RTE.	SECTION	COUNTY	TOTAL SHEETS	SHEET NO.
301	30-M-2	JoDAVISS	81	61
FED. ROAD DIST. NO.			ILLINOIS FED. AID PROJECT	
			CONTRACT NO. 64E29	