


DATE	
BY	
FINAL SURVEY	
PLANNING	
DESIGN	
CONSTRUCTION	
OPERATION	
NO. OF SHEETS	
NO. OF SHEETS CHECKED	

DATE	
BY	
ORIGINAL SURVEY	
PLANNING	
DESIGN	
CONSTRUCTION	
OPERATION	
NO. OF SHEETS	
NO. OF SHEETS CHECKED	

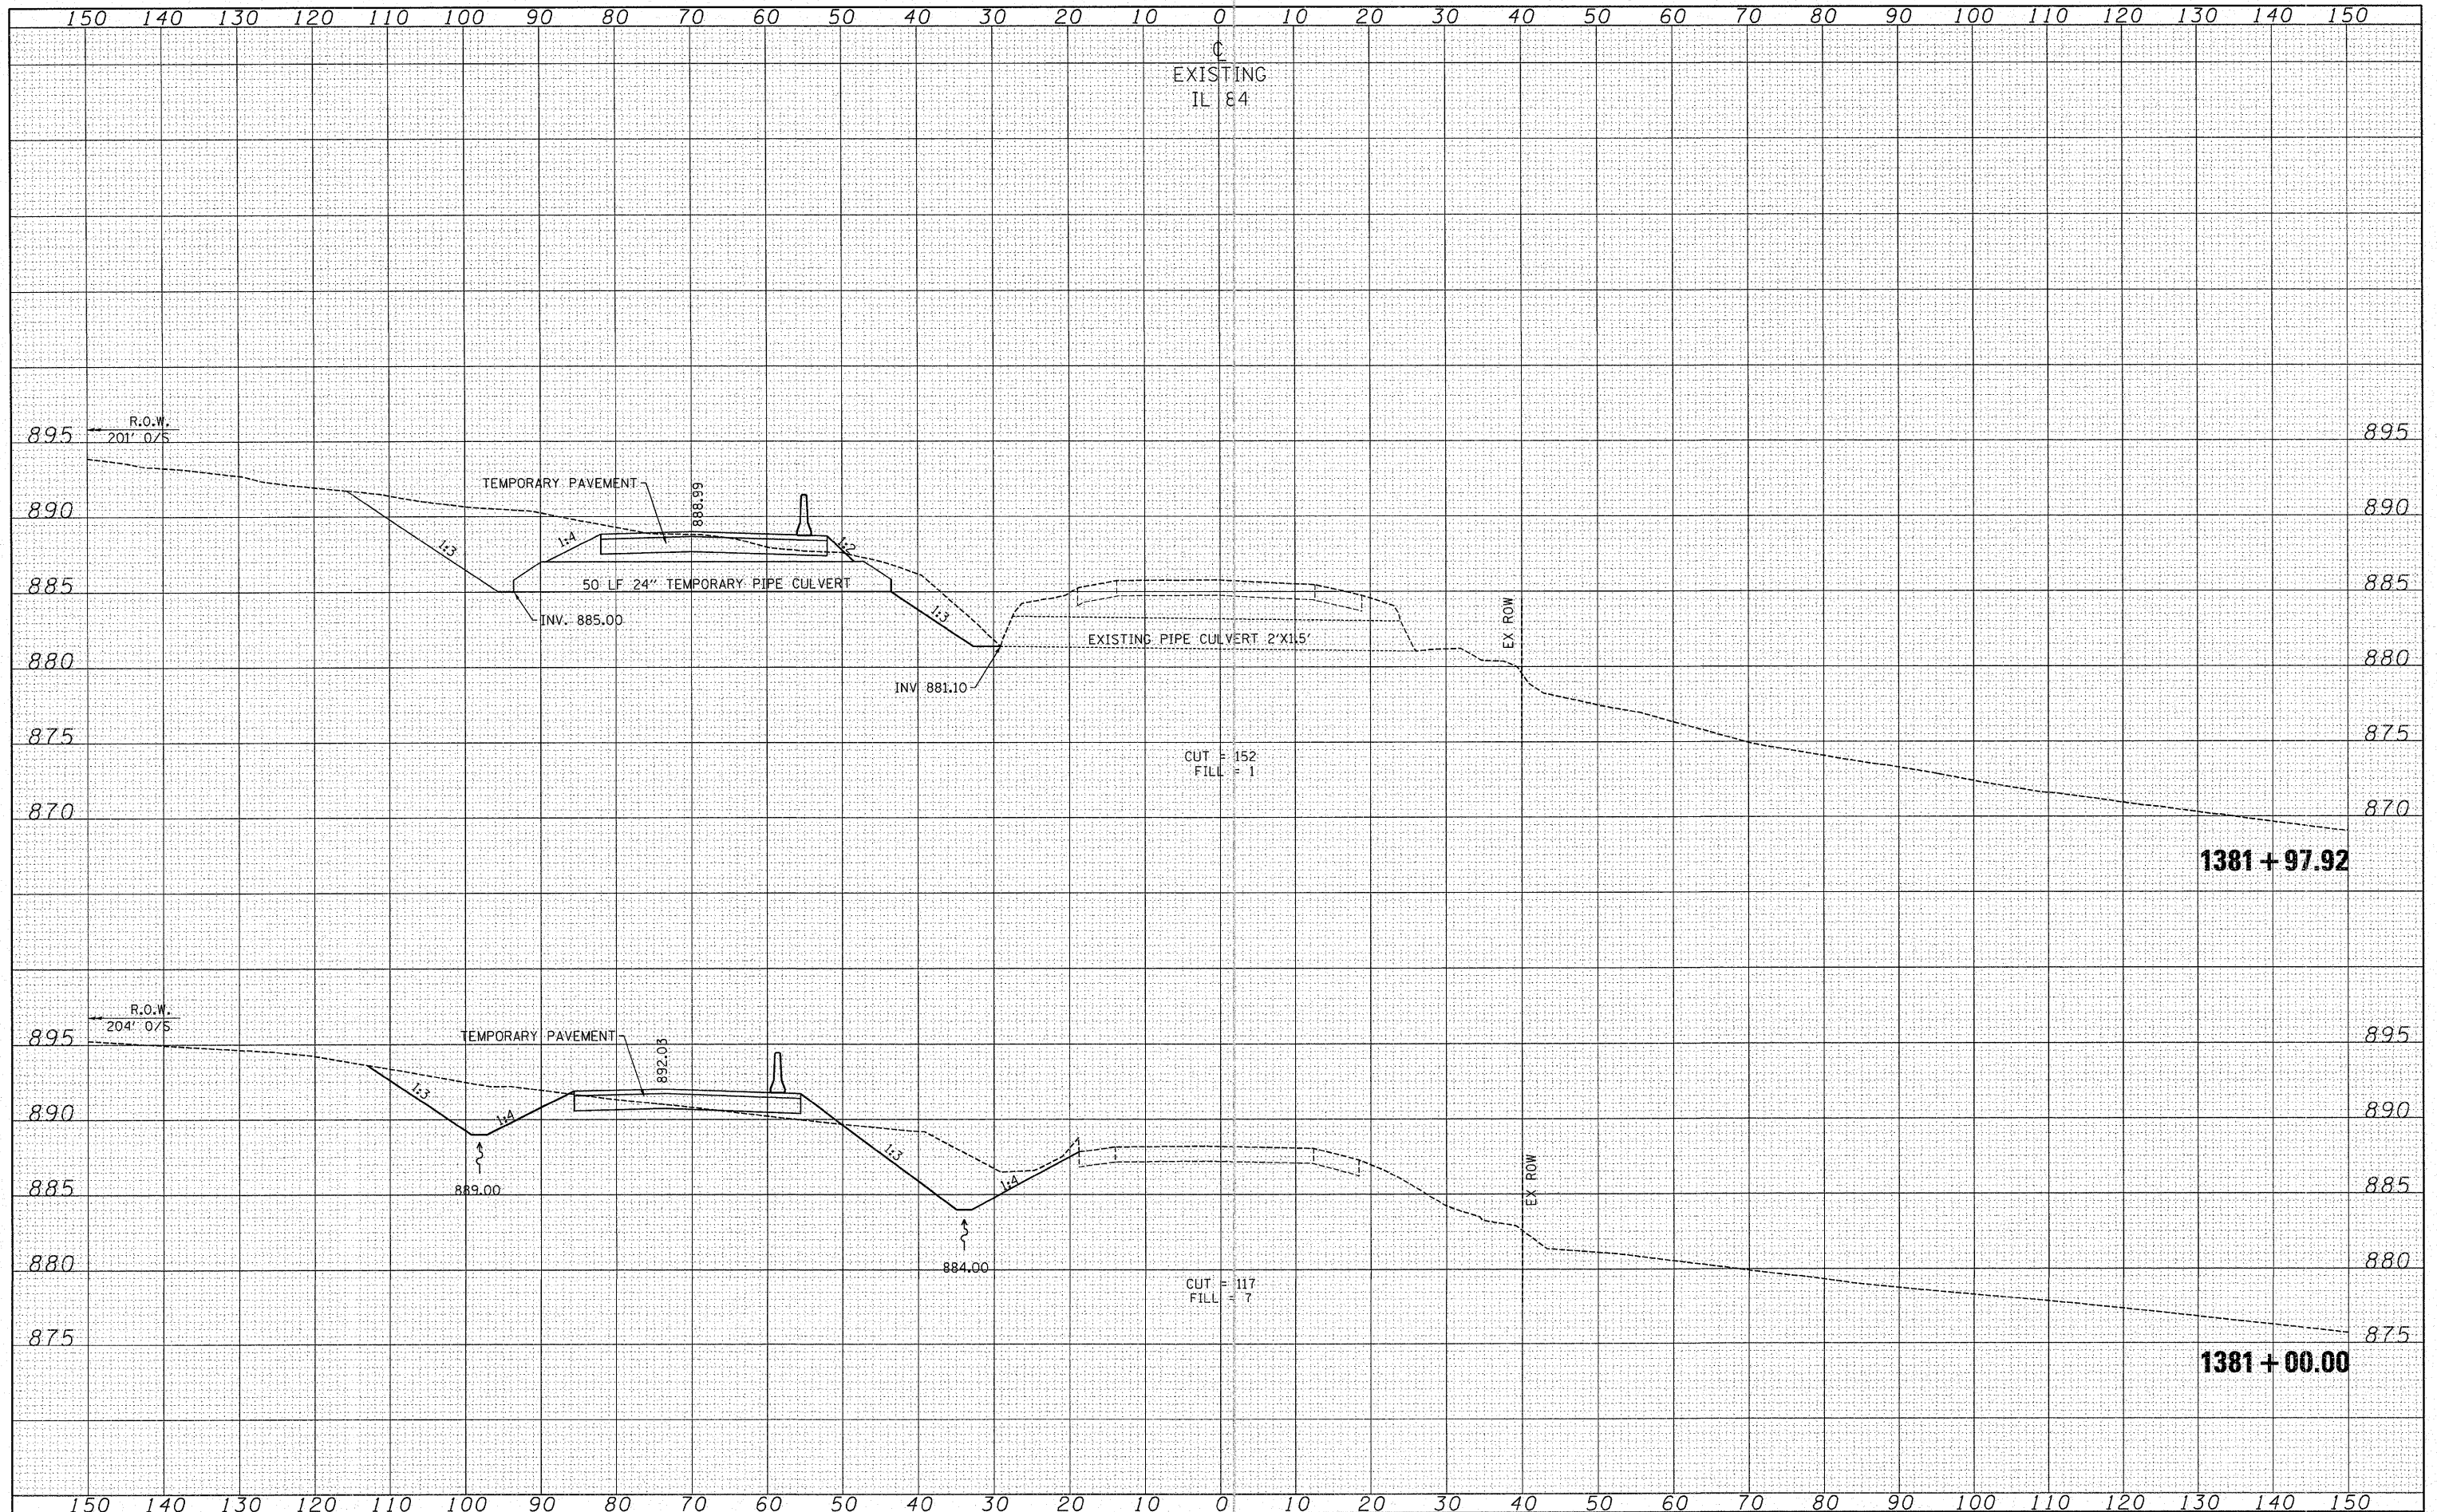

FILE NAME = W:\2298-03 - US 20 IL 84 Intersection\CADD Sheets\0208108-sht-xsht-84.dgn	USER NAME = IDOTCAD	DESIGNED - SPF	REVISED -	STATE OF ILLINOIS DEPARTMENT OF TRANSPORTATION	STAGE 3 CONSTRUCTION CROSS SECTION IL-84	F.A.P. RTE.	SECTION	COUNTY	TOTAL SHEETS	SHEET NO.	
PLOT SCALE = 10.0000 / IN.	DRAWN - AJP	CHECKED - JMS	REVISED -			301	30-M-2	JoDAVIESS	81	64	
PLOT DATE = 1/21/2009	DATE - 01/23/09	REVISED -	REVISED -			CONTRACT NO. 64E29					
SCALE: 10H 5V						SHEET NO. 04 OF 06 SHEETS		STA. 1381+00 TO STA. 1381+97.92			
						FED. ROAD DIST. NO. ILLINOIS FED. AID PROJECT					