


DATE	
BY	
FINAL SURVEY	
SURVEYED	
NOTE BOOK	
NO.	
TEMP. PLATE	
AREAS CHECKED	

DATE	
BY	
ORIGINAL SURVEY	
SURVEYED	
NOTE BOOK	
NO.	
TEMP. PLATE	
AREAS CHECKED	

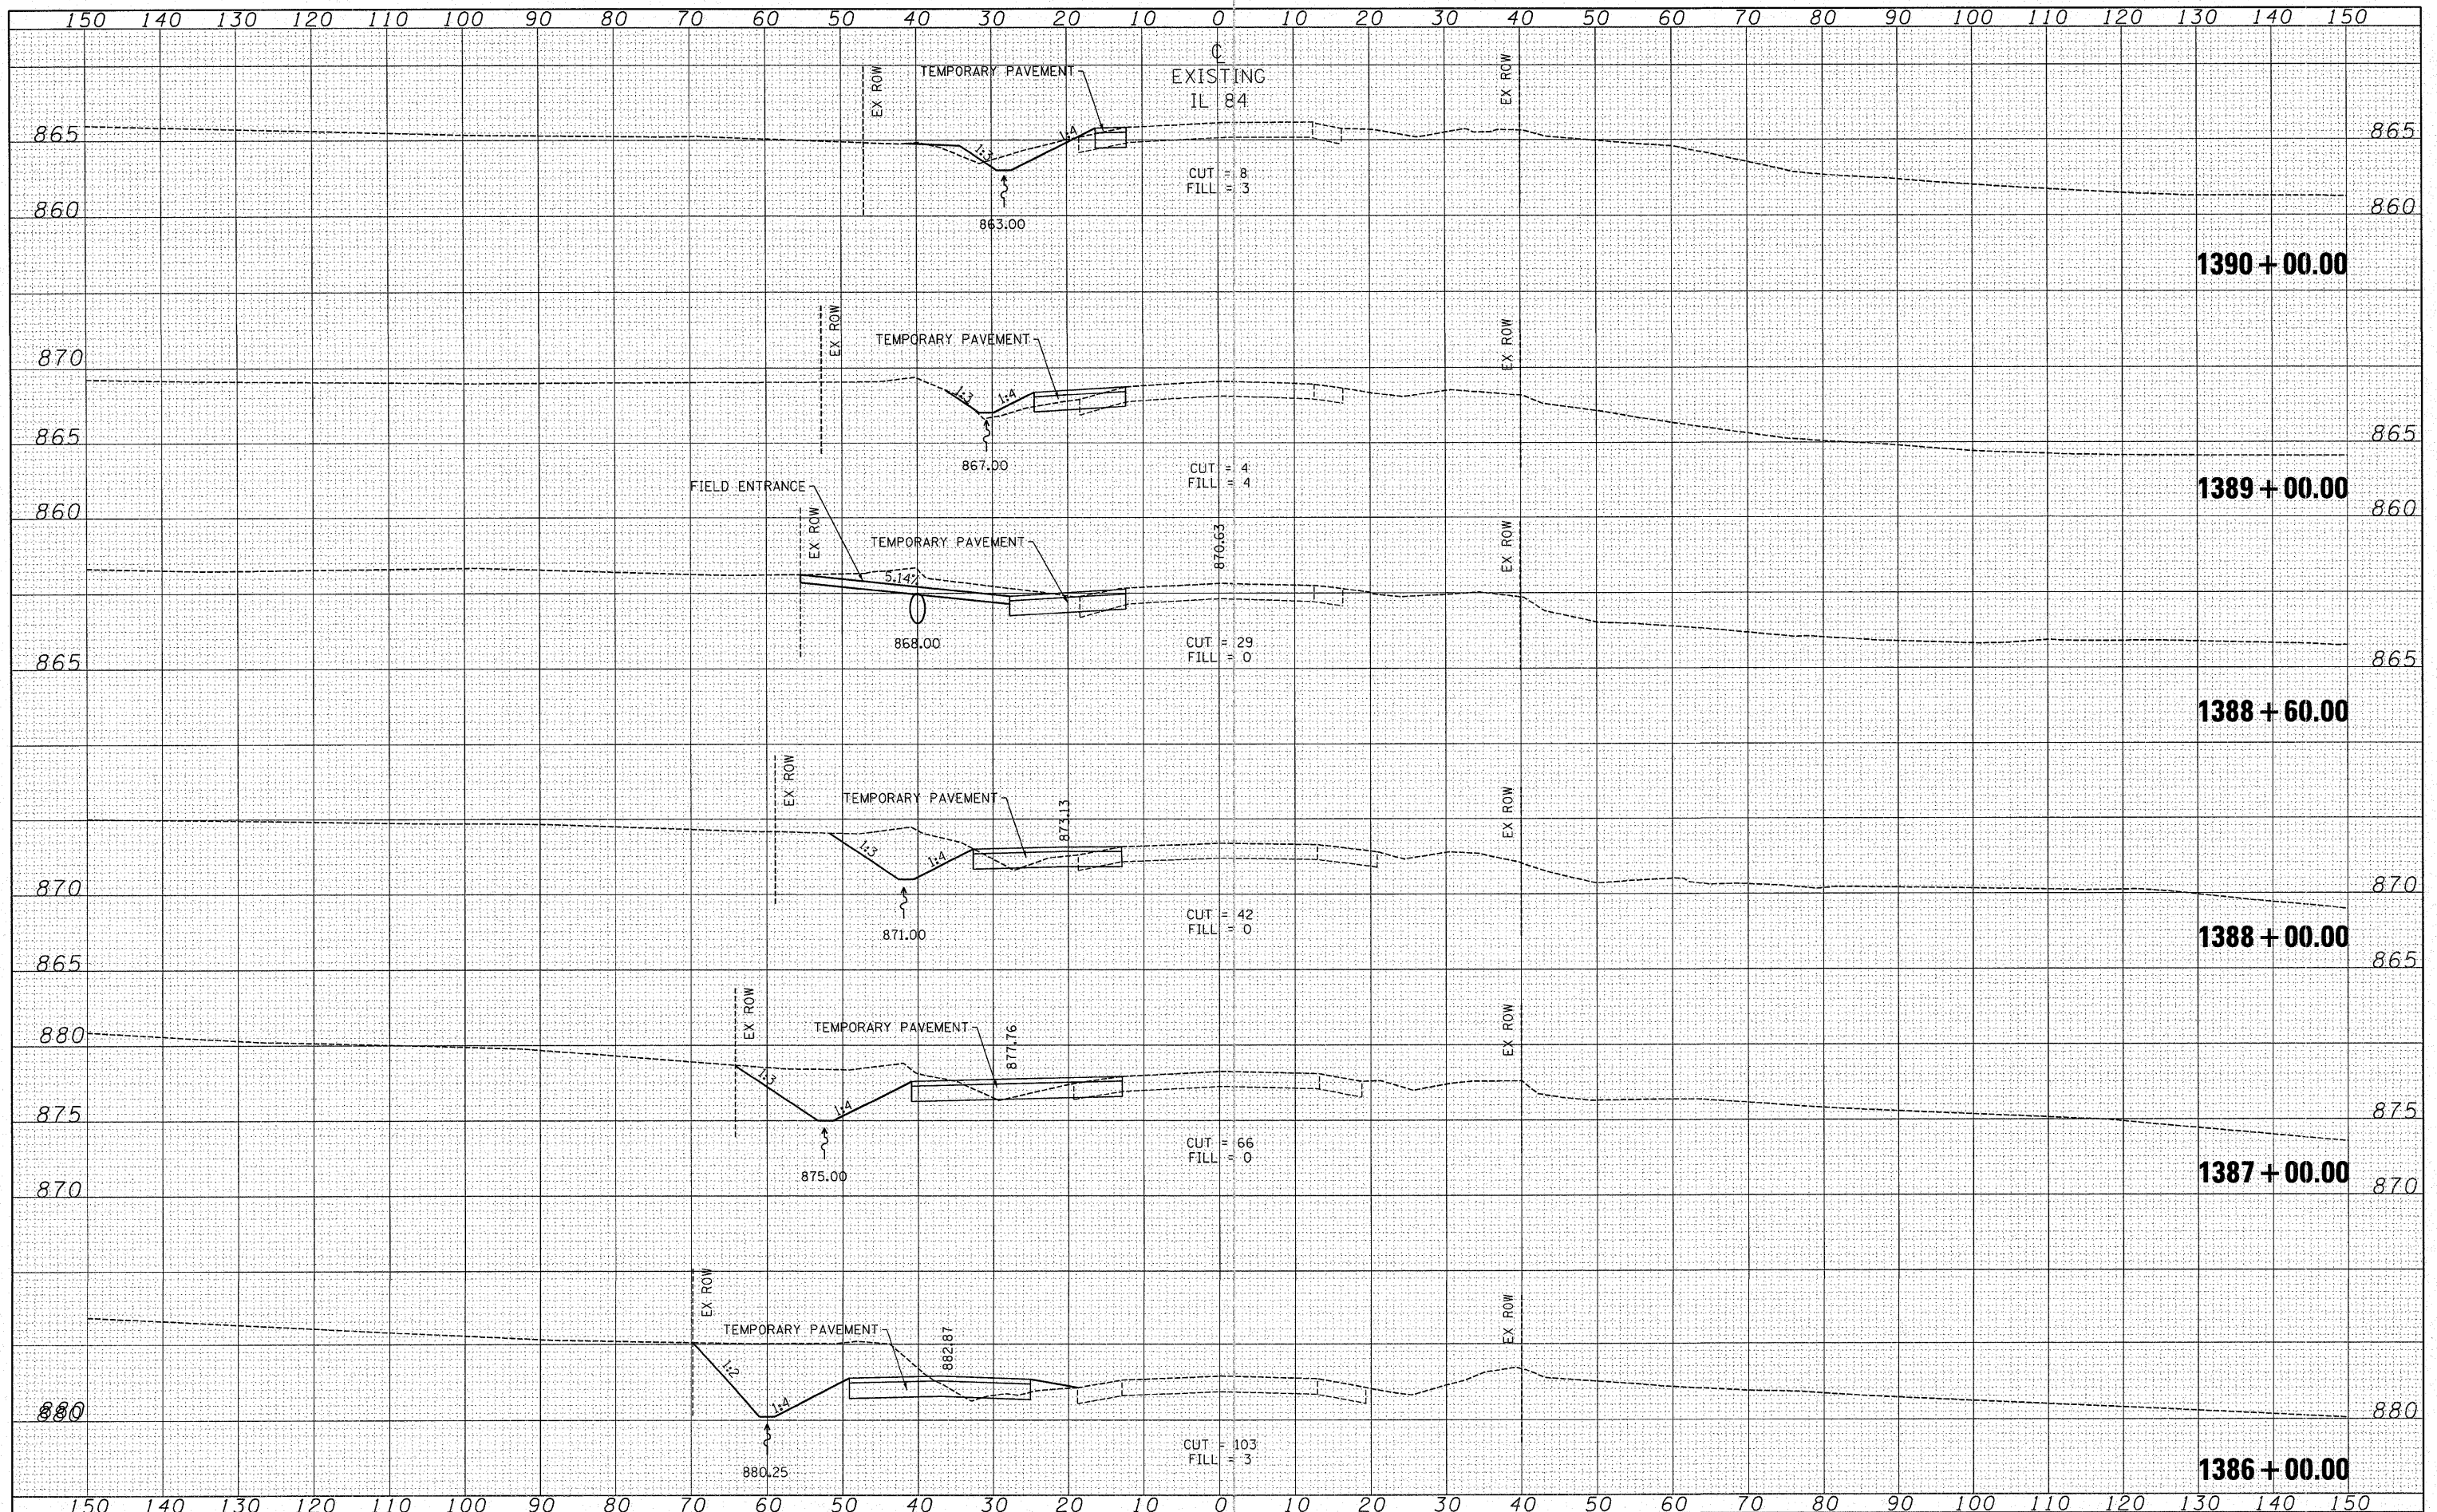

FILE NAME = W:\2298-03 - US 20 IL 84 Intersection\CA00 Sheets\0208108-sh1-xsh1-84.dgn	USER NAME = IDOTCAD	DESIGNED - SPF	REVISED -	STATE OF ILLINOIS DEPARTMENT OF TRANSPORTATION	STAGE 3 CONSTRUCTION CROSS SECTIONS IL-84 SCALE: 10H 5V SHEET NO. 06 OF 06 SHEETS STA. 1386+00 TO STA. 1390+00	F.A.P. RTE. 301	SECTION 30-M-2	COUNTY JoDAVISS	TOTAL SHEETS 81	SHEET NO. 66
PLOT SCALE = 10.0000 / IN.	CHECKED - JMS	REVISIED -	REVISIED -			CONTRACT NO. 64E29				
PLOT DATE = 1/21/2009	DATE - 01/23/09	REVISIED -	REVISIED -			FED. ROAD DIST. NO. ILLINOIS FED. AID PROJECT				