


DATE	
BY	
FINAL SURVEY	
PLOTTED	
NOTE BOOK	
AREAS CHECKED	
NO.	

DATE	
BY	
ORIGINAL SURVEY	
PLOTTED	
NOTE BOOK	
AREAS CHECKED	
NO.	

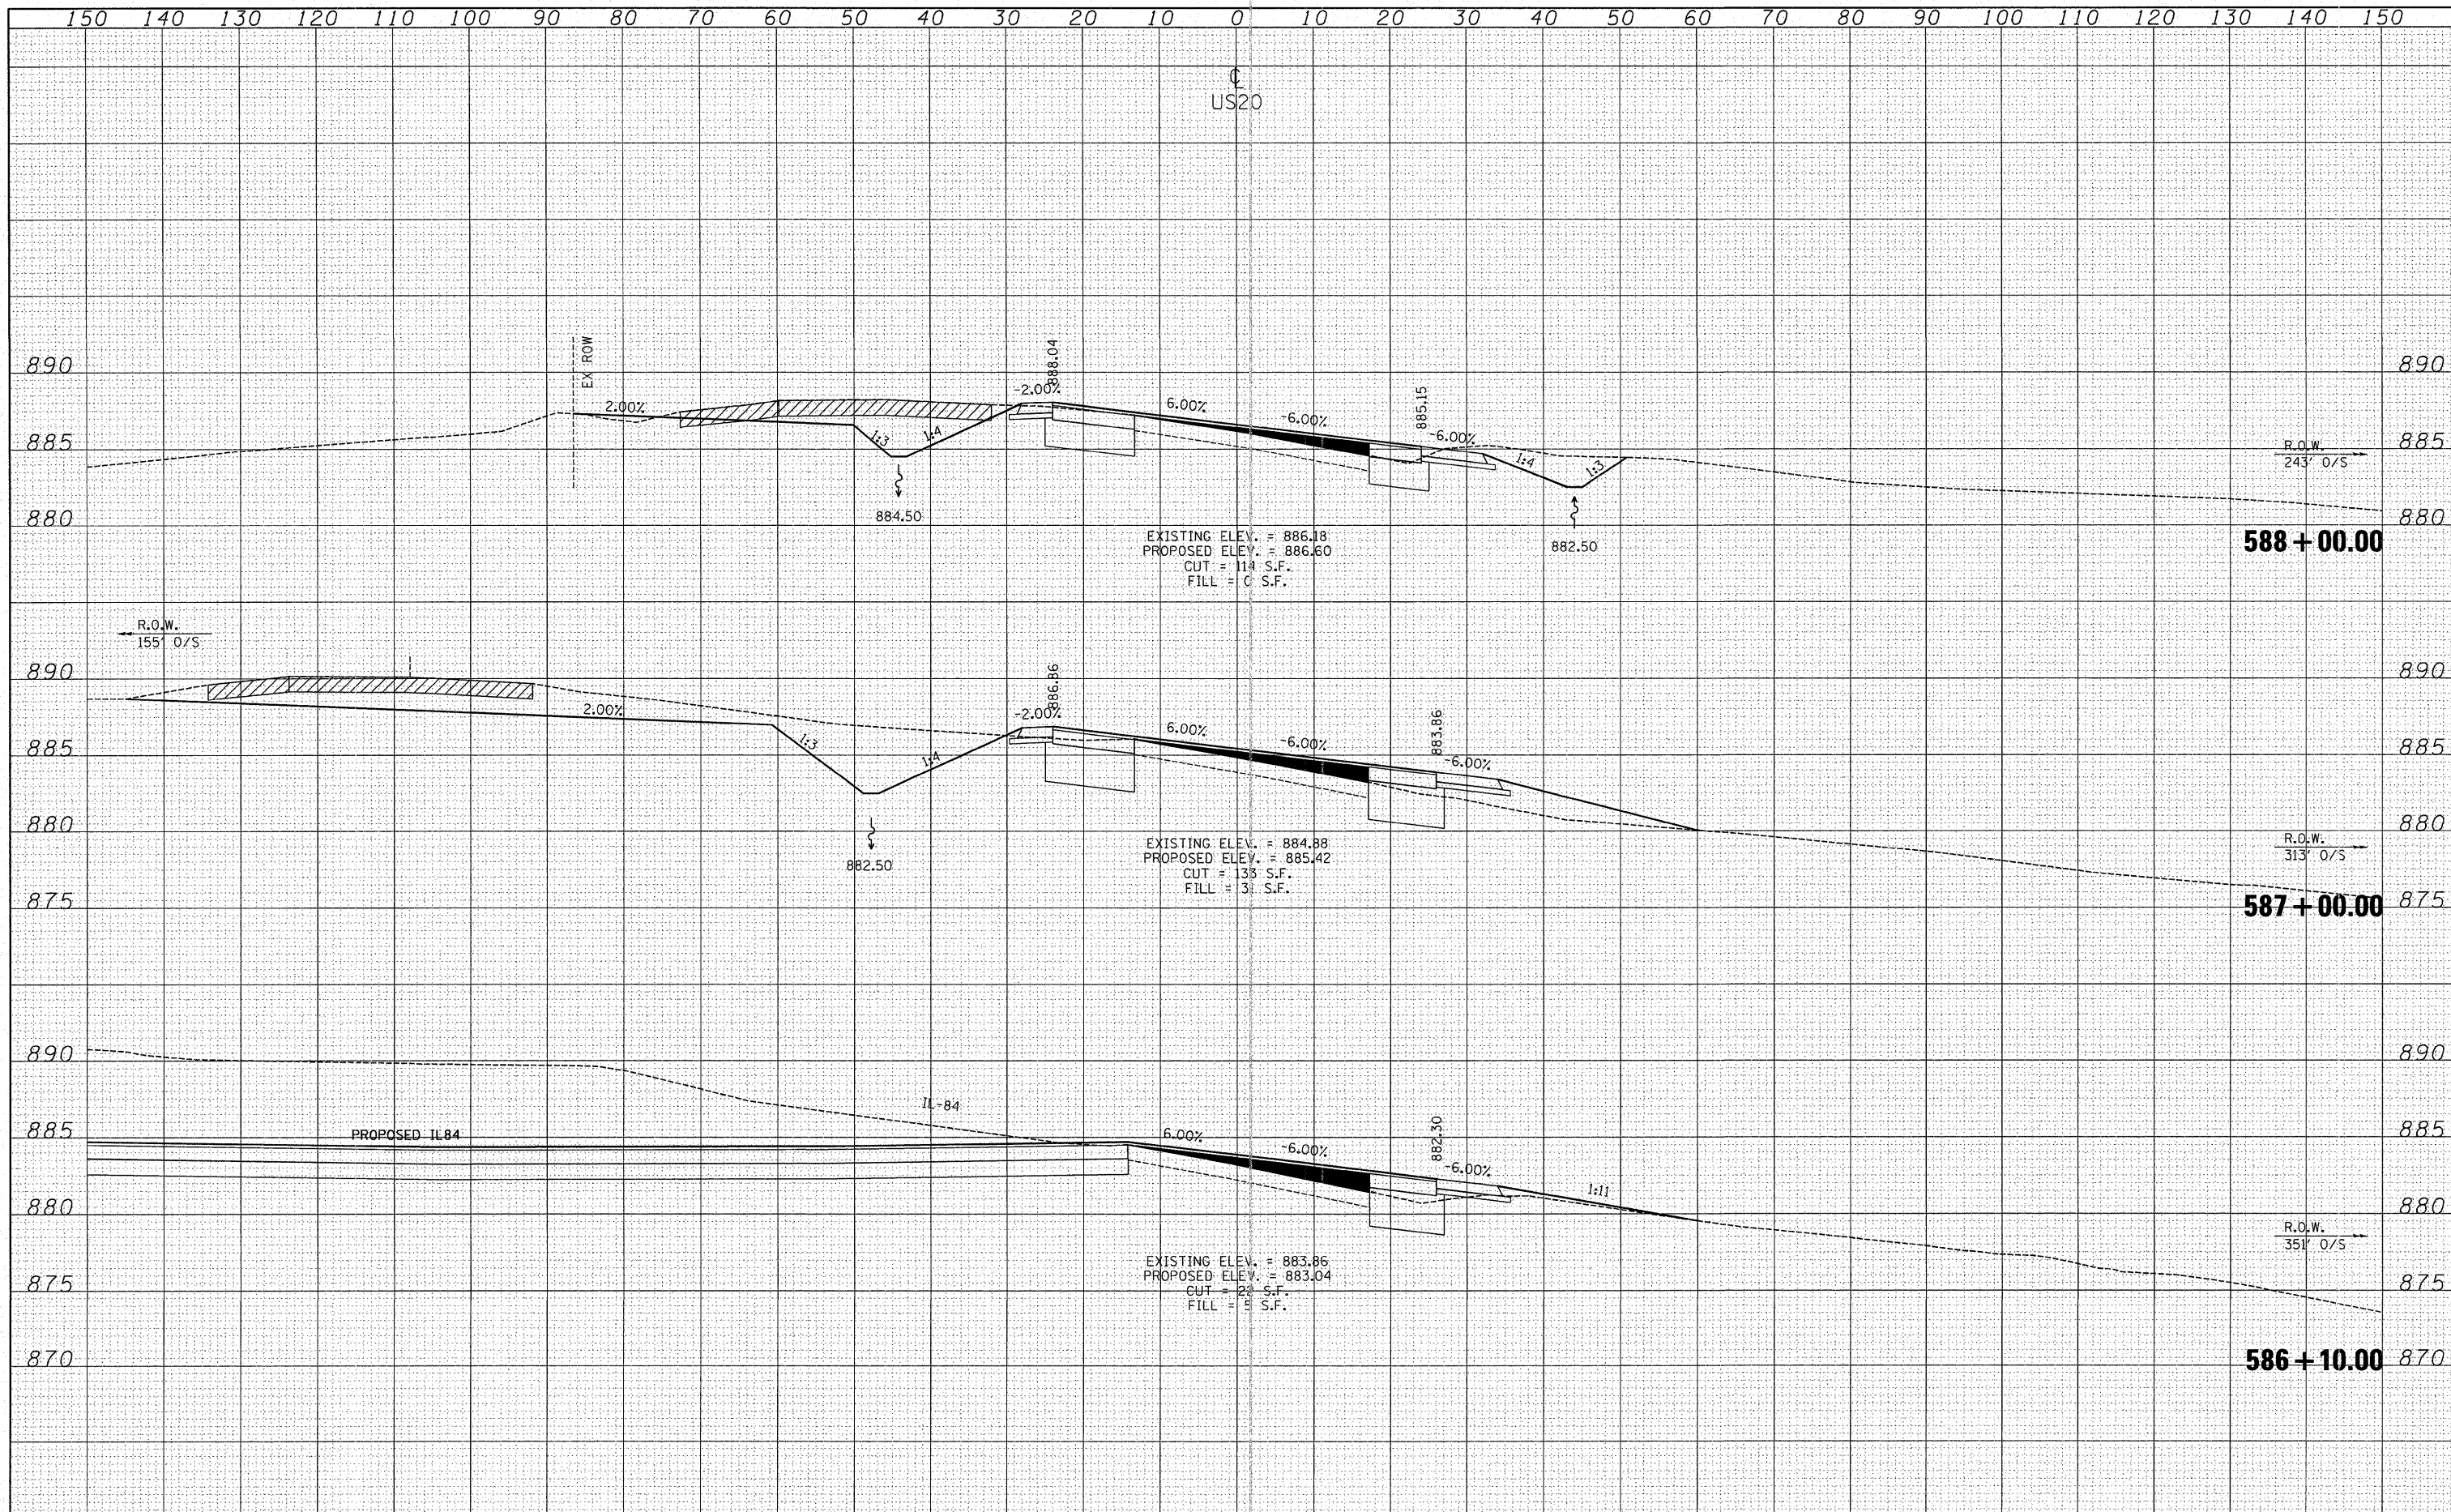

FILE NAME = W:\2298-03 - US 20 IL 84 Intersection\CADD Sheets\0208108-ah-t-xsh-t-20.dgn	USER NAME = IDOTCAD	DESIGNED - SPF	REVISED -	STATE OF ILLINOIS DEPARTMENT OF TRANSPORTATION	CROSS SECTIONS US-20 SCALE: 10H 5V SHEET NO. 06 OF 09 SHEETS STA. 586+10.00 TO STA. 588+00.00			
PLOT SCALE = 10.0000 / IN.	CHECKED - JMS	REVISED -	REVISED -					
PLOT DATE = 1/21/2009	DATE - 01/23/09	REVISED -	REVISED -					
				F.A.P. RTE. 301	SECTION 30-M-2	COUNTY JoDAVISS	TOTAL SHEETS 81	SHEET NO. 78
				FED. ROAD DIST. NO. ILLINOIS		CONTRACT NO. 64E29		