


DATE	
BY	
SURVEYED	
PLANNED	
TEMPLATE	
AREAS	
CHECKED	
NO.	

DATE	
BY	
SURVEYED	
PLANNED	
TEMPLATE	
AREAS	
CHECKED	
NO.	

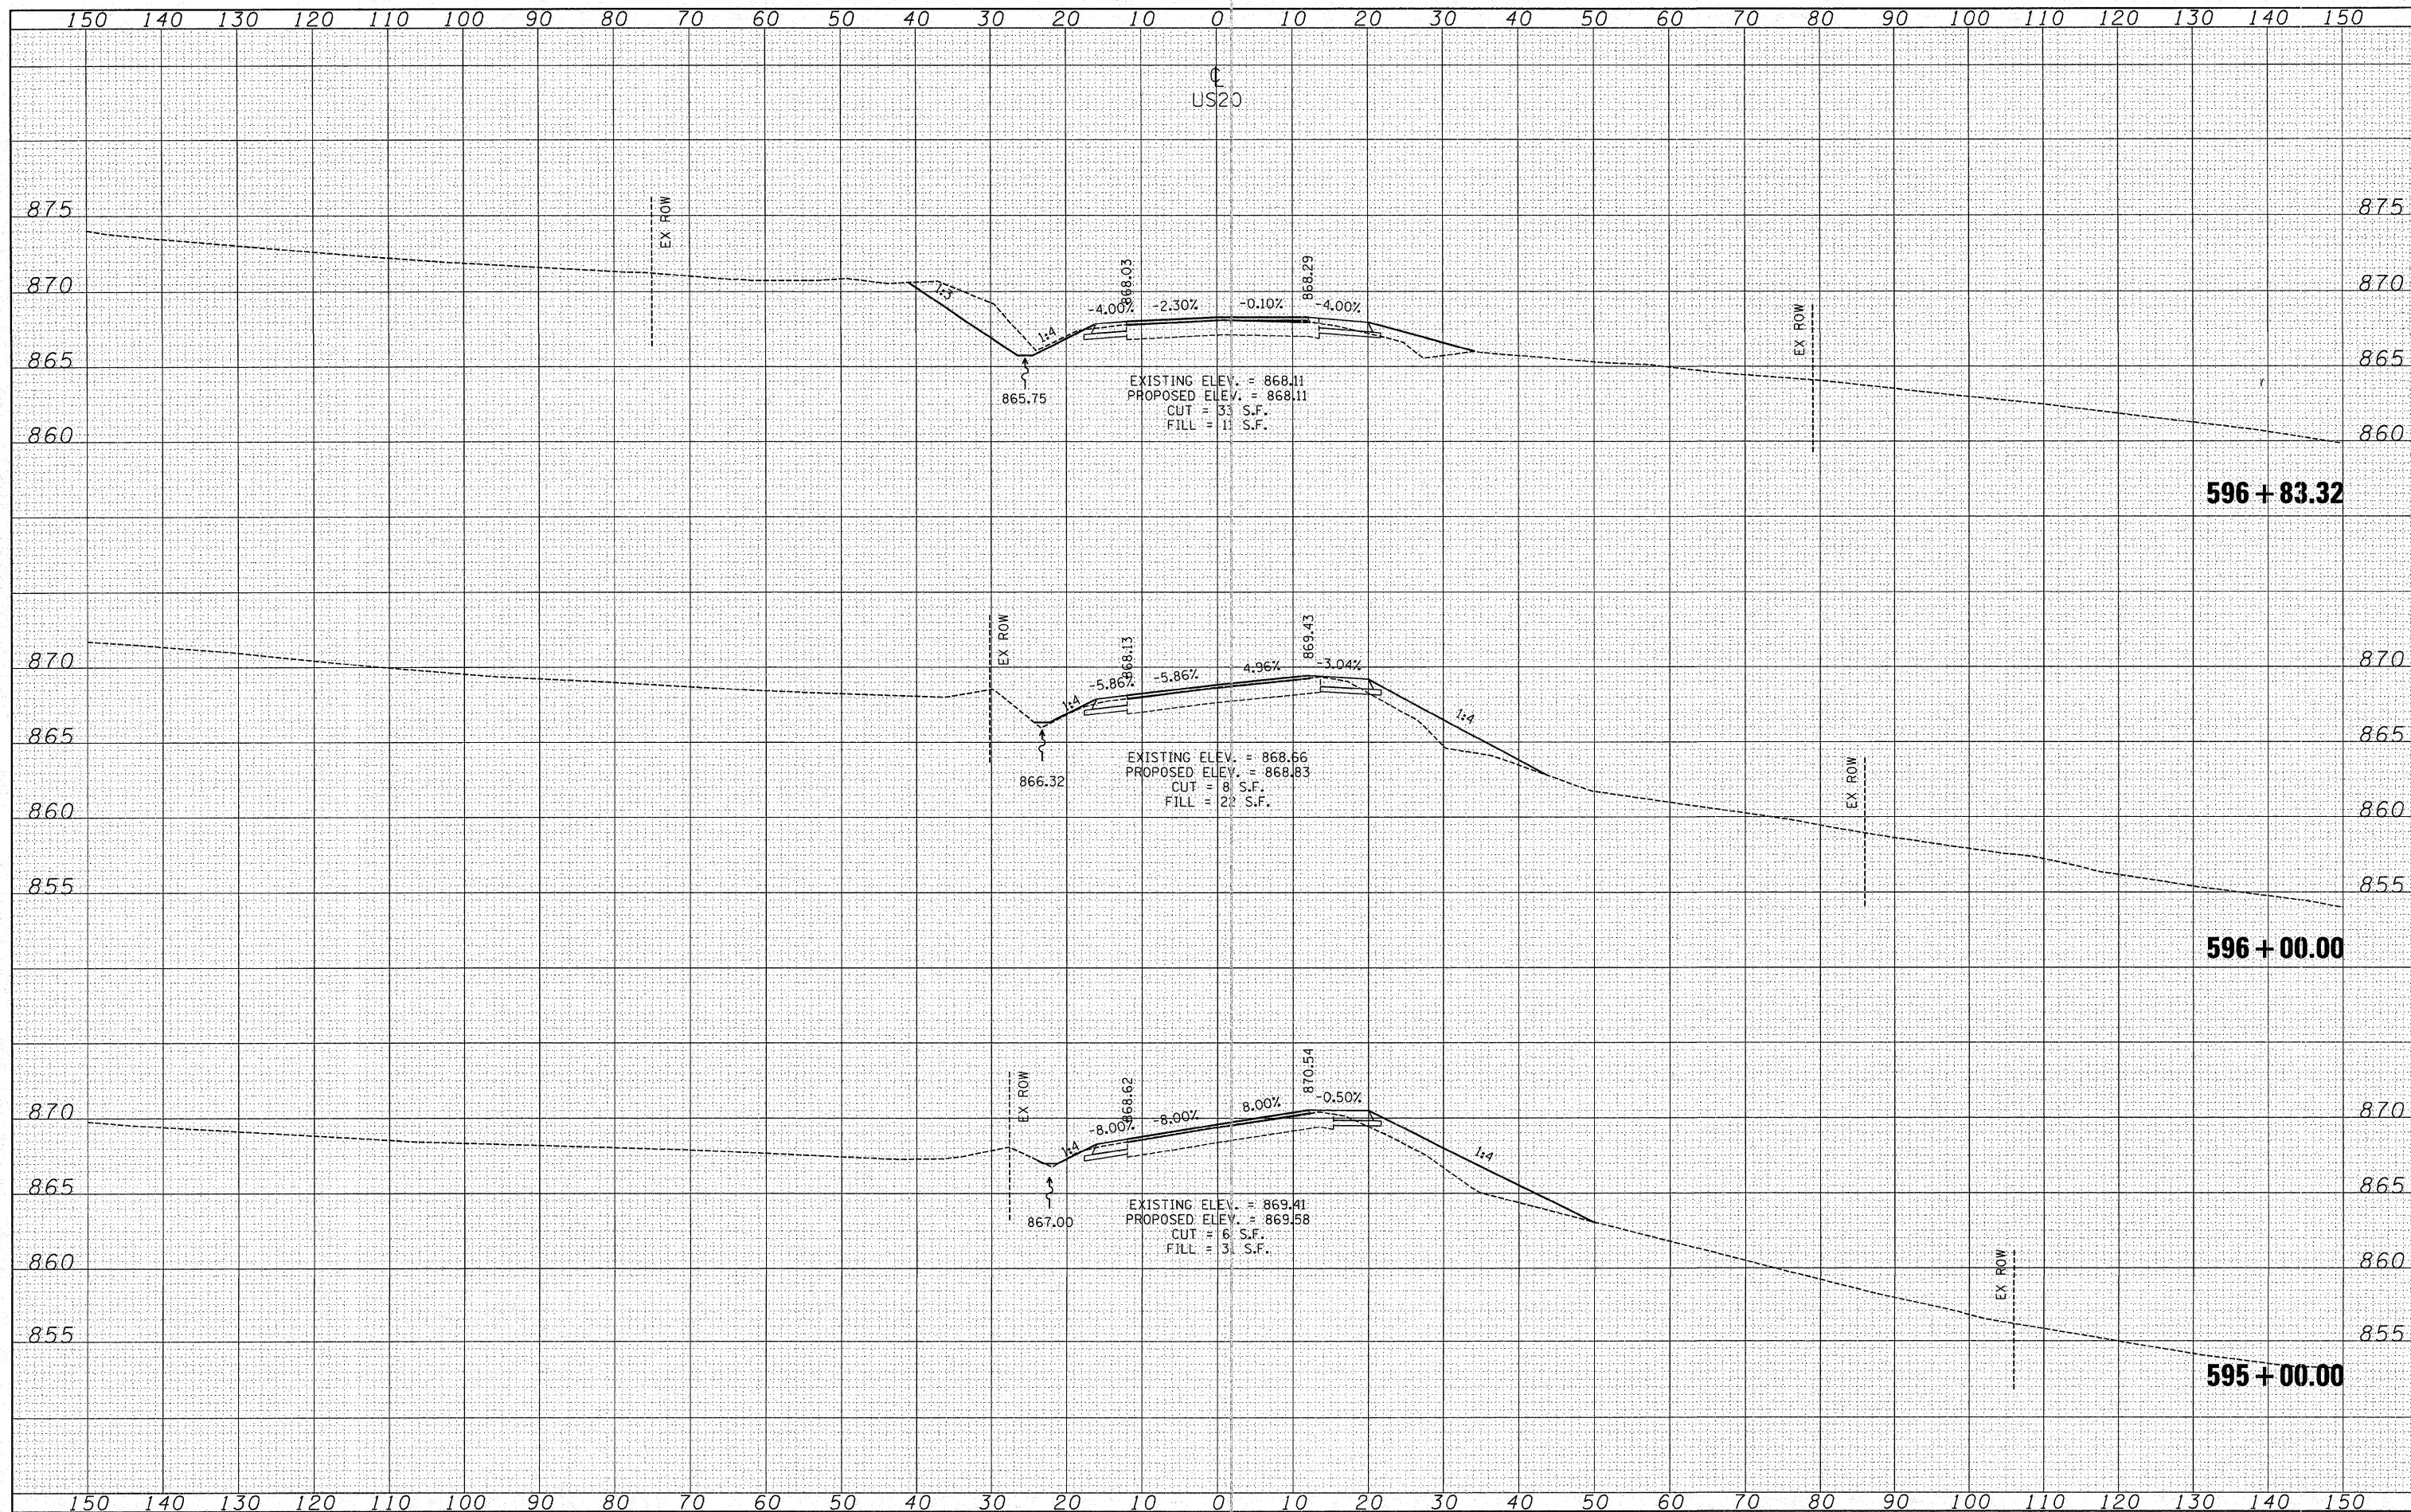

FILE NAME =	USER NAME = IDOTCAD	DESIGNED -	SPF	REVISED -		STATE OF ILLINOIS DEPARTMENT OF TRANSPORTATION	CROSS SECTIONS US-20			F.A.P. RTE.	SECTION	COUNTY	TOTAL SHEETS	SHEET NO.
W:\2298-83 - US 20 IL 84 Intersection\CADD Sheets\2008108-ah-t-xsh-t-28.dgn	DRAWN -	AJP	REVISED -		301					30-M-2	JoDAVIESS	81	81	
PLOT SCALE = 10.0000 / IN.	CHECKED -	JMS	REVISED -		CONTRACT NO. 64E29									
PLOT DATE = 1/21/2009	DATE -	01/23/09	REVISED -		FED. ROAD DIST. NO. ILLINOIS FED. AID PROJECT									

SCALE: 10H 5V SHEET NO. 09 OF 09 SHEETS STA. 595+00.00 TO STA. 596+83.32