


# HORIZONTAL & VERTICAL CONTROL

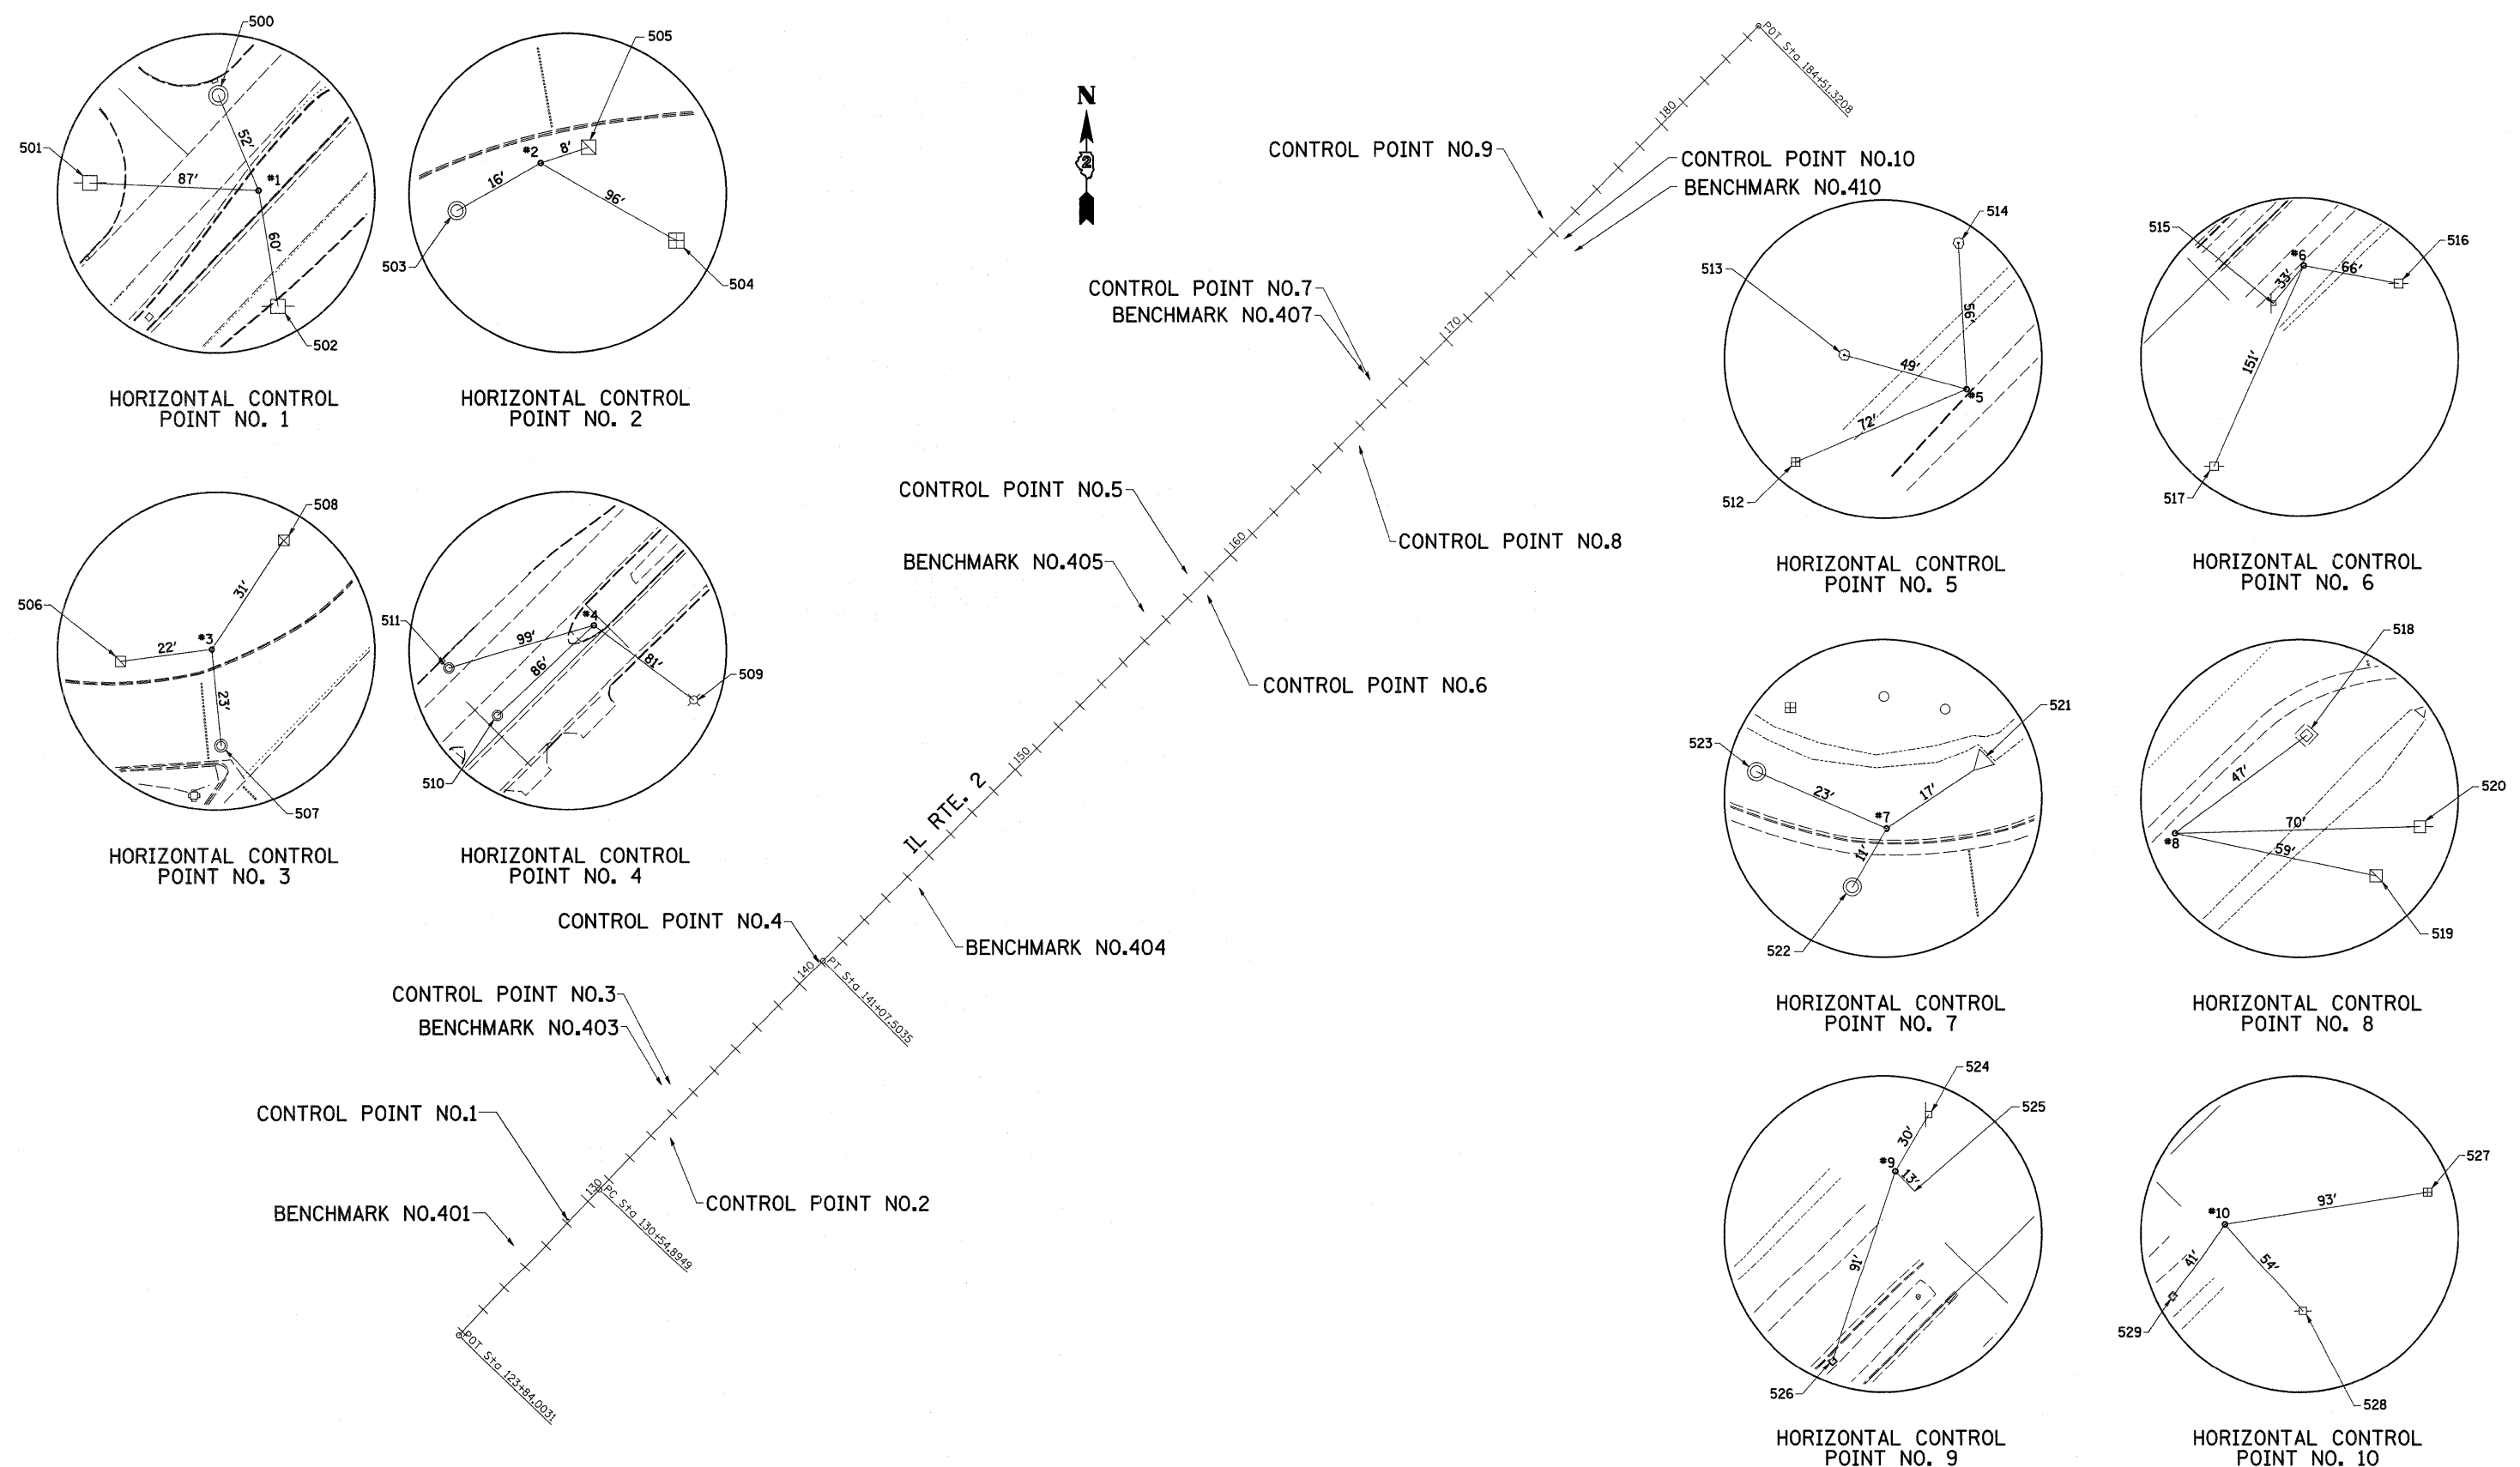

FILE NAME =	USER NAME = cushmanbw	DESIGNED -	REVISED -
c:\pwwork\pwwork\cushmanbw\dms51082\02001019-shr-ATB.dgn		DRAWN -	REVISED -
PLOT SCALE = 50.0000' / IN.		CHECKED -	REVISED -
PLOT DATE = Fri Jan 23 06:59:25 2009		DATE -	REVISED -

**STATE OF ILLINOIS  
DEPARTMENT OF TRANSPORTATION**

<b>HORIZONTAL &amp; VERTICAL CONTROL</b>				
SCALE:	SHEET NO.	OF SHEETS	STA.	TO STA.

F.A.P. RTE.	SECTION	COUNTY	TOTAL SHEETS	SHEET NO.
561	(32-4)M-2	WHITESIDE	34	11
CONTRACT NO. 64E58				
FED. ROAD DIST. NO. ILLINOIS FED. AID PROJECT				