


BY	DATE

ORIGINAL SURVEY	SURVEYED
NOTE BOOK	PLOTTED
NO.	TEMPLATE
	AREAS CHECKED

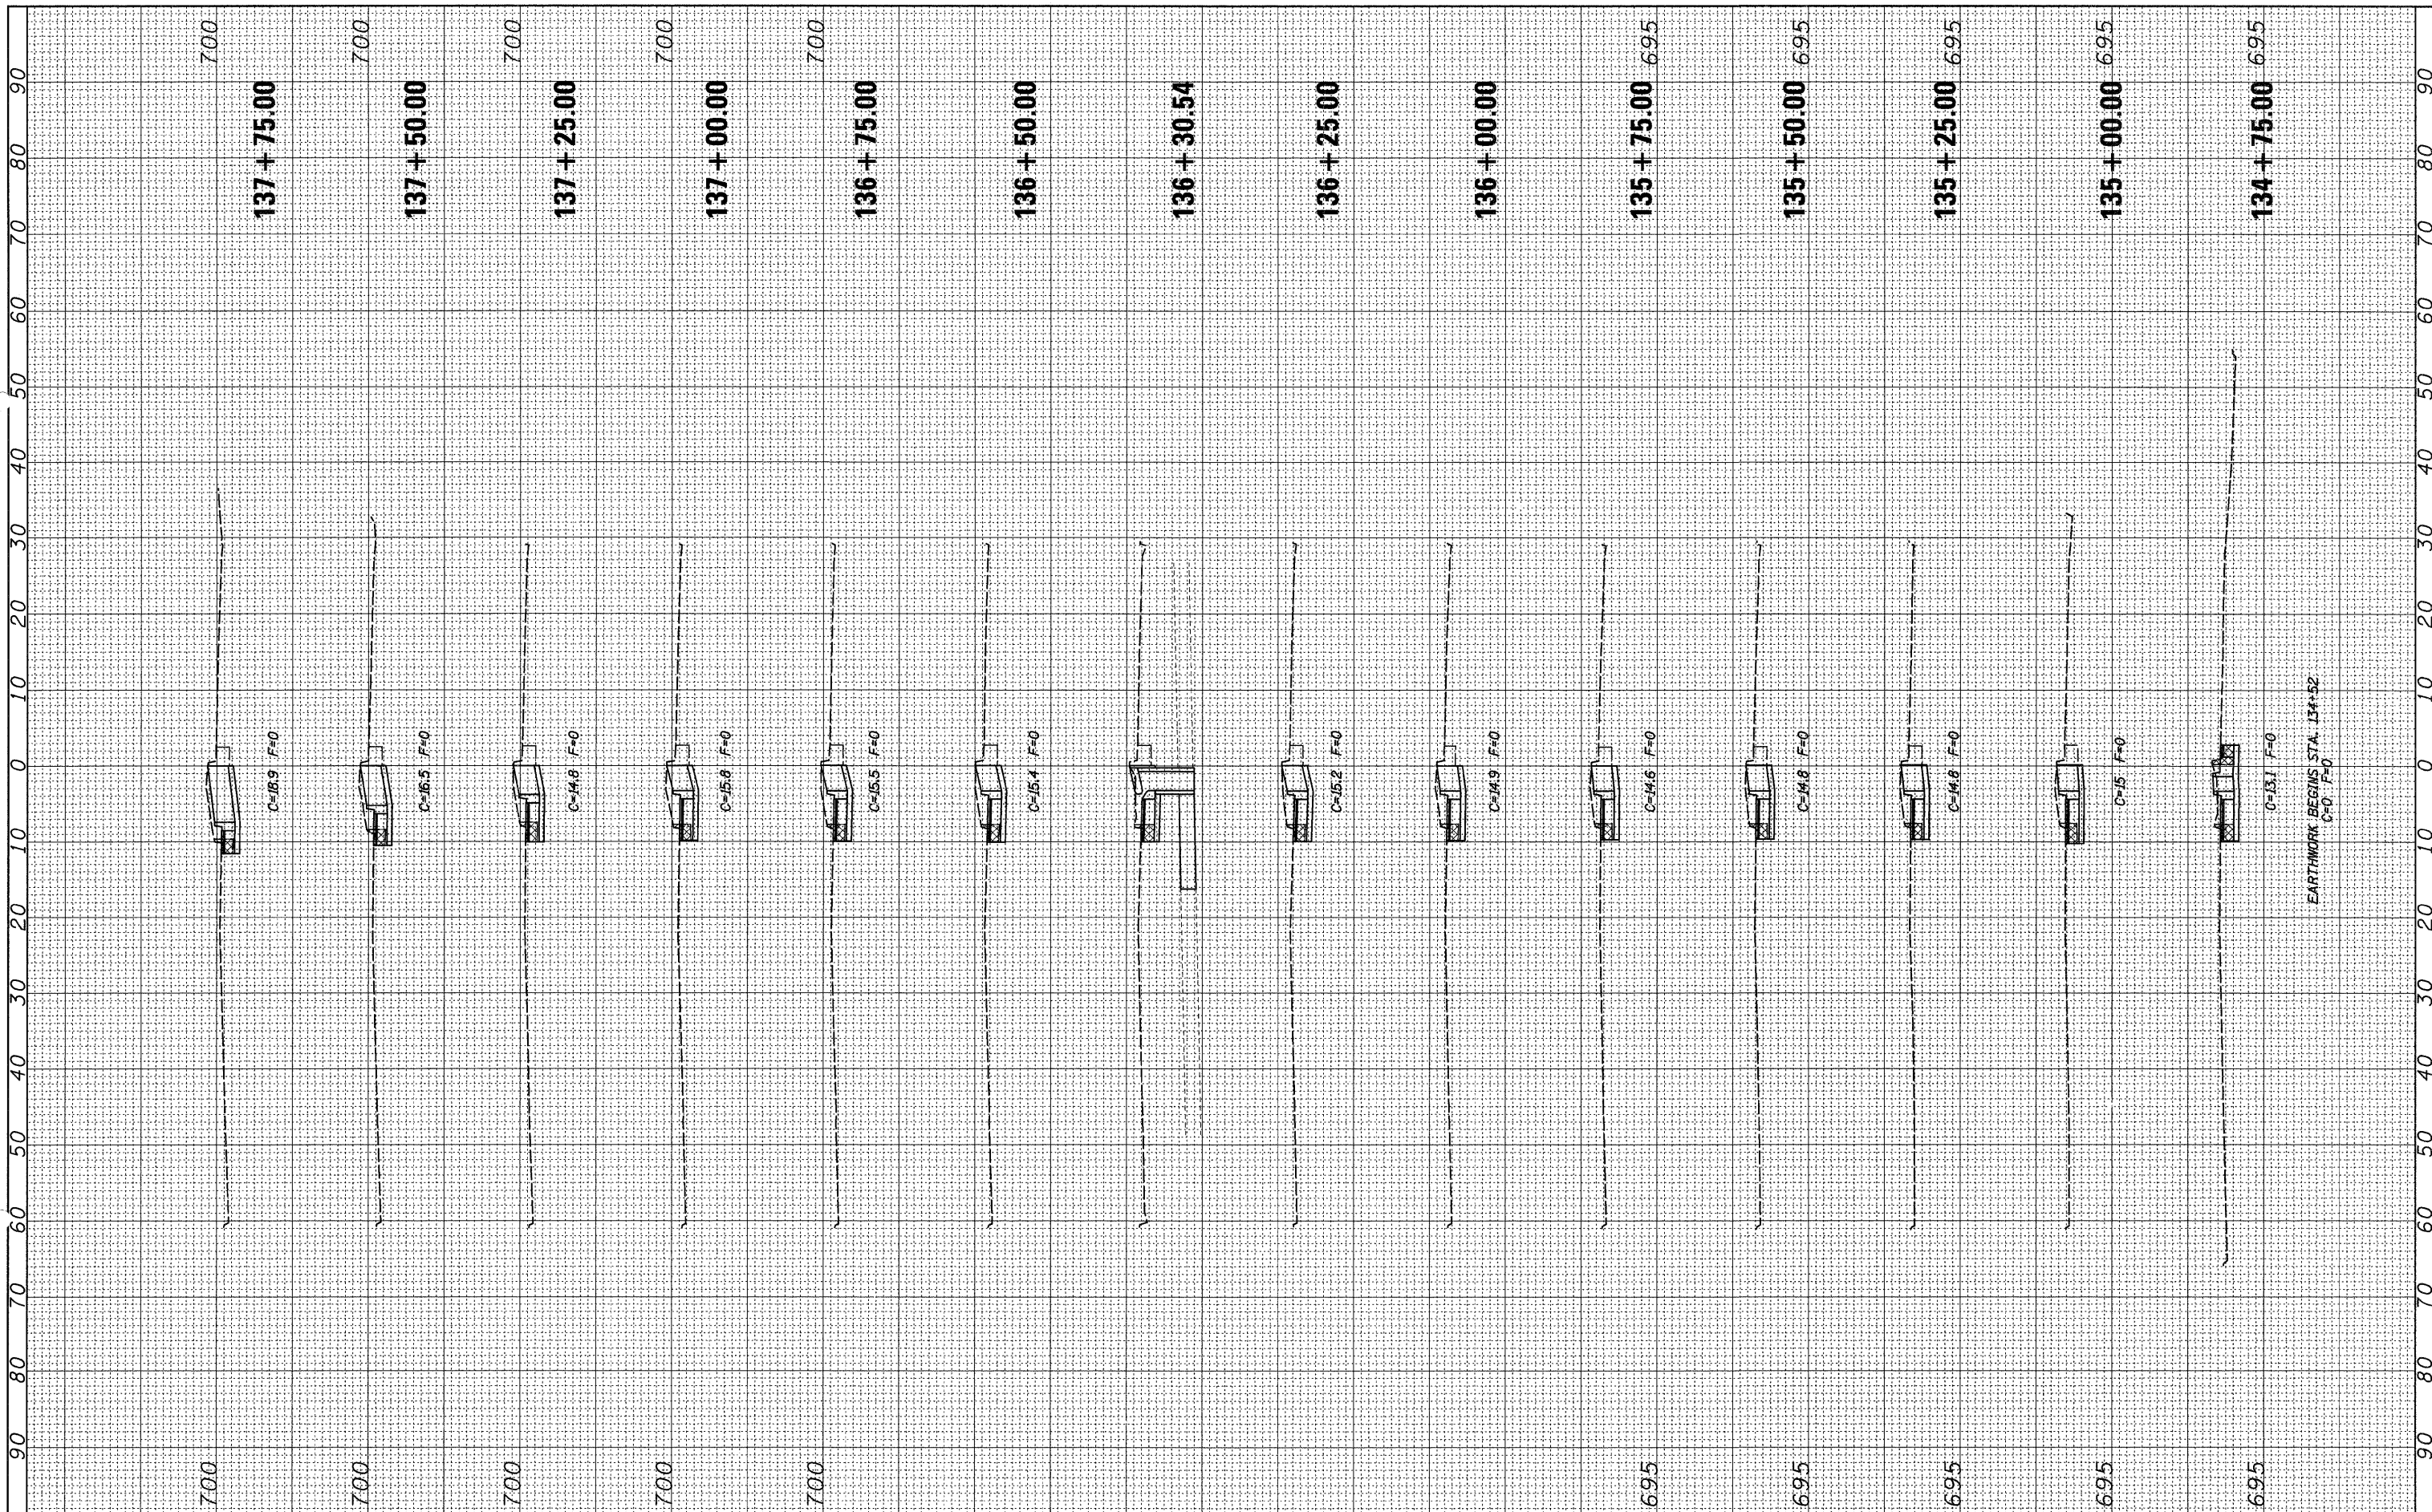

FILE NAME =	USER NAME = cushmanbw	DESIGNED -	REVISED -
ca:\pw\work\p10dot\cushmanbw\dms51084\0200109-sht-xsh.tdgn		DRAWN -	REVISED -
		CHECKED -	REVISED -
		DATE -	REVISED -
<b>STATE OF ILLINOIS DEPARTMENT OF TRANSPORTATION</b>			
<b>IL 2</b>			
SCALE:		SHEET NO. OF SHEETS	STA. 134+75.00 TO STA. 137+75.00
F.A.P. RTE. 561	SECTION (32-4M-2)	COUNTY WHITESIDE	TOTAL SHEETS 34 SHEET NO. 29
CONTRACT NO. 64E58			
ILLINOIS FED. AID PROJECT			