


FINAL SURVEY	SURVEYED	BY	DATE
NOTE BOOK	PLOTTED		
NO.	TEMPLATE		
	AREAS		
	CHECKED		

ORIGINAL SURVEY	SURVEYED	BY	DATE
NOTE BOOK	PLOTTED		
NO.	TEMPLATE		
	AREAS		
	CHECKED		

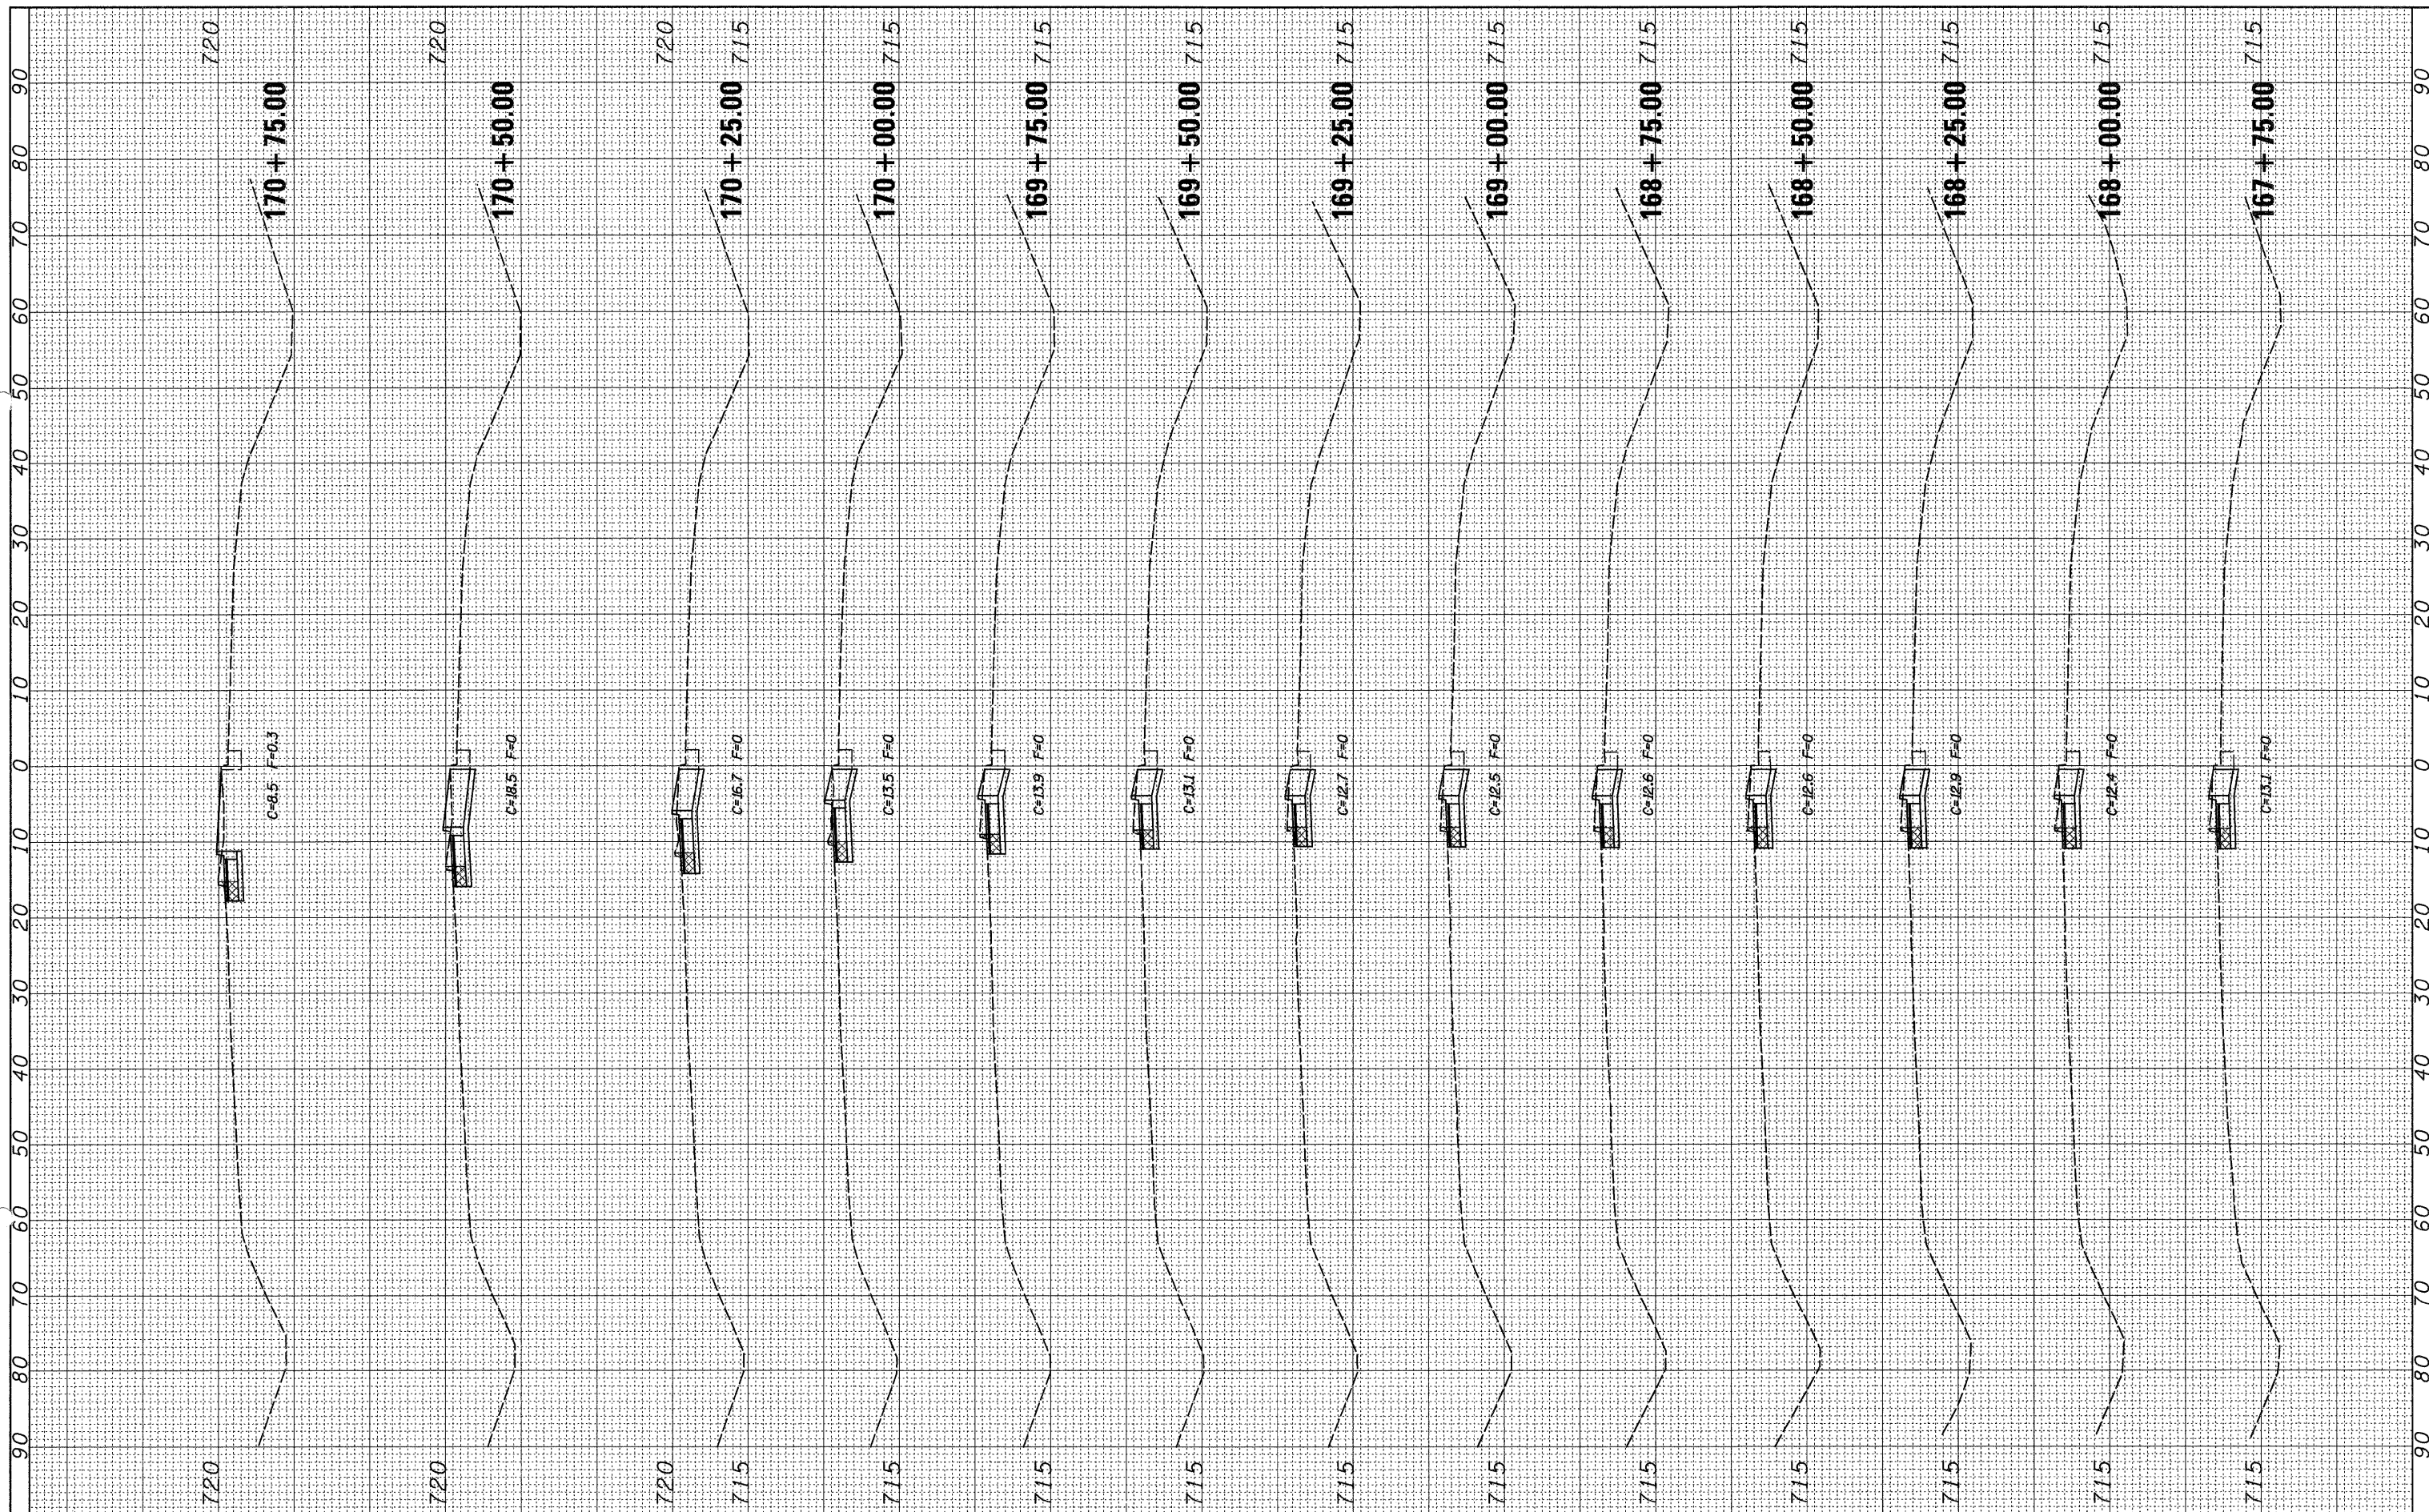

FILE NAME =  
 c:\pwwork\p1\dot\cushmanbw\dms51094\200109-sht-xsah.tdgn

USER NAME = cushmanbw  
 PLOT SCALE = 10,0000' / IN.  
 PLOT DATE = Thu Jan 22 16:16:20 2009

DESIGNED -  
 DRAWN -  
 CHECKED -  
 DATE -

REVISED -  
 REVISED -  
 REVISED -  
 REVISED -

**STATE OF ILLINOIS  
 DEPARTMENT OF TRANSPORTATION**

SCALE: SHEET NO. OF SHEETS STA. 167+75.00 TO STA. 170+75.00

**IL 2**

F.A.P. RTE.	SECTION	COUNTY	TOTAL SHEETS	SHEET NO.
561	(32-4)M-2	WHITESIDE	34	33
CONTRACT NO. 64E58				
ILLINOIS FED. AID PROJECT				