







TRAFFIC CONTROL PLAN FOR RAMP B

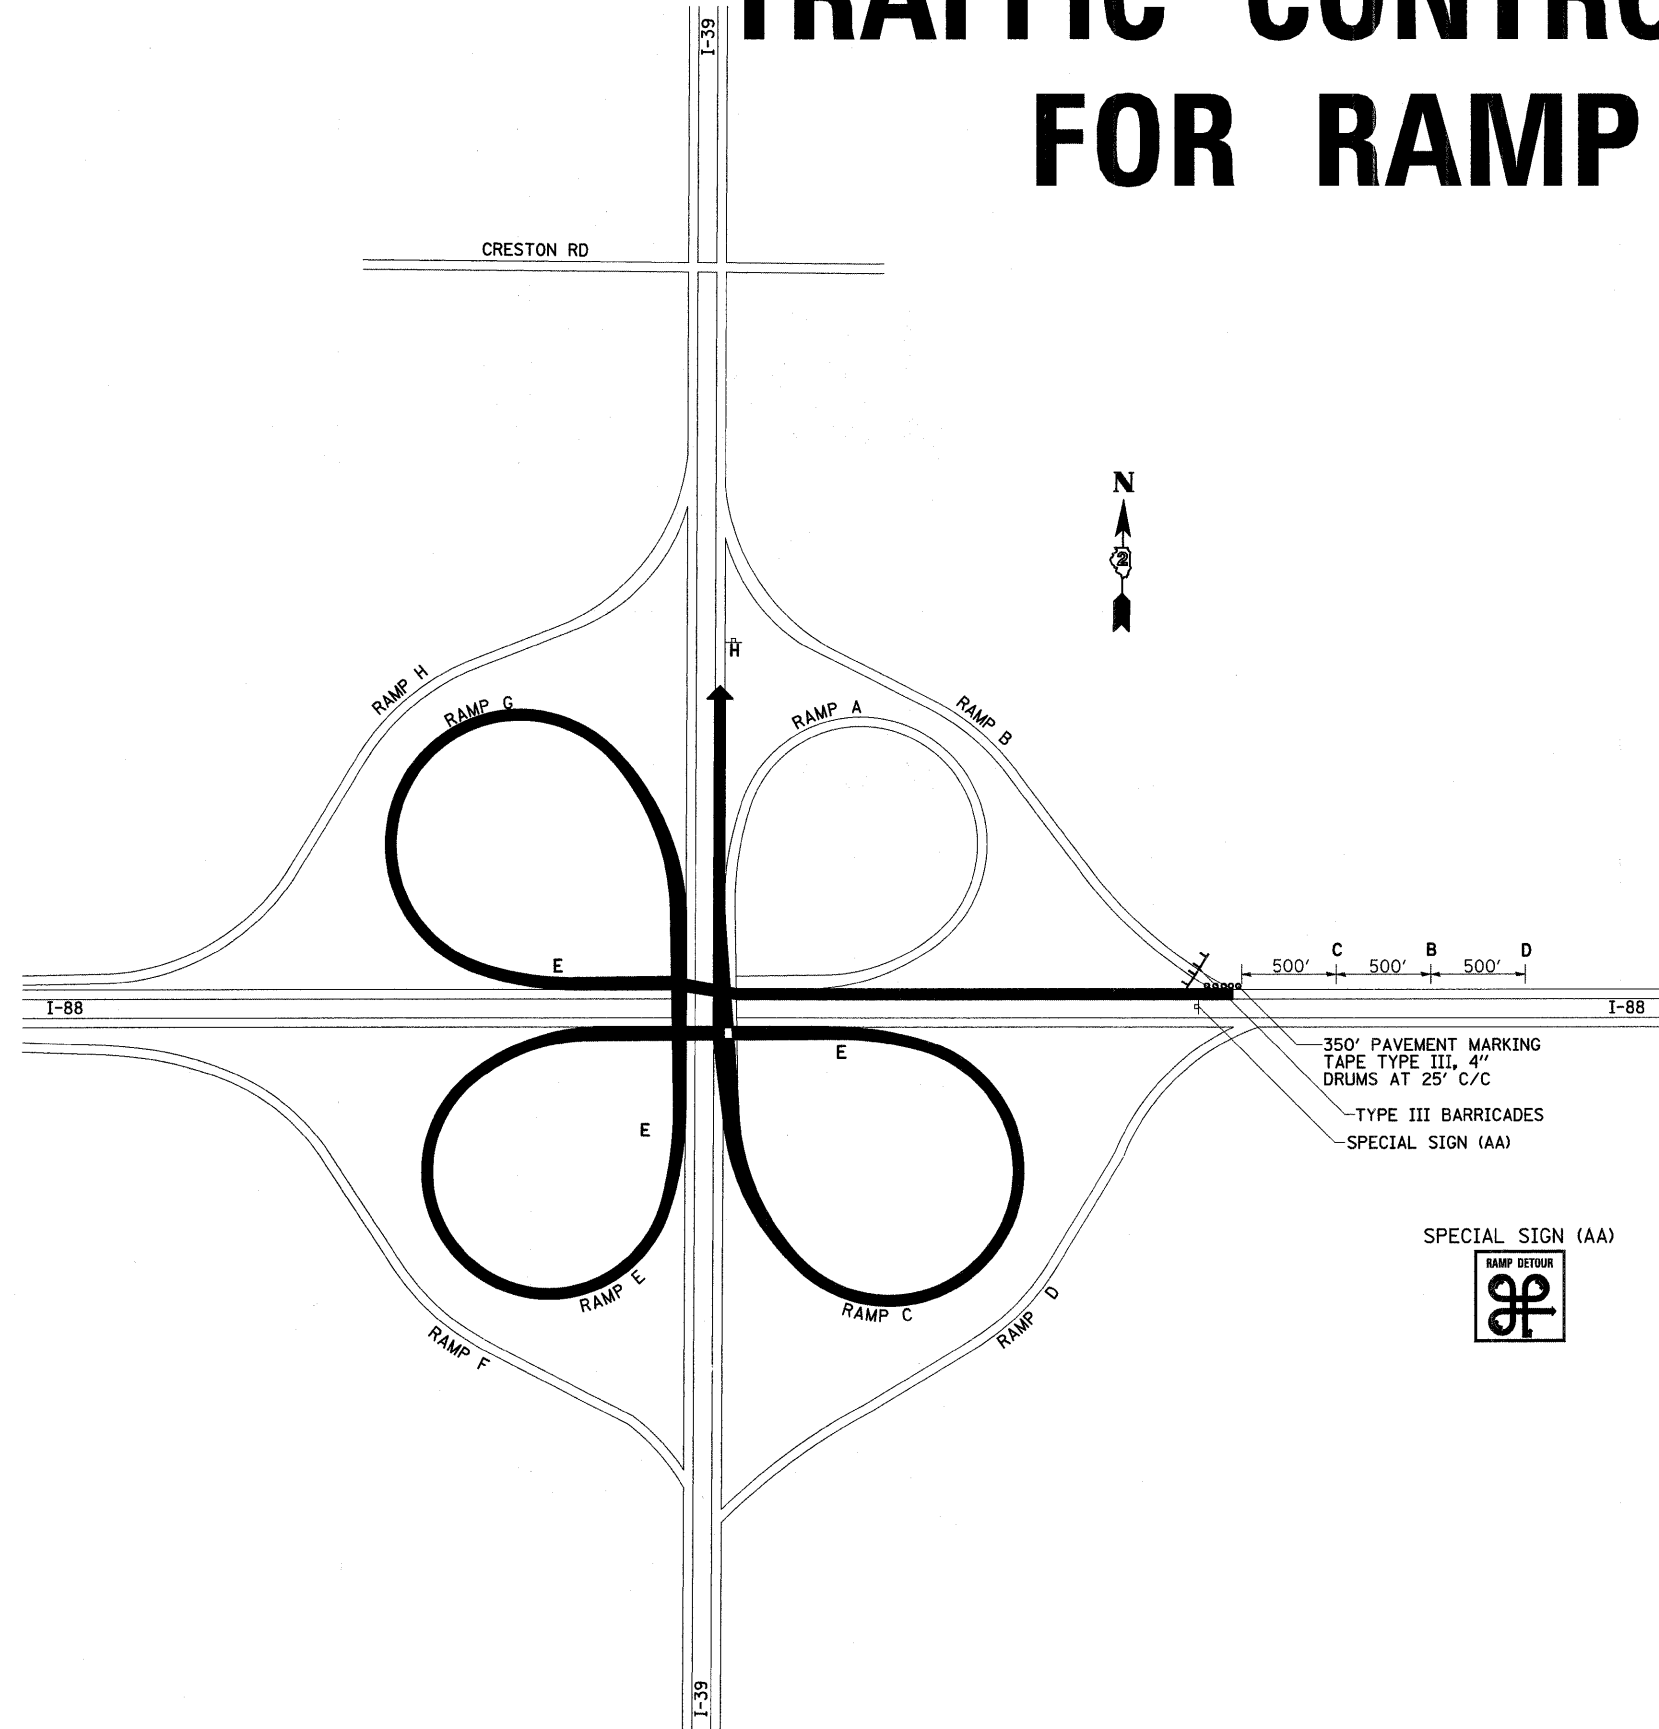

- B.  48"
- D.  48"
- C.  48"
- SPECIAL SIGN (AA)


SPECIAL SIGN (AA)


NOTE: SEE SPECIAL SIGN (AA) DETAILS SHEET

FILE NAME =	USER NAME = stringerjm	DESIGNED -	REVISED -	STATE OF ILLINOIS DEPARTMENT OF TRANSPORTATION	TRAFFIC CONTROL PLAN FOR RAMP B	F.A.I. RTE.	SECTION	COUNTY	TOTAL SHEETS	SHEET NO.
ct:\pw_work\PWIDOT\STRINGERJM\dms84027\0200309-cover sht.dgn	200309-cover sht.dgn	DRAWN -	REVISED -			39	(141-1M-1	OGLE	82	39
PLOT SCALE = 50.0000' / IN.		CHECKED -	REVISED -			CONTRACT NO. 64E60				
PLOT DATE = Fri Jan 23 09:38:19 2009		DATE -	REVISED -			SCALE:	SHEET NO. 39 OF 82 SHEETS	STA. TO STA.	FED. ROAD DIST. NO.	ILLINOIS FED. AID PROJECT