


BY	DATE
SHARVED SURVEY	
PLOTTED	
TEMPLATE	
NOTE BOOK	
NO.	
AREAS CHECKED	

BY	DATE
ORIGINAL SURVEY	
PLOTTED	
TEMPLATE	
NOTE BOOK	
NO.	
AREAS CHECKED	

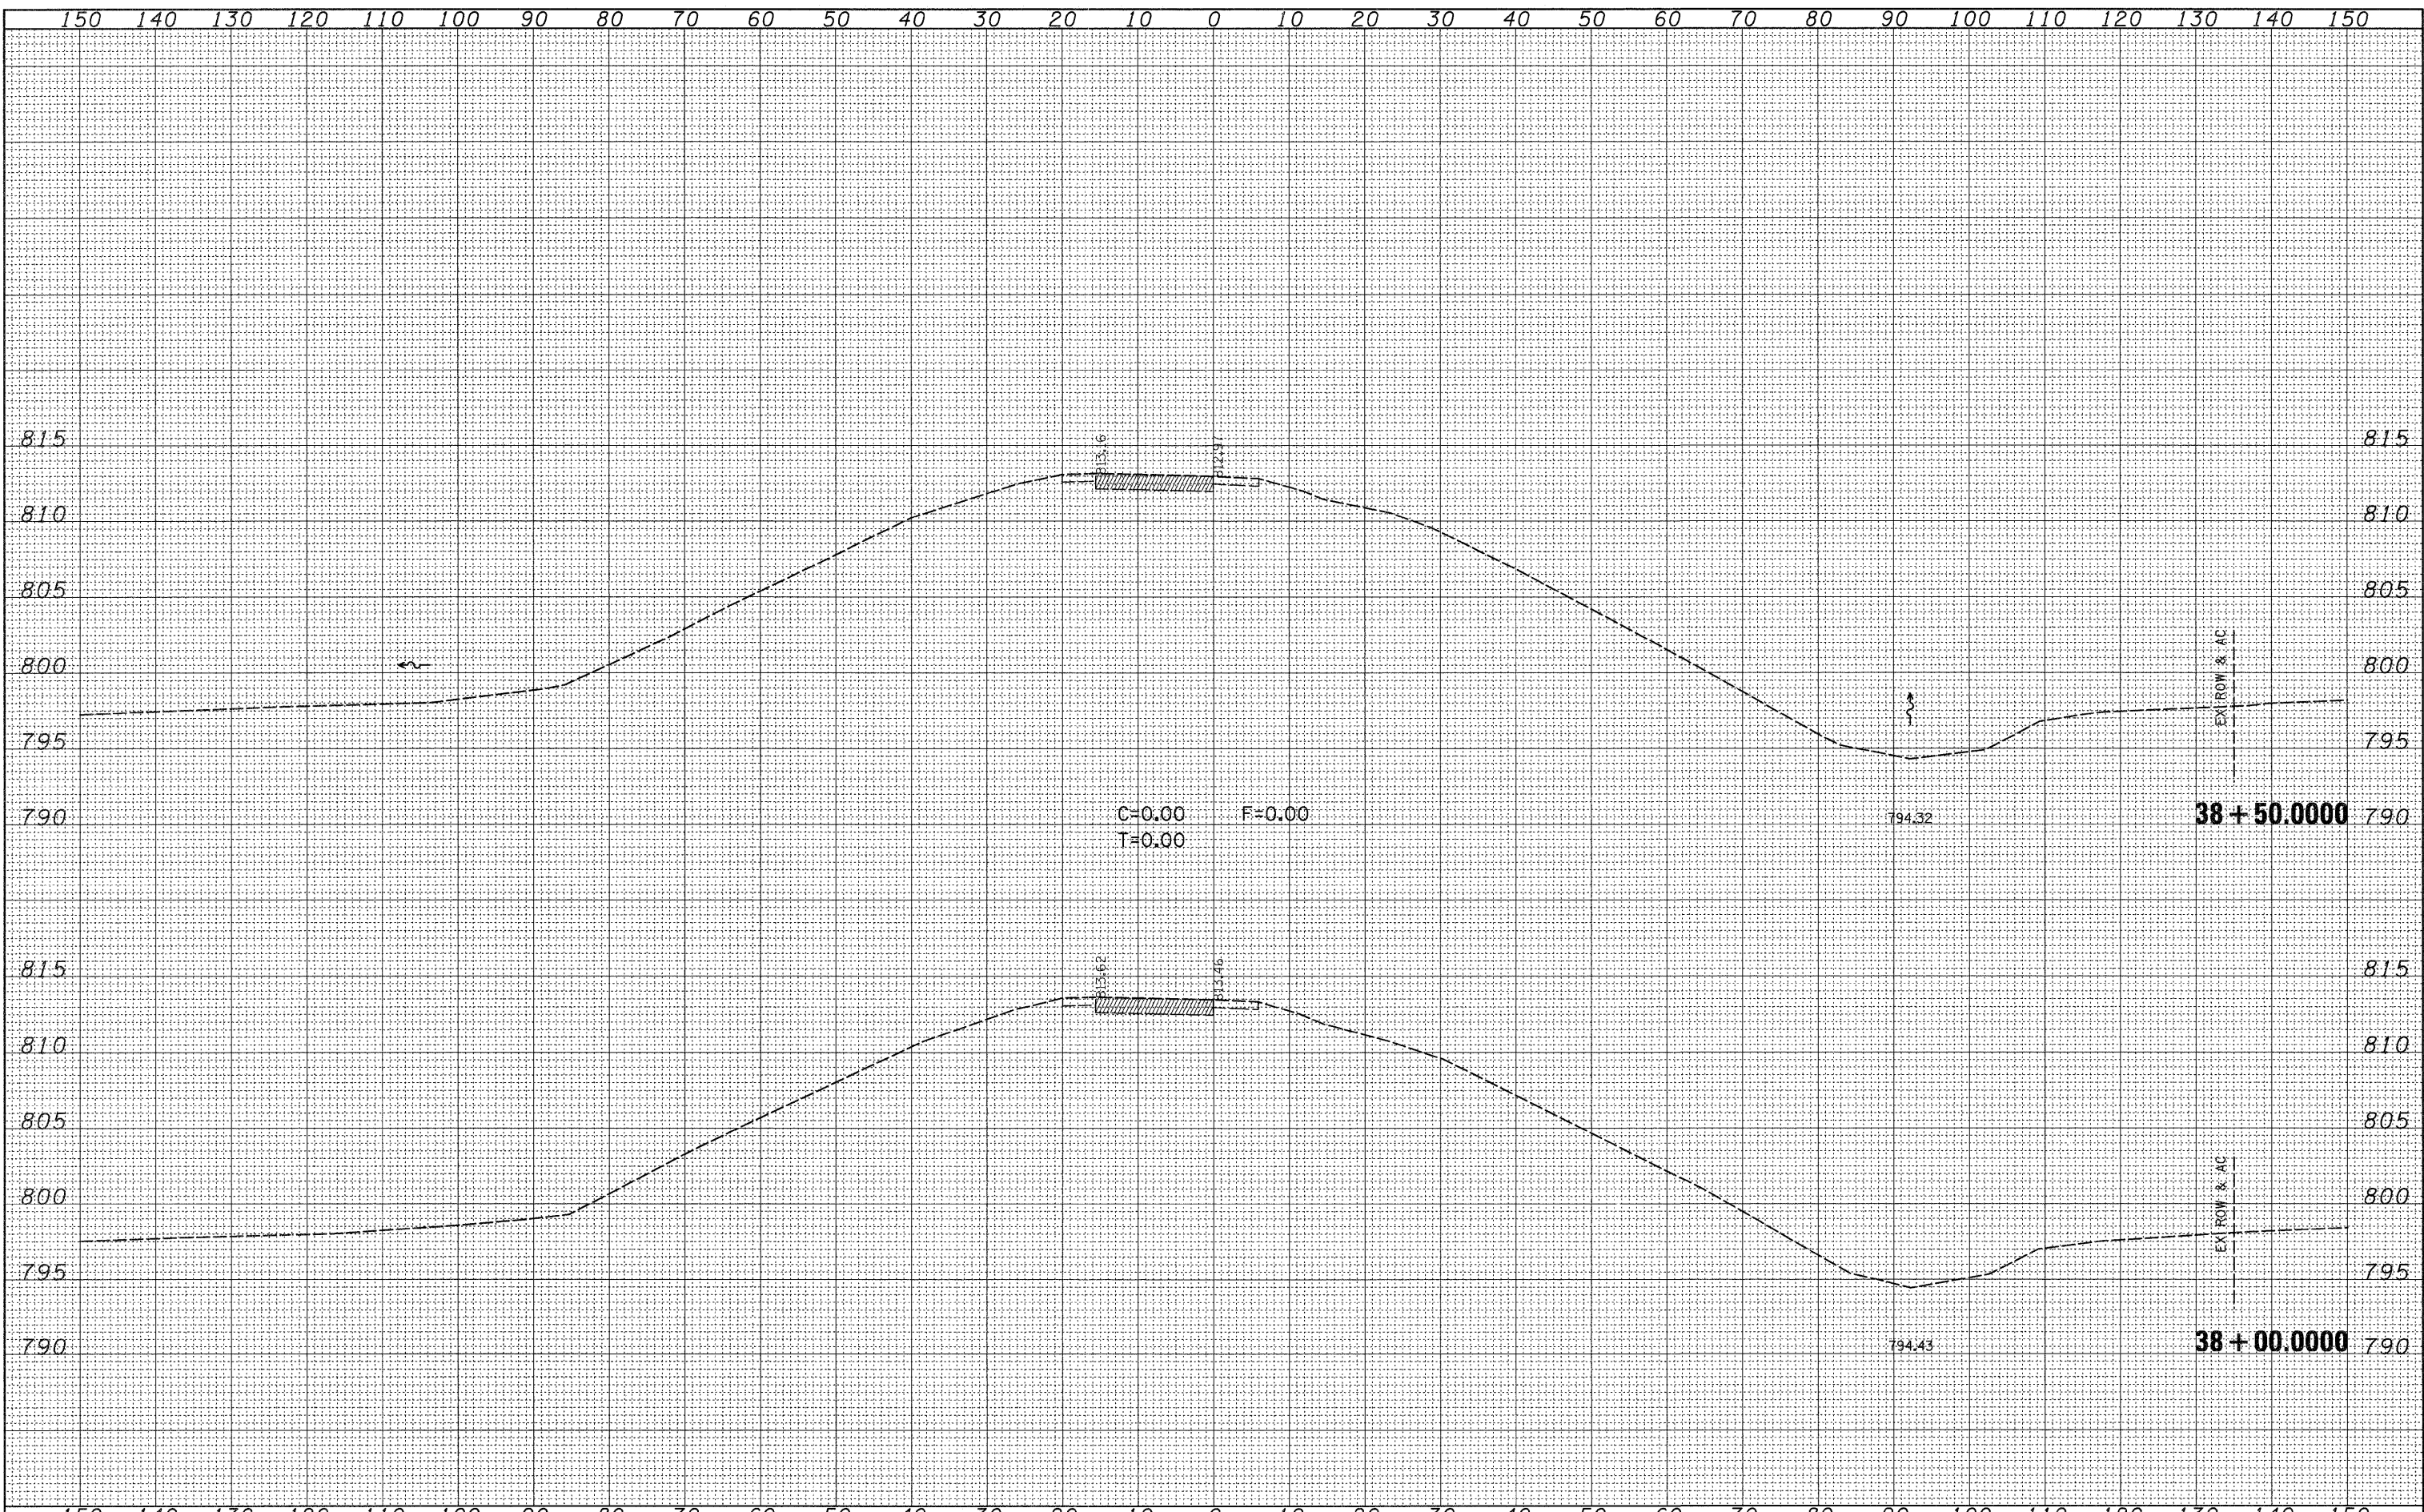

FILE NAME =	USER NAME = dossed	DESIGNED -	REVISED -	STATE OF ILLINOIS DEPARTMENT OF TRANSPORTATION	RAMP B I-39 ENTRANCE RAMP	F.A. RTE.	SECTION	COUNTY	TOTAL SHEETS	SHEET NO.
ct\pw_work\PMIDOT\DOSSDD\dms84039\rd200389-sc	neramp.dgn	DRAWN -	REVISED -			I-39	(141-1M-1)	OGLE	82	53
	PLOT SCALE = 10.0000 ' / IN.	CHECKED -	REVISED -			CONTRACT NO. 64E60				
	PLOT DATE = Fri Jan 23 10:28:41 2009	DATE -	REVISED -			ILLINOIS FED. AID PROJECT				
SCALE:		SHEET NO. OF SHEETS		STA. 38+00.0000 TO STA. 38+50.0000						