


DATE	
BY	
FINAL SURVEY	SURVEYED
NOTE BOOK	PLOTTED
NO.	TEMPLATE
	AREAS CHECKED

DATE	
BY	
ORIGINAL SURVEY	SURVEYED
NOTE BOOK	PLOTTED
NO.	TEMPLATE
	AREAS CHECKED

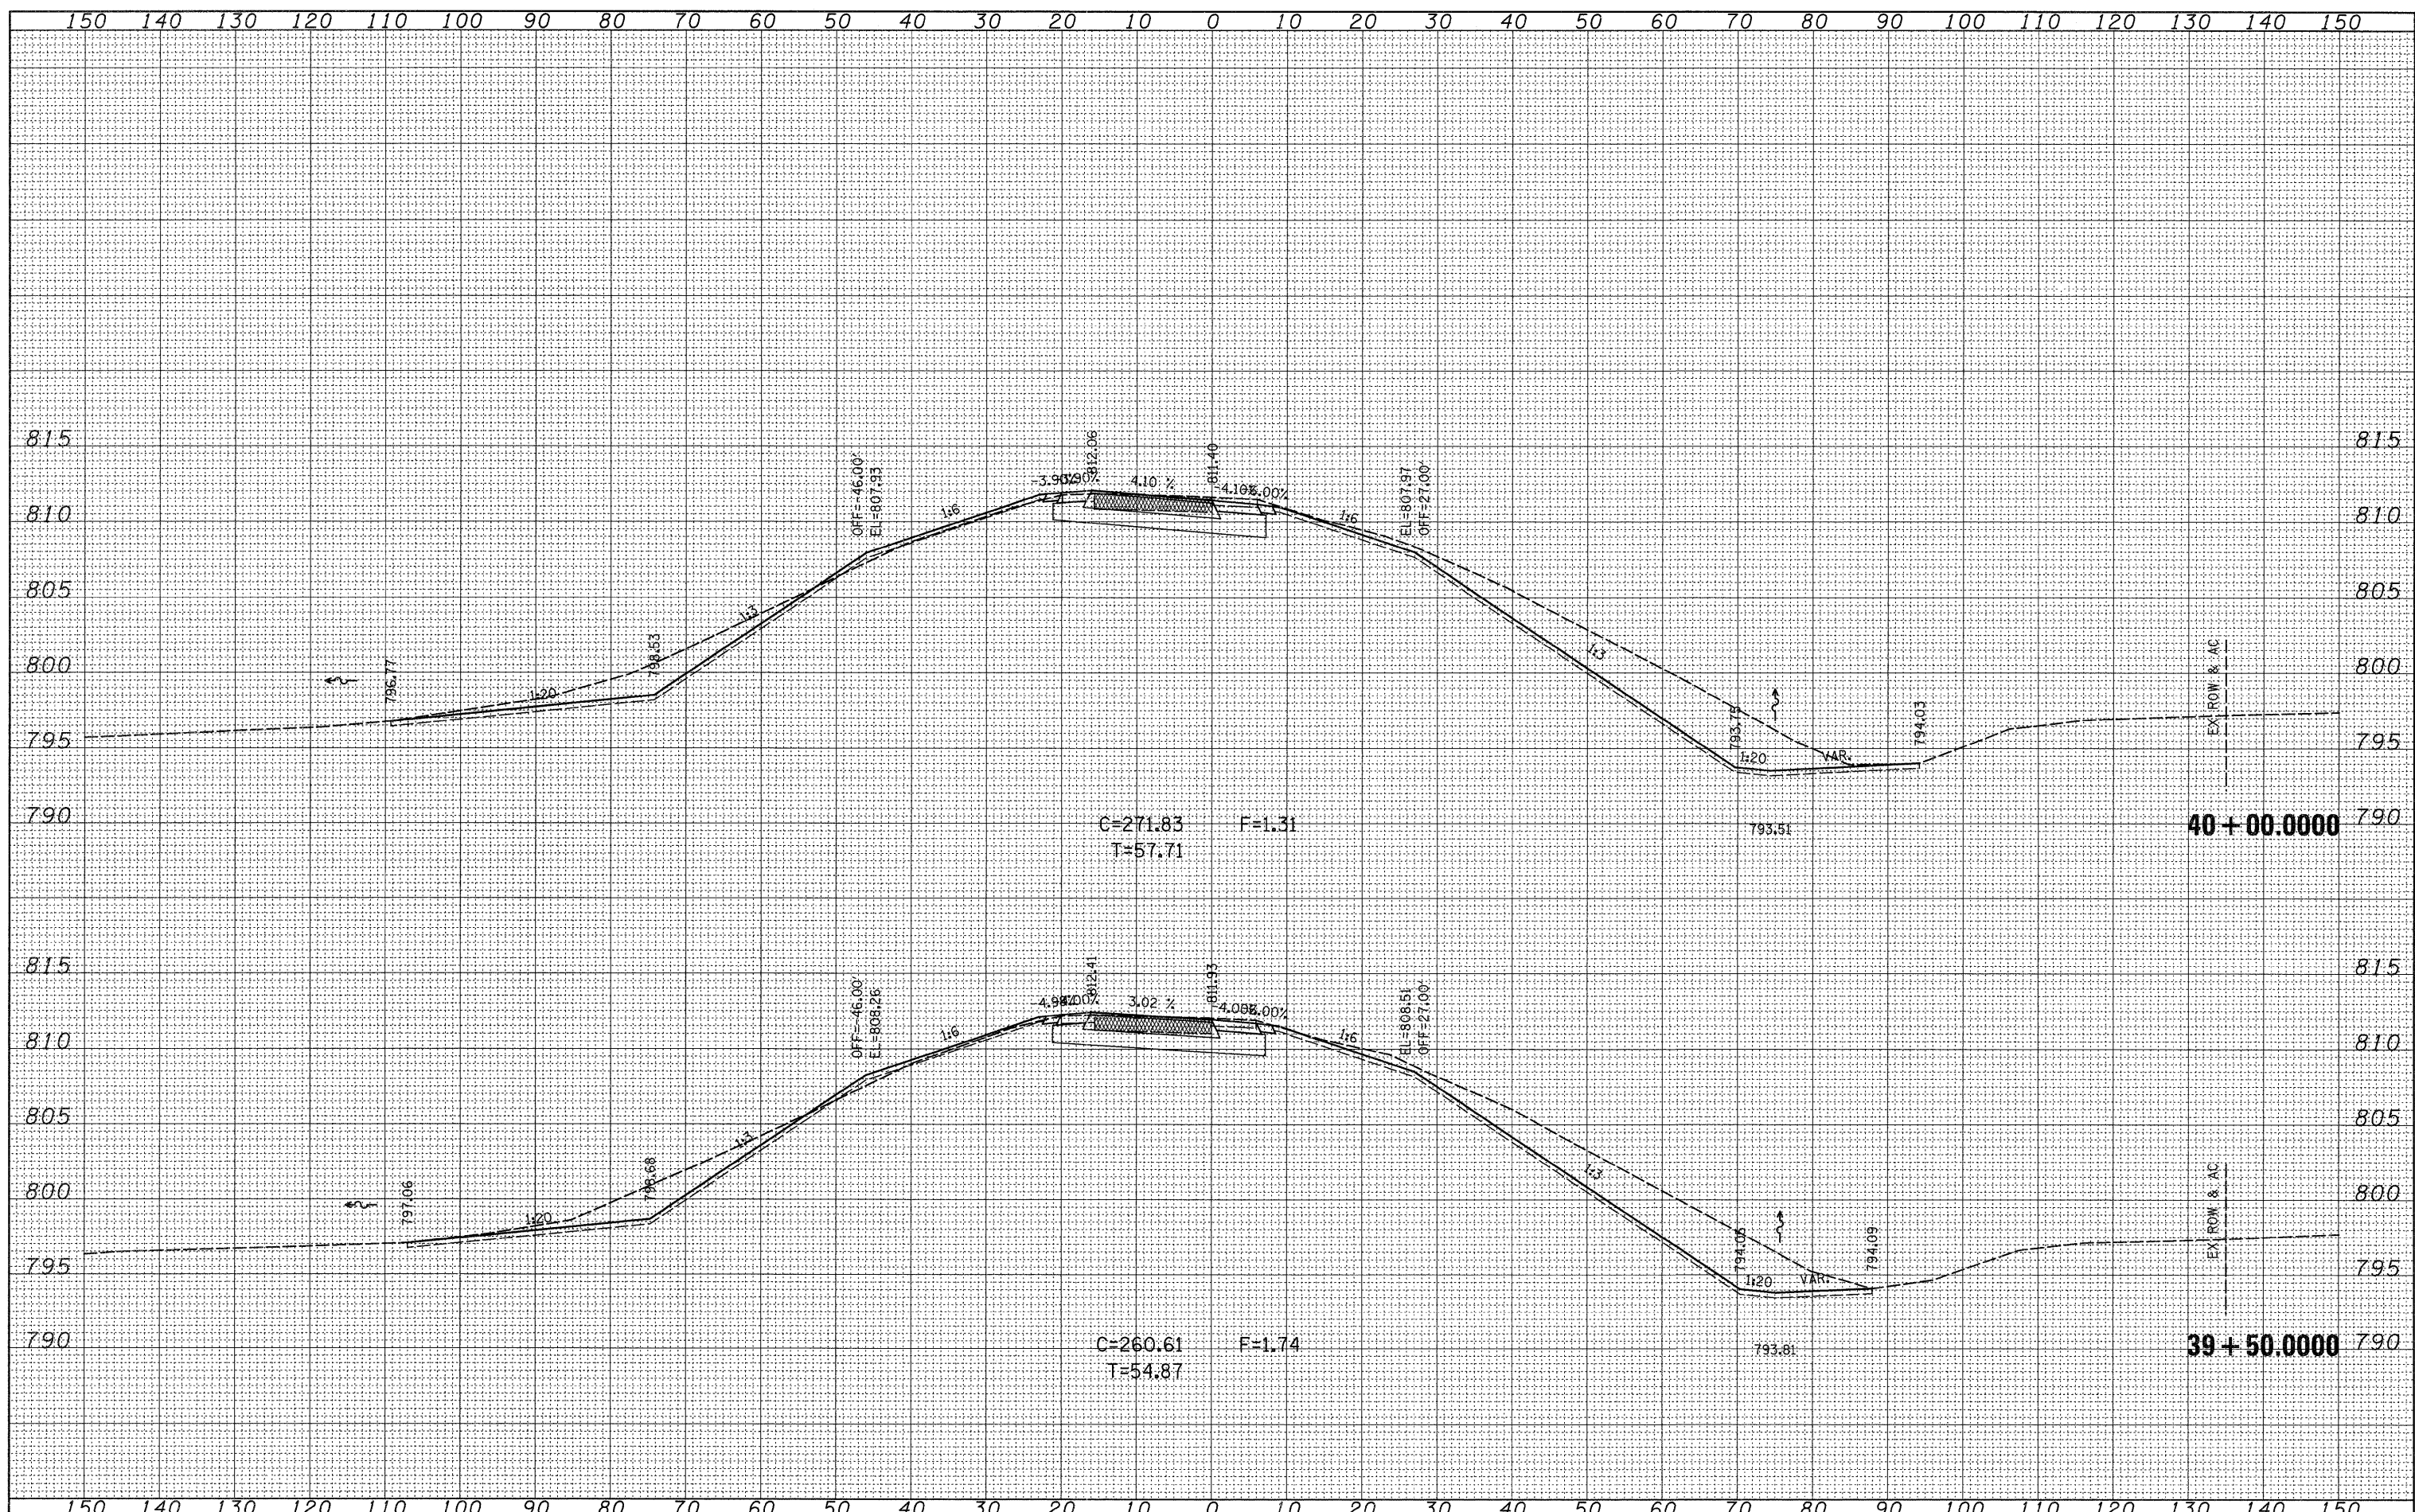

FILE NAME =	USER NAME = dossed	DESIGNED -	REVISED -	STATE OF ILLINOIS DEPARTMENT OF TRANSPORTATION	RAMP B I-39 ENTRANCE RAMP	F.A. RTE.	SECTION	COUNTY	TOTAL SHEETS	SHEET NO.	
ct:\pw_work\VPWIDOT\DOSSDD\ma84839\d200309-xso	neramp.dgn	DRAWN -	REVISED -			I-39	(141-1M-1)	OGLE	82	55	
	PLOT SCALE = 10.0000' / IN.	CHECKED -	REVISED -			CONTRACT NO. 64E60					
	PLOT DATE = Fri Jan 23 10:28:42 2009	DATE -	REVISED -			ILLINOIS FED. AID PROJECT					