


DATE	
BY	
SURVEYED	
PLOTTED	
TEMPLATE	
NOTE BOOK	
NO.	
AREAS CHECKED	

DATE	
BY	
SURVEYED	
PLOTTED	
TEMPLATE	
NOTE BOOK	
NO.	
AREAS CHECKED	

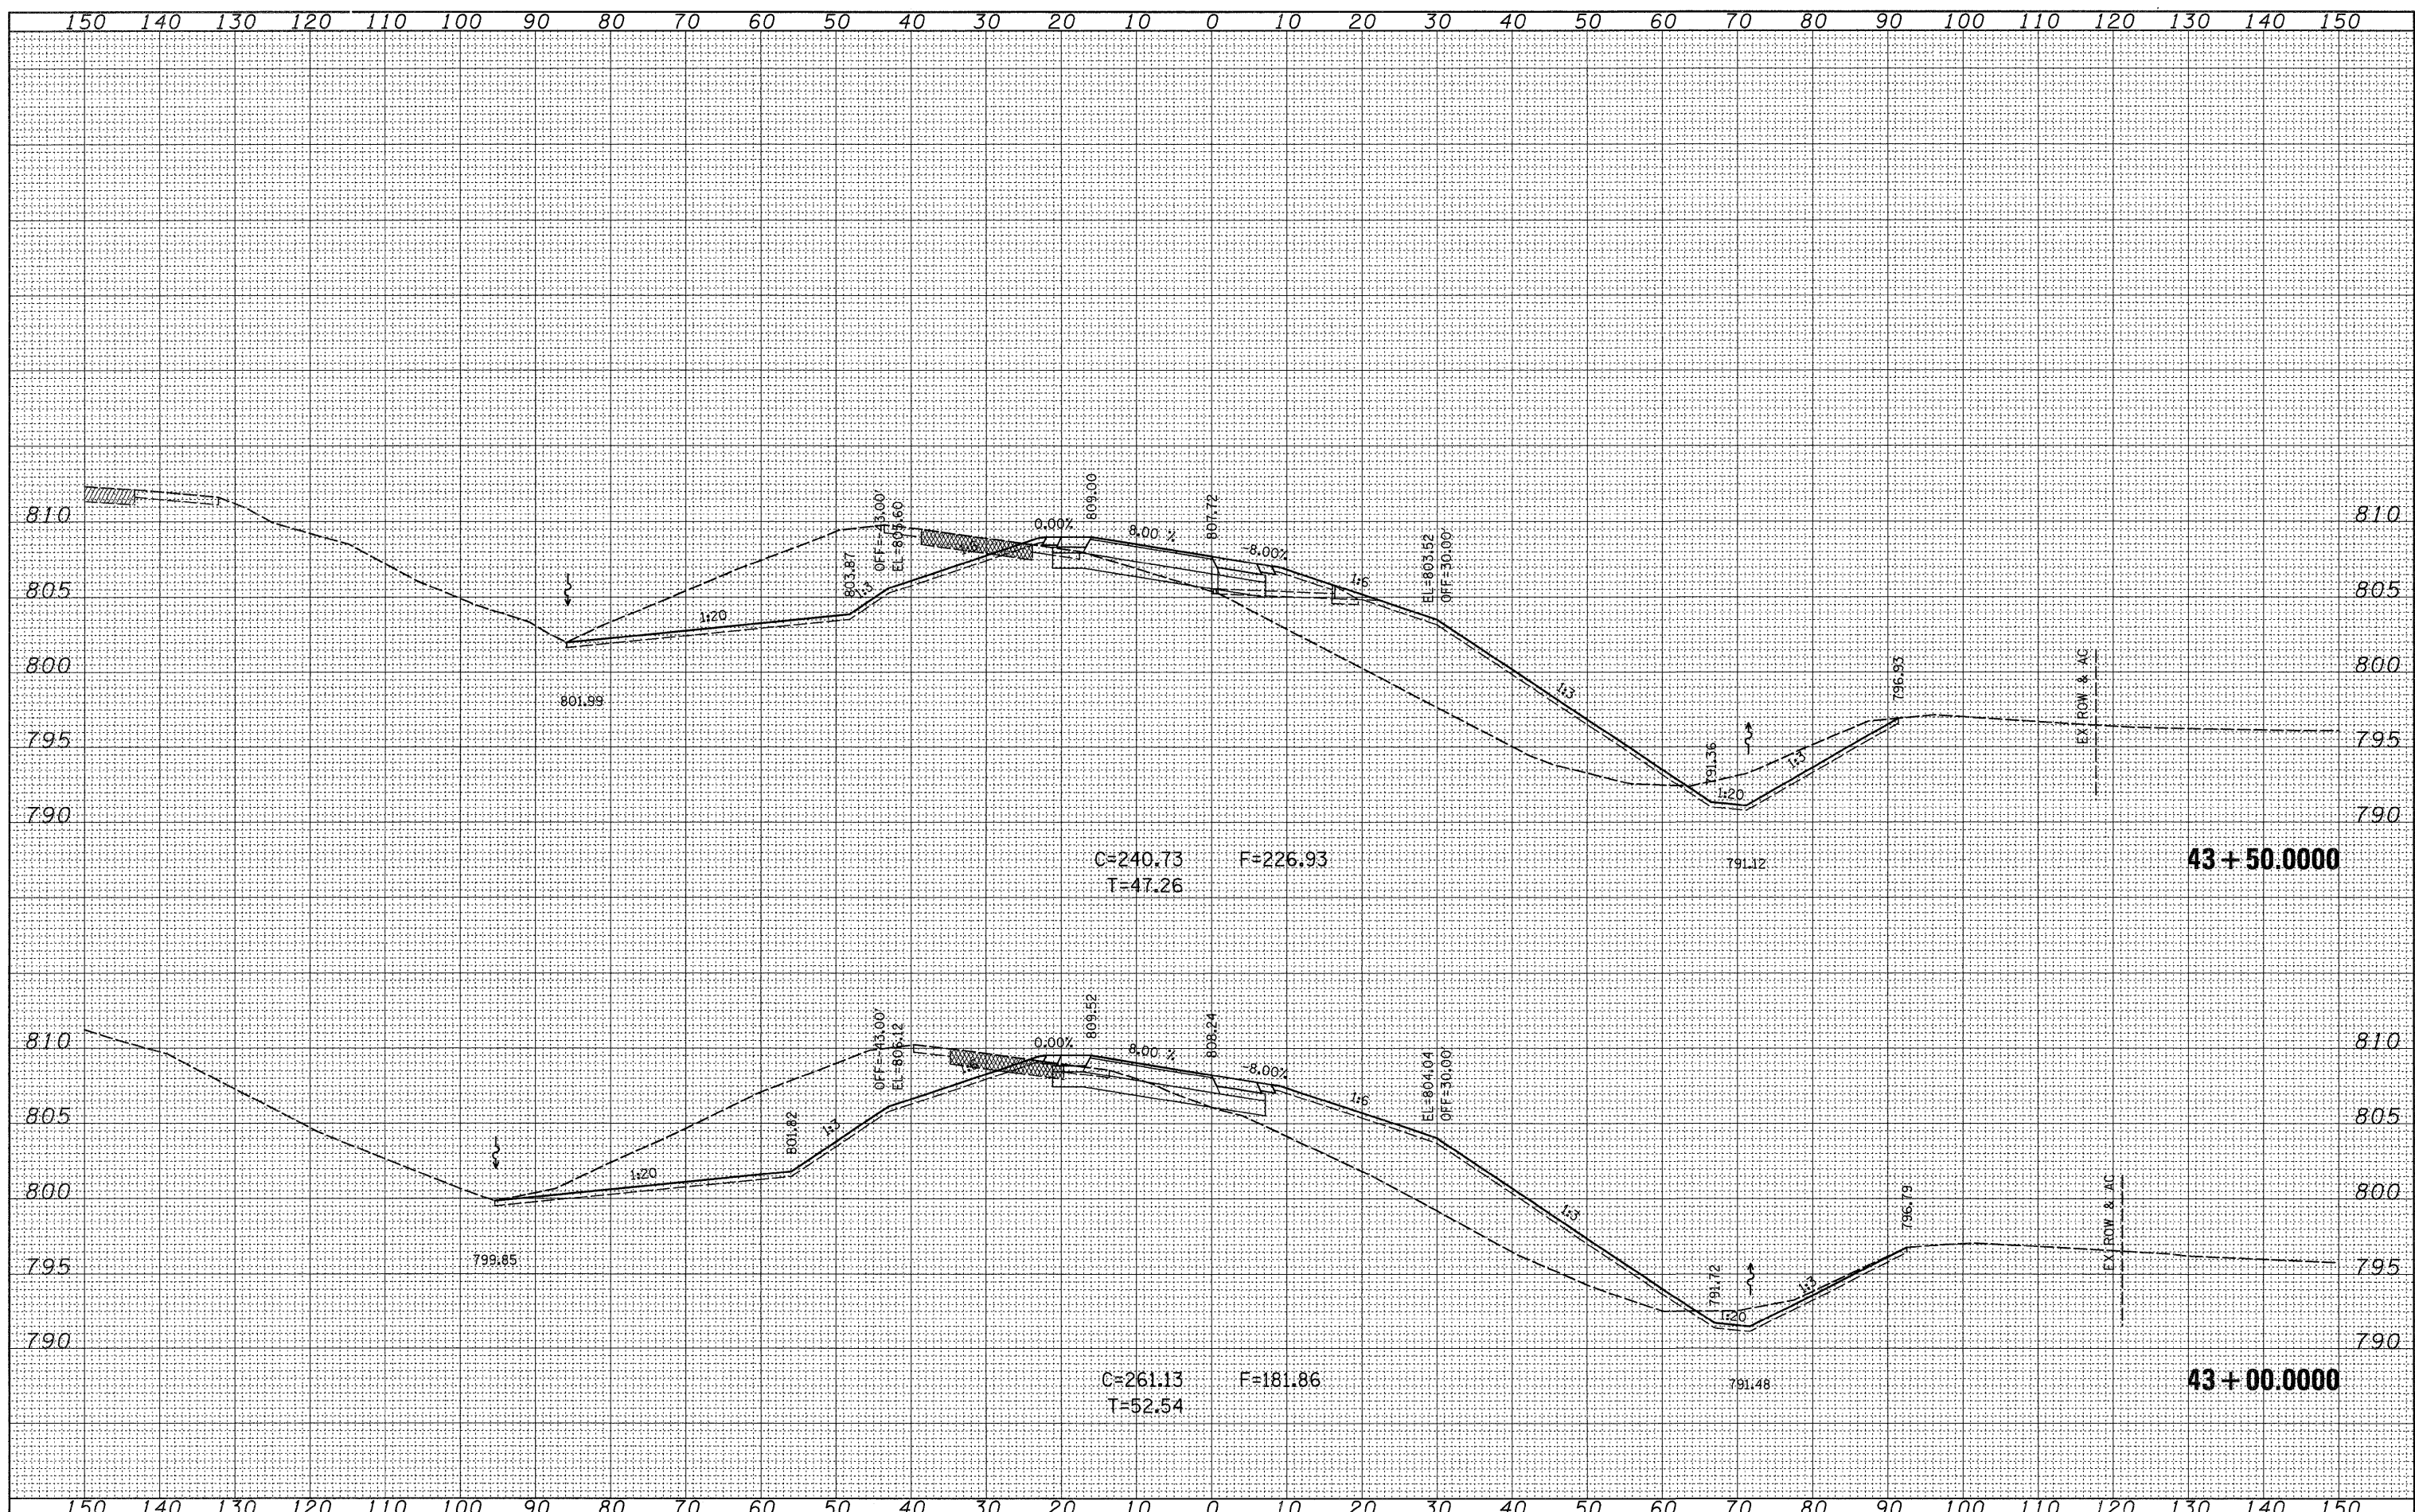

FILE NAME =	USER NAME = dssdd	DESIGNED -	REVISED -	STATE OF ILLINOIS DEPARTMENT OF TRANSPORTATION	RAMP B I-39 ENTRANCE RAMP		F.A. RTE.	SECTION	COUNTY	TOTAL SHEETS	SHEET NO.	
ct:\pw_work\PMIDOT\DOSSDD\dms84039\d200389-xsc	naramp.dgn	DRAWN -	REVISED -		SCALE:	SHEET NO.	OF SHEETS	I-39	(141-1M-1)	OGLE	82	59
	PLOT SCALE = 10.0000' / IN.	CHECKED -	REVISED -		STA. 43+00.0000 TO STA. 43+50.0000					CONTRACT NO. 64E60		
	PLOT DATE = Fri Jan 23 10:28:44 2009	DATE -	REVISED -		ILLINOIS FED. AID PROJECT							