


DATE	
BY	
FINAL SURVEY NO.	
SURVEYED	
PLOTTED	
NOTE BOOK	
TEMPLATE	
AREAS CHECKED	

DATE	
BY	
ORIGINAL SURVEY NO.	
SURVEYED	
PLOTTED	
NOTE BOOK	
TEMPLATE	
AREAS CHECKED	

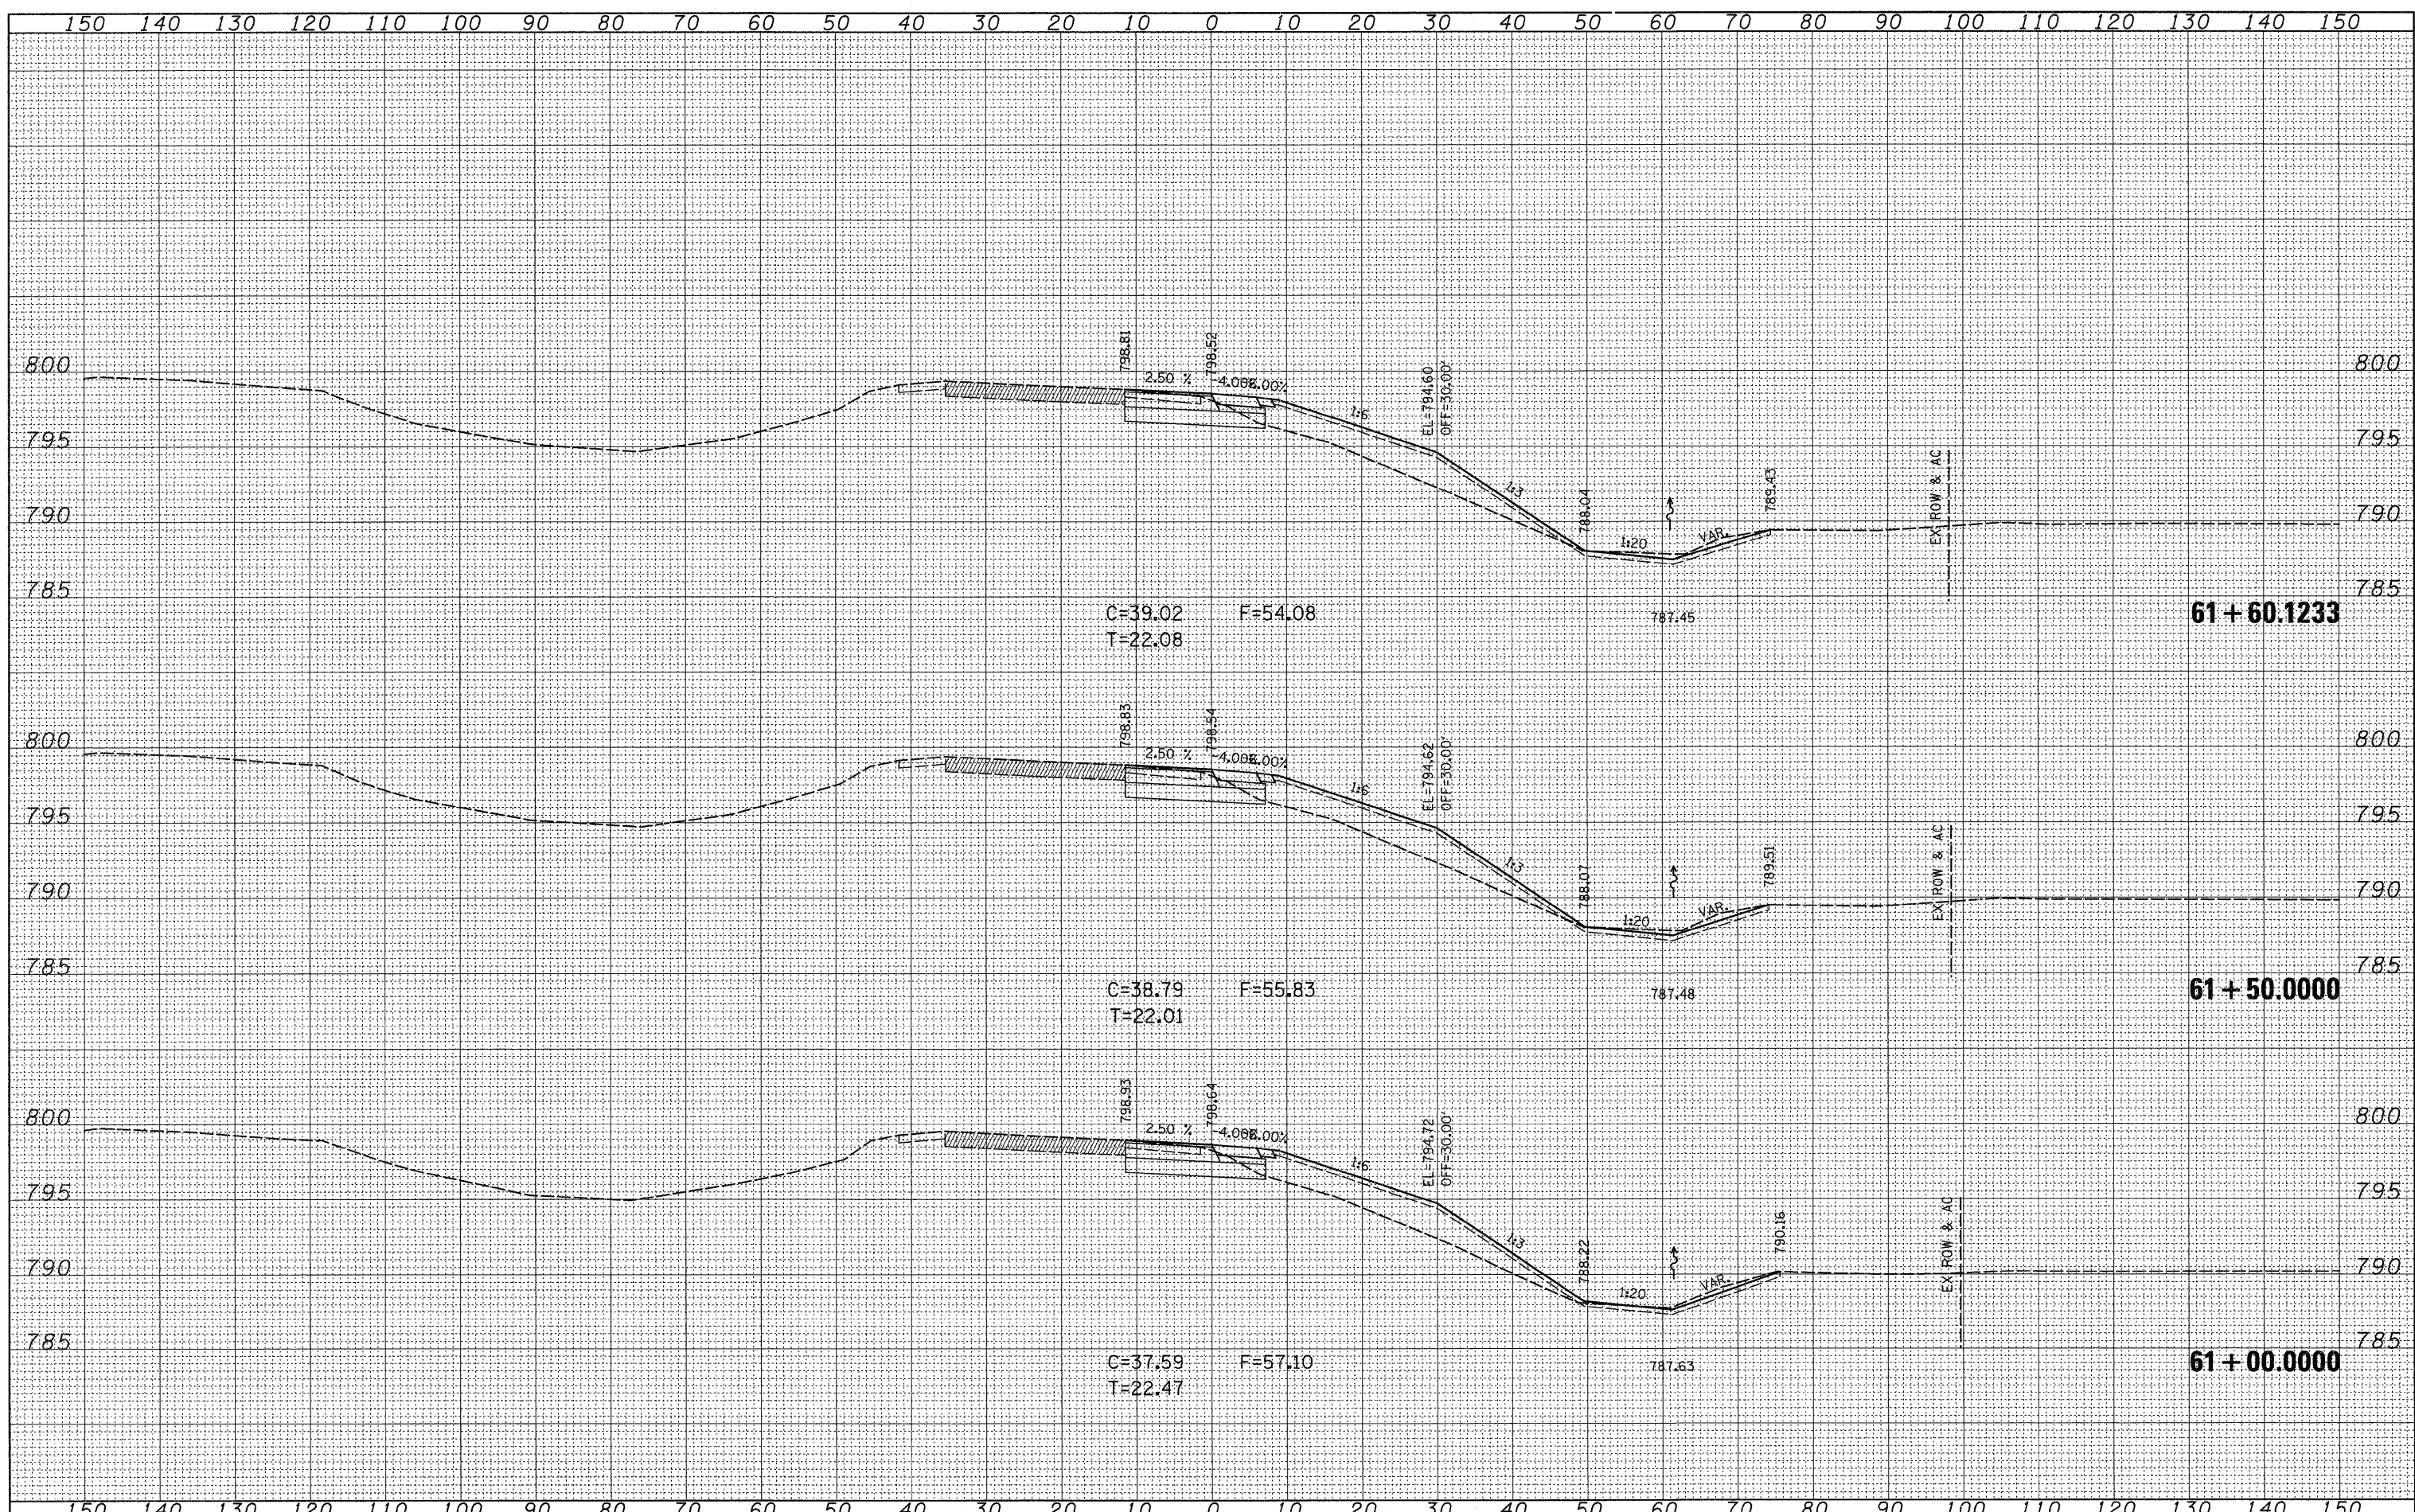

FILE NAME = c:\pwwork\PMIDOT\DOSSDD\dms84039\d200309-xso
 USER NAME = dmsdd
 PLOT SCALE = 10.0000' / IN.
 PLOT DATE = Fri Jan 23 10:28:52 2009

DESIGNED -	REVISED -
DRAWN -	REVISED -
CHECKED -	REVISED -
DATE -	REVISED -

**STATE OF ILLINOIS
DEPARTMENT OF TRANSPORTATION**

**RAMP B
I-39 ENTRANCE RAMP**

SCALE: SHEET NO. OF SHEETS STA. 61+00.0000 TO STA. 61+60.1233

F.A. RTE.	SECTION	COUNTY	TOTAL SHEETS	SHEET NO.
I-39	(141-1)M-1	OGLE	82	75
CONTRACT NO. 64E60			ILLINOIS FED. AID PROJECT	