


DATE	
BY	
FINAL SURVEY NO.	
SURVEYED PLOTTED	
NOTE BOOK	
TEMPLATE	
AREAS CHECKED	

DATE	
BY	
ORIGINAL SURVEY NO.	
SURVEYED PLOTTED	
NOTE BOOK	
TEMPLATE	
AREAS CHECKED	

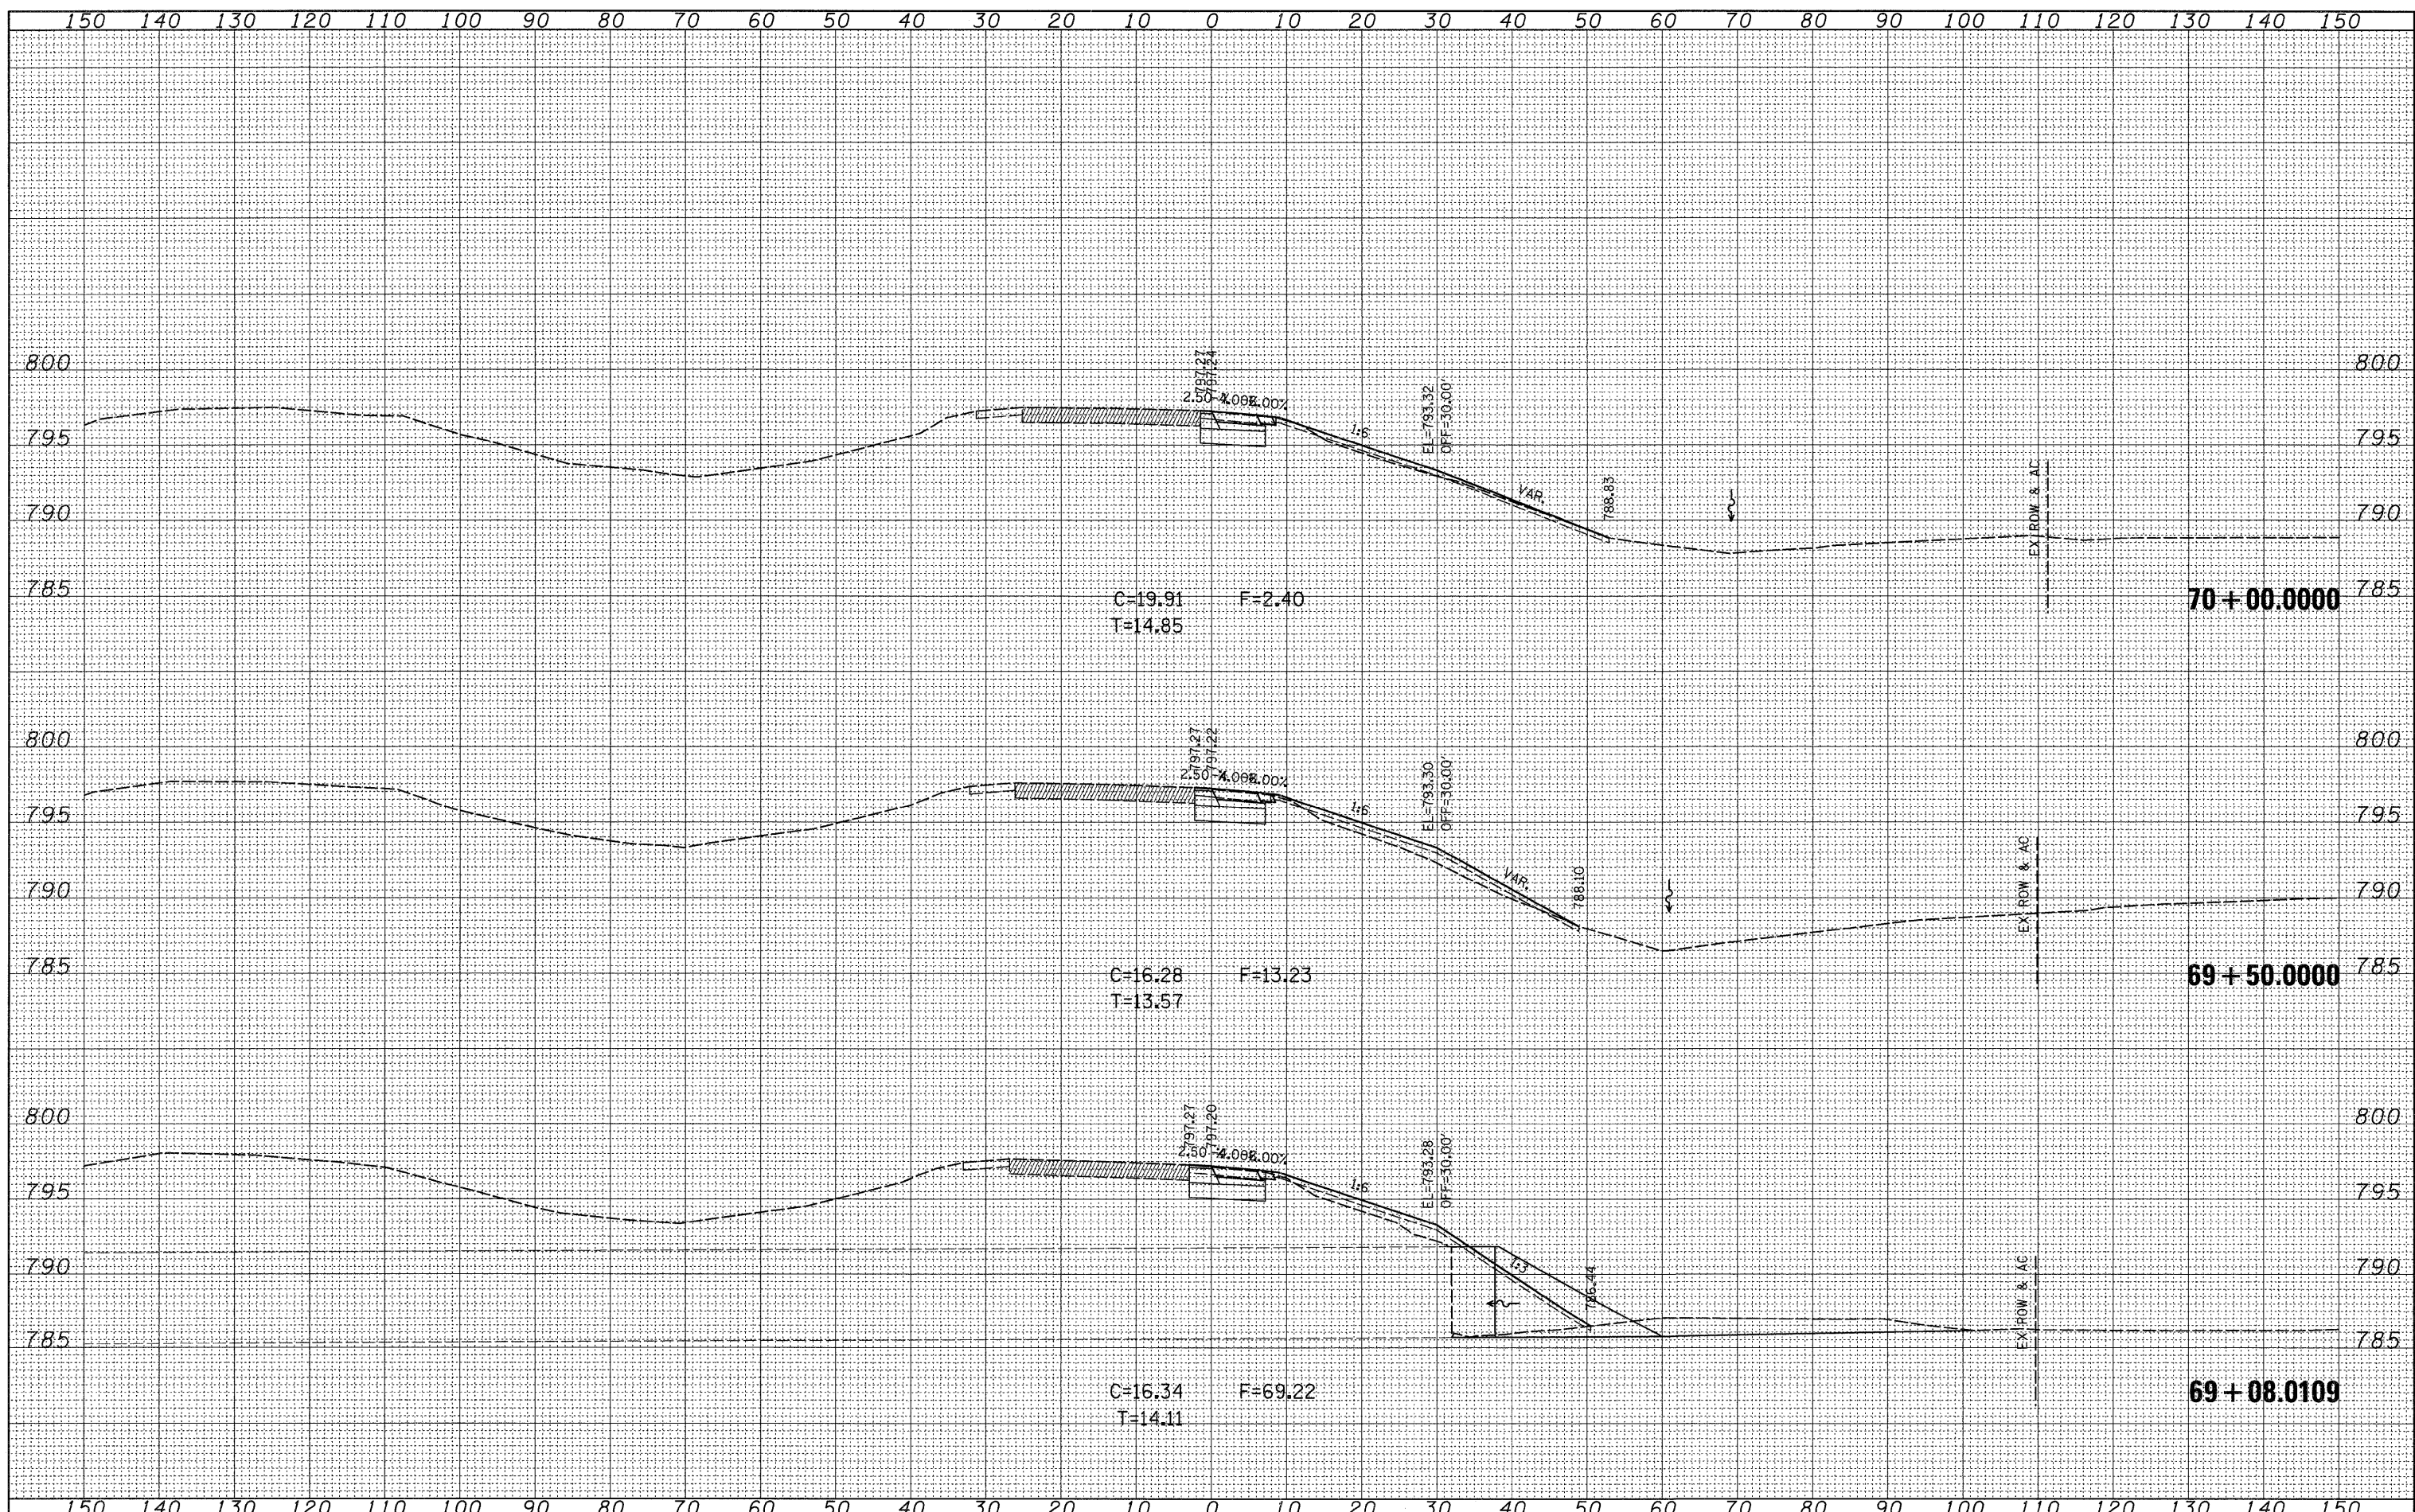

FILE NAME =	USER NAME = dssdd	DESIGNED -	REVISED -	STATE OF ILLINOIS DEPARTMENT OF TRANSPORTATION	RAMP B I-39 ENTRANCE RAMP	F.A. RTE.	SECTION	COUNTY	TOTAL SHEETS	SHEET NO.	
ct:\pw_work\VPWIDOT\DOSSDD\dma84839\d200309-xsc	neramp.dgn	DRAWN -	REVISED -			I-39	(141-1M-1)	OGLE	82	81	
PLOT SCALE = 10.0000' / IN.		CHECKED -	REVISED -			CONTRACT NO. 64E60		ILLINOIS FED. AID PROJECT			
PLOT DATE = Fri Jan 23 10:28:55 2009		DATE -	REVISED -			SCALE:	SHEET NO. OF SHEETS	STA. 69+08.0109 TO STA. 70+00.0000			