


FINAL SURVEY	SURVEYED	BY	DATE
NOTE BOOK NO.	PLOTTED		
	TEMPLATE		
	AREAS CHECKED		

ORIGINAL SURVEY	SURVEYED	BY	DATE
NOTE BOOK NO.	PLOTTED		
	TEMPLATE		
	AREAS CHECKED		

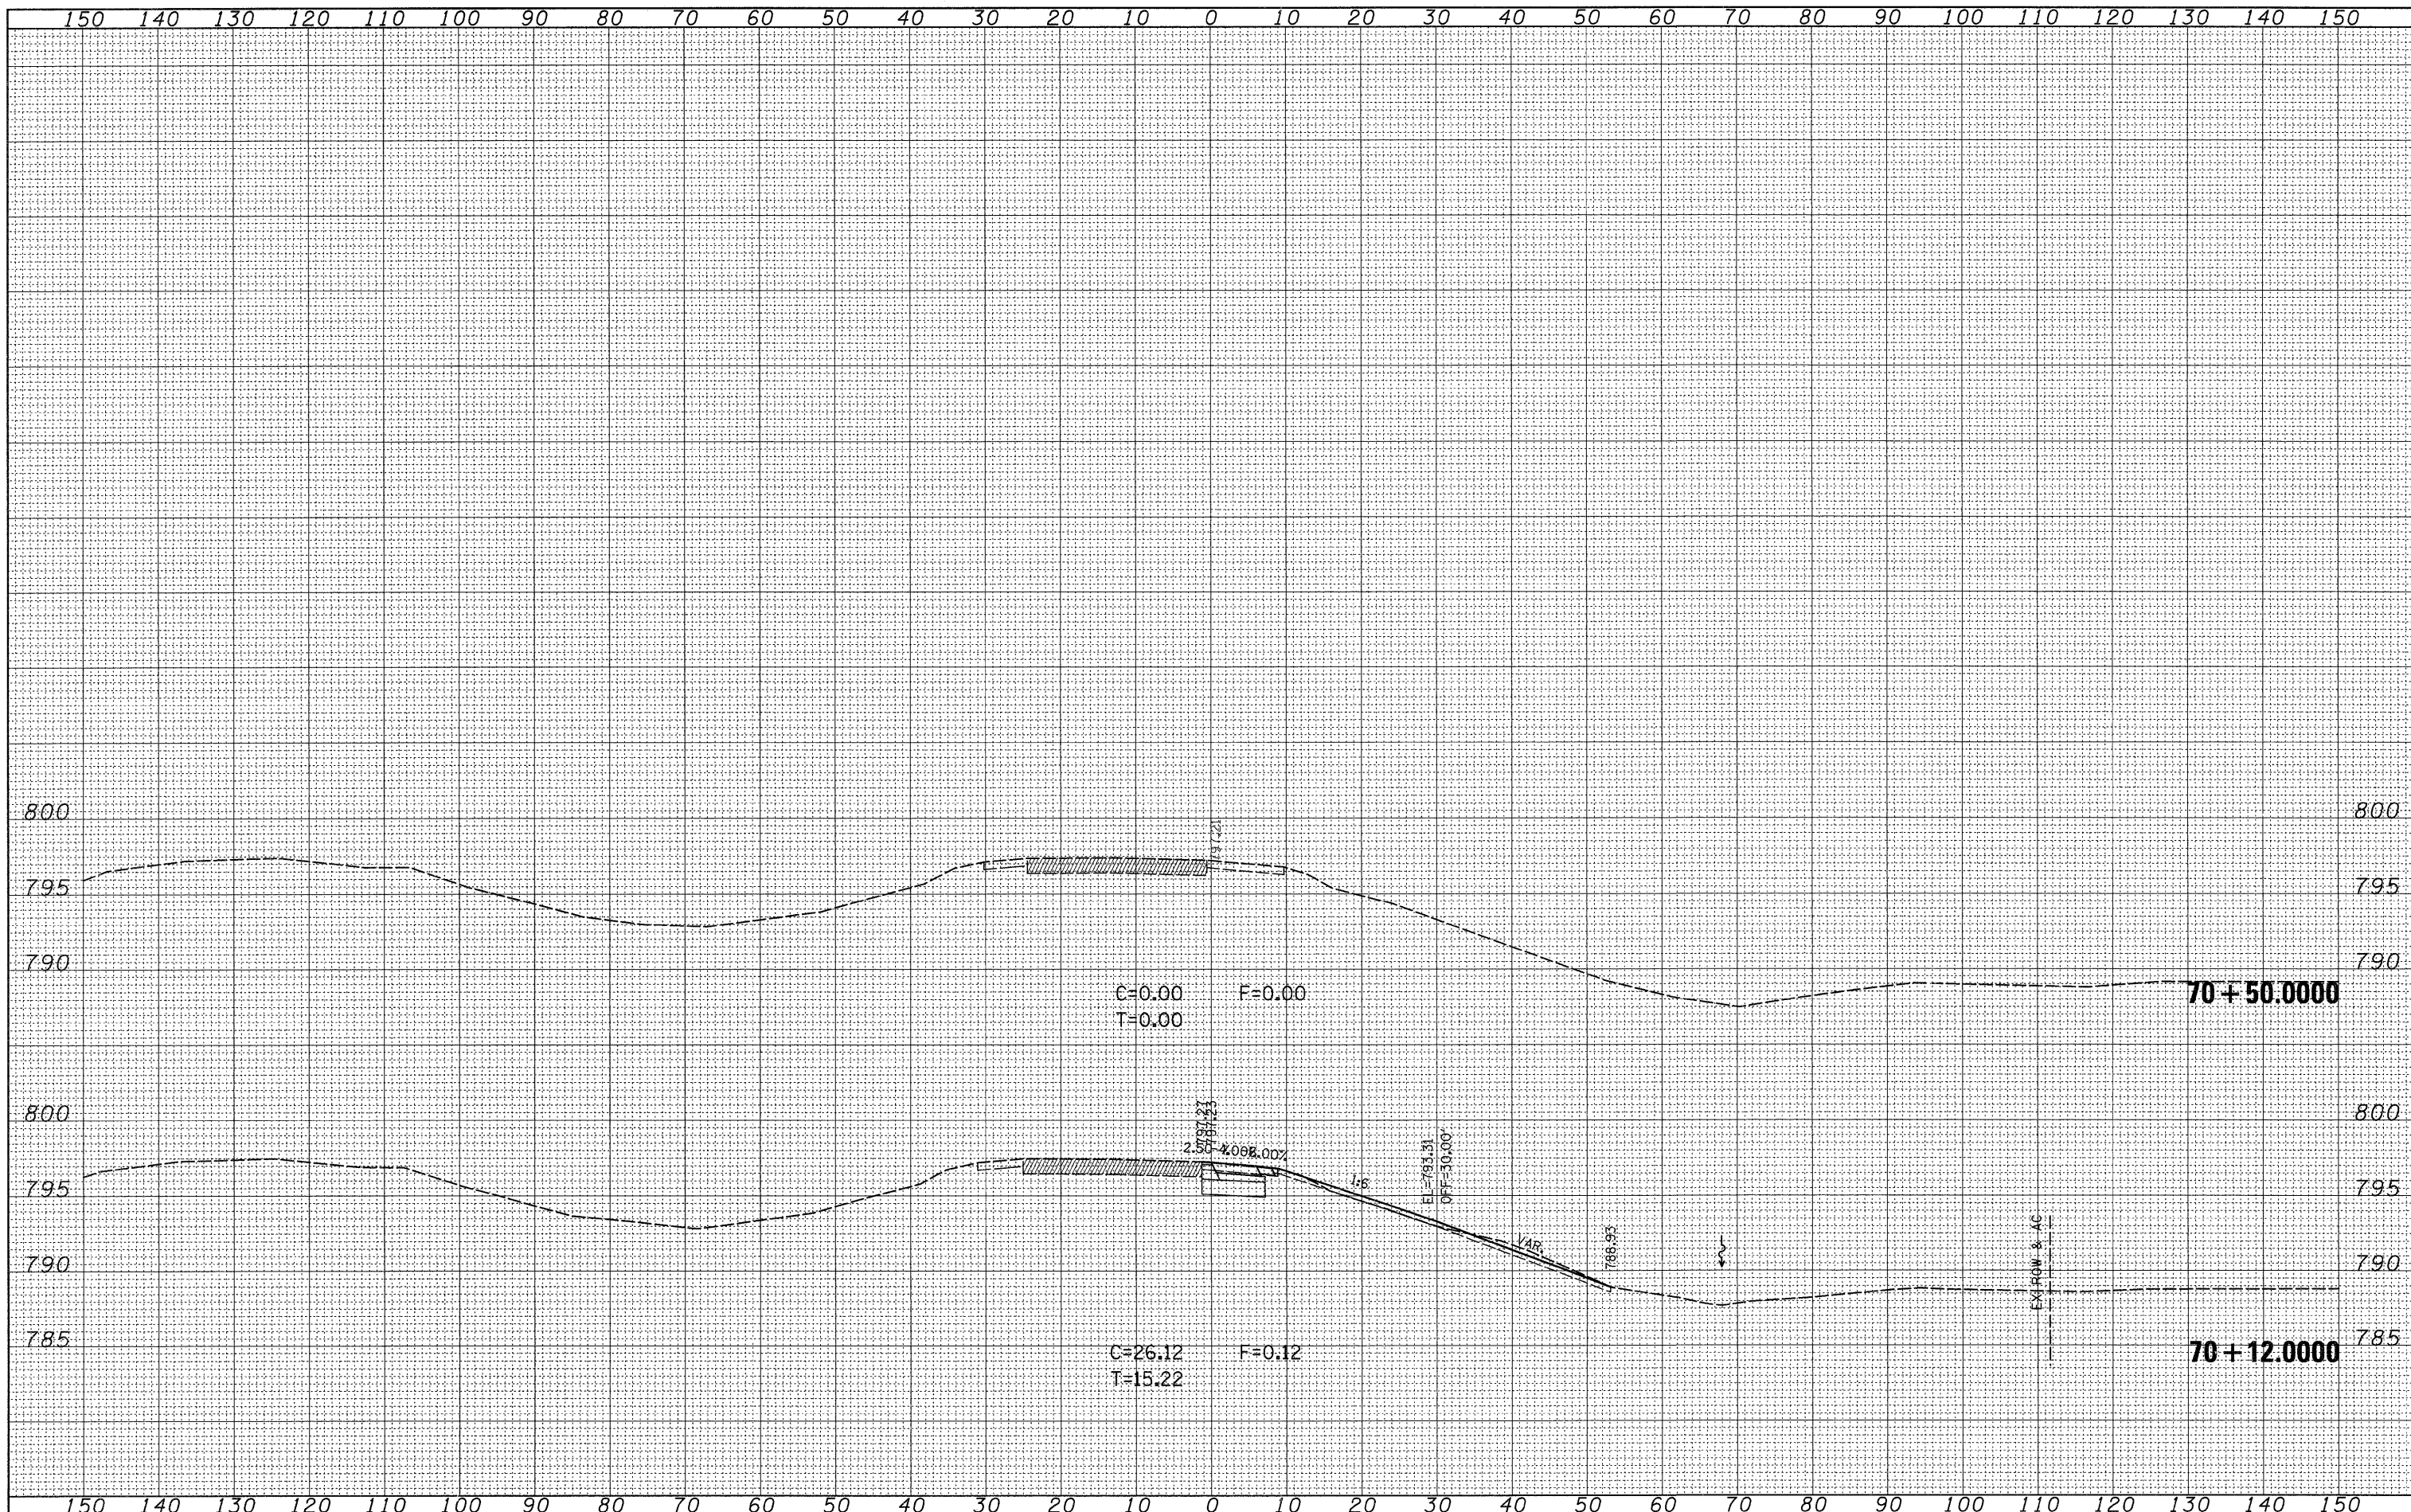

FILE NAME = c:\pw\work\VPWIDOT\DOSSDD\dms84039\d200309-xso

USER NAME = dosadd
 USER FILE = neramp.dgn
 PLOT SCALE = 10.0000' / IN.
 PLOT DATE = Fri Jan 23 10:28:55 2009

DESIGNED -	REVISED -
DRAWN -	REVISED -
CHECKED -	REVISED -
DATE -	REVISED -

**STATE OF ILLINOIS
 DEPARTMENT OF TRANSPORTATION**

**RAMP B
 I-39 ENTRANCE RAMP**

SCALE: SHEET NO. OF SHEETS STA. 70+12.0000 TO STA. 70+50.0000

F.A. RTE.	SECTION	COUNTY	TOTAL SHEETS	SHEET NO.
I-39	(141-1M-1)	OGLE	82	82
CONTRACT NO. 64E60			ILLINOIS FED. AID PROJECT	