


STATE OF ILLINOIS  
DEPARTMENT OF TRANSPORTATION

ROUTE NO.	SECTION	COUNTY	TOTAL SHEETS	SHEET NO.
IL 75	(77BRM)	WINNEBAGO	13	12
FED. ROAD DIST. NO. 7		ILLINOIS	FED. AID PROJECT-	
CONTRACT 6466T				

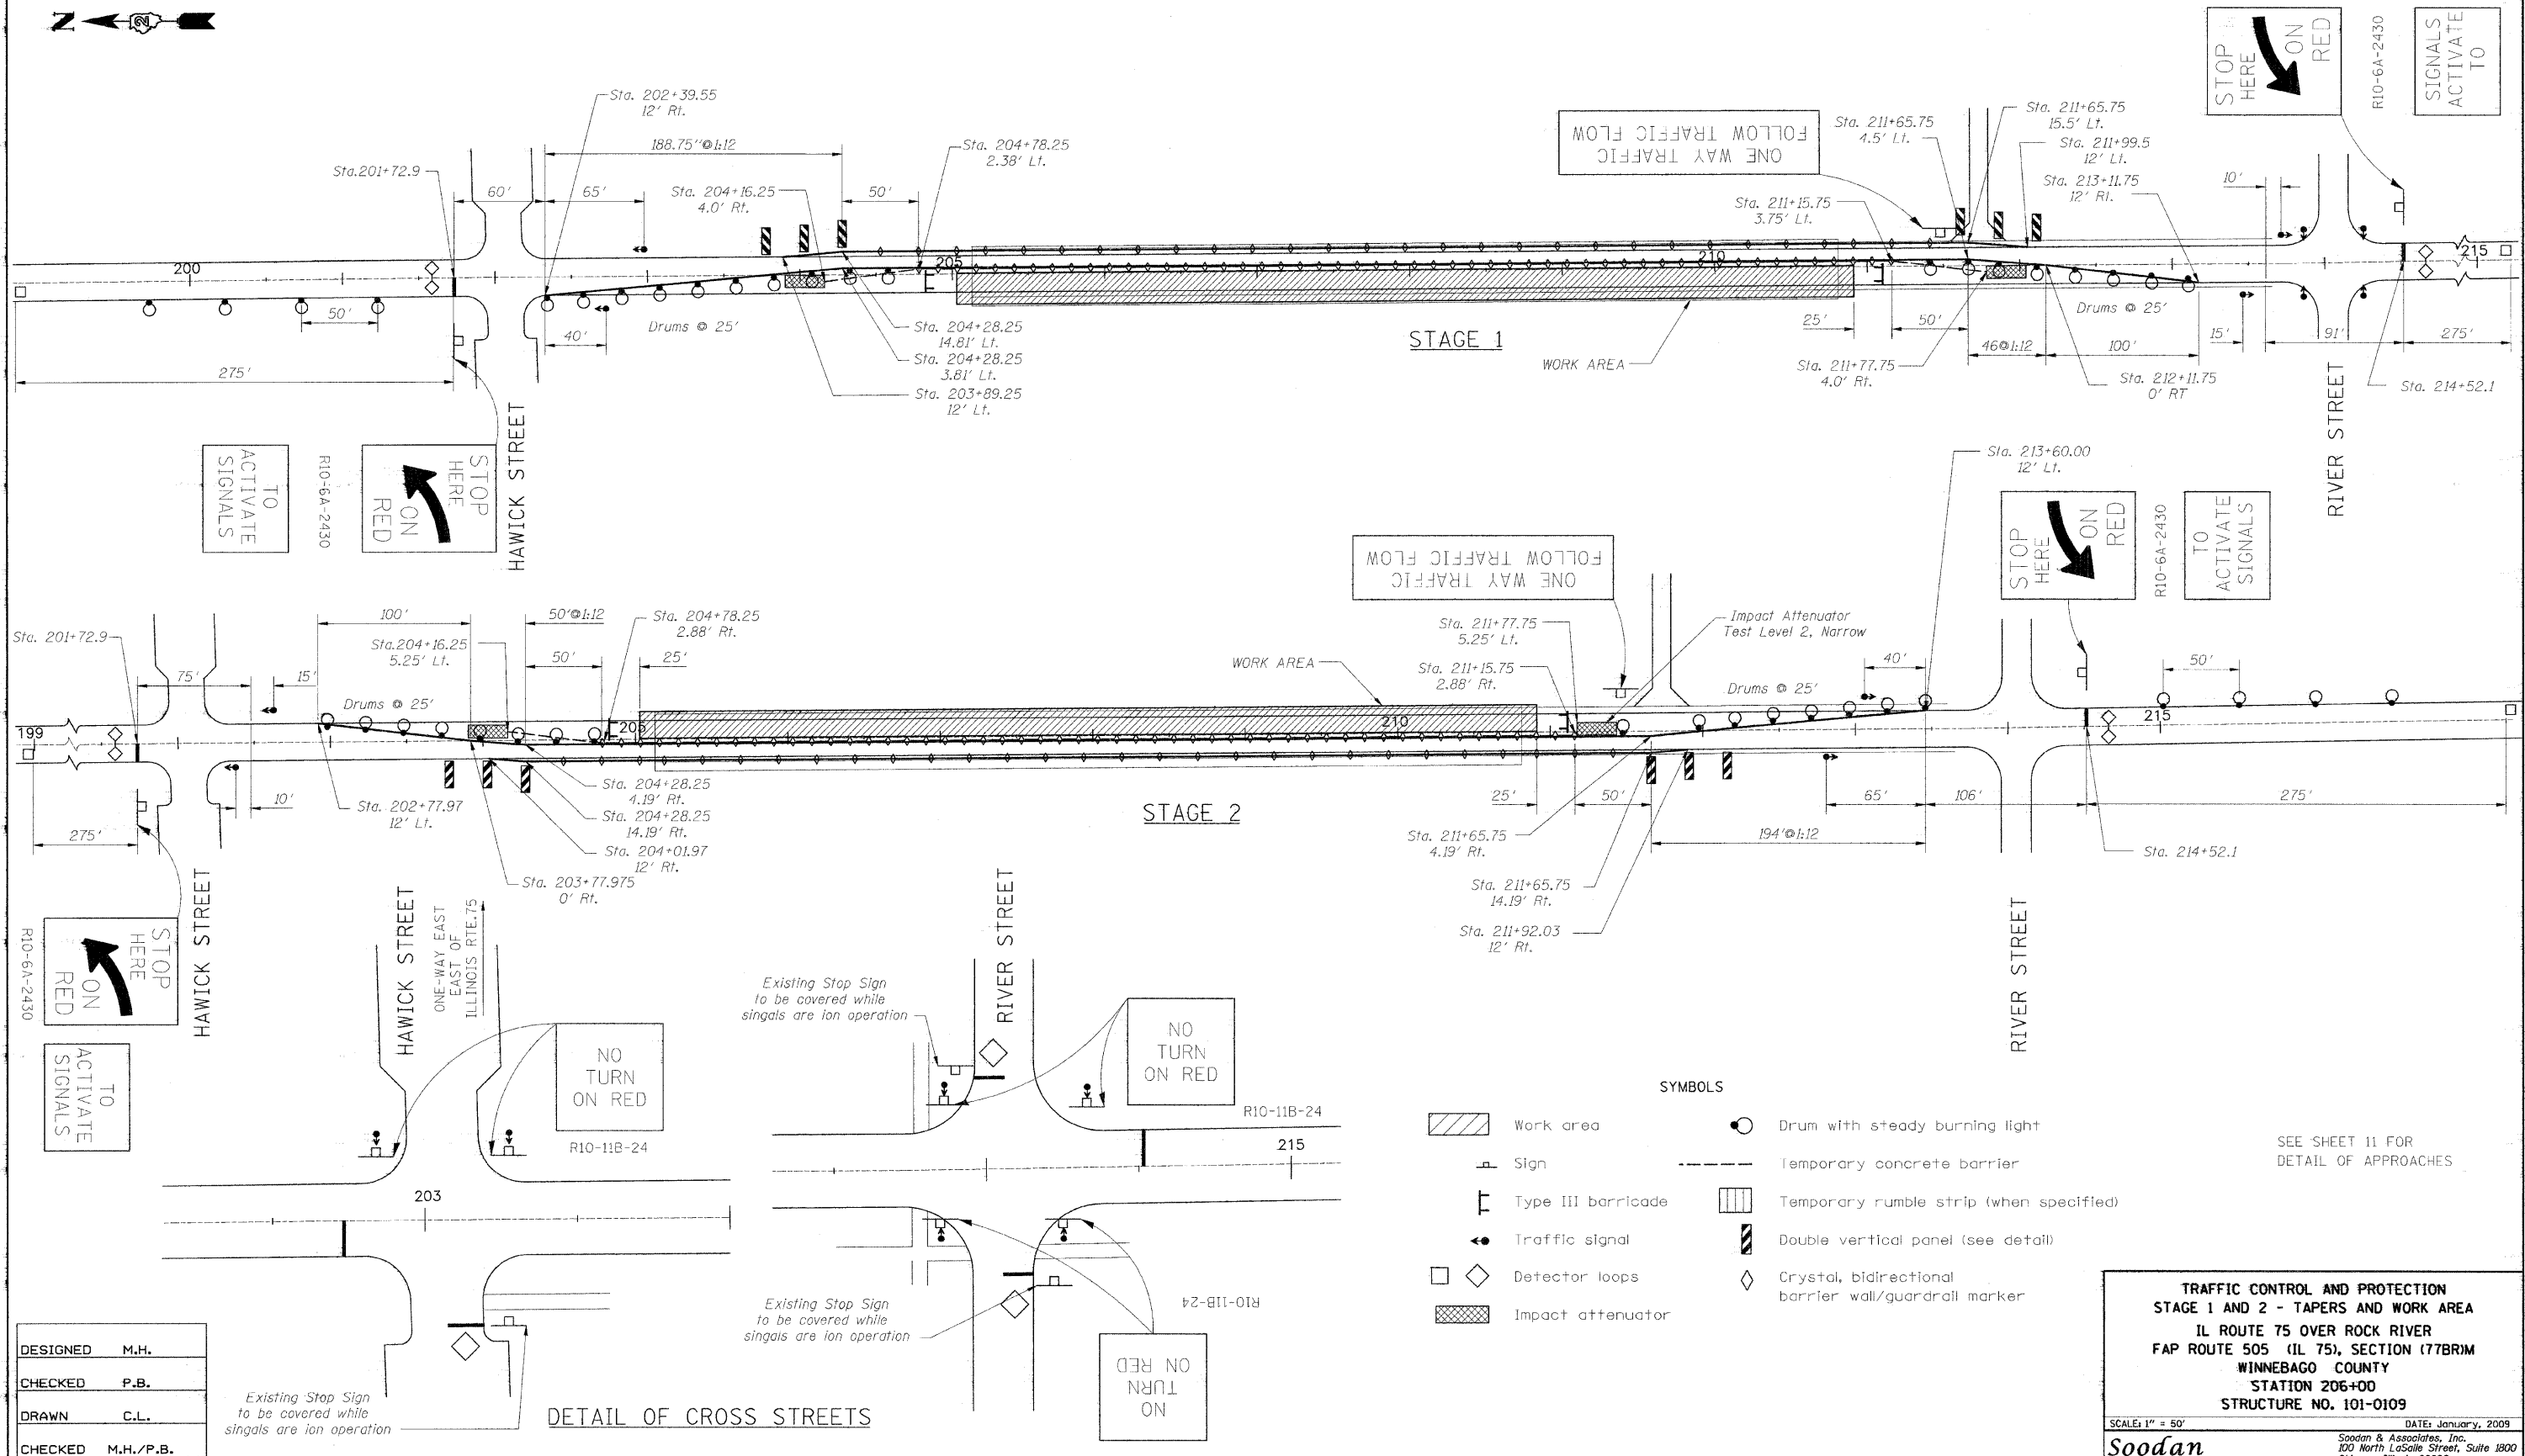

DESIGNED	M.H.
CHECKED	P.B.
DRAWN	C.L.
CHECKED	M.H./P.B.

Existing Stop Sign to be covered while signals are in operation

DETAIL OF CROSS STREETS

- SYMBOLS**
- Work area
  - Sign
  - Type III barricade
  - Traffic signal
  - Detector loops
  - Impact attenuator
  - Drum with steady burning light
  - Temporary concrete barrier
  - Temporary rumble strip (when specified)
  - Double vertical panel (see detail)
  - Crystal, bidirectional barrier wall/guardrail marker

SEE SHEET 11 FOR  
DETAIL OF APPROACHES

**TRAFFIC CONTROL AND PROTECTION**  
**STAGE 1 AND 2 - TAPERS AND WORK AREA**  
**IL ROUTE 75 OVER ROCK RIVER**  
**FAP ROUTE 505 (IL 75), SECTION (77BRM)**  
**WINNEBAGO COUNTY**  
**STATION 206+00**  
**STRUCTURE NO. 101-0109**

SCALE: 1" = 50' DATE: January, 2009  
**Soodan**  
 Soodan & Associates, Inc.  
 100 North LaSalle Street, Suite 1800  
 Chicago, Illinois 60602