



# APPROACH PLAN

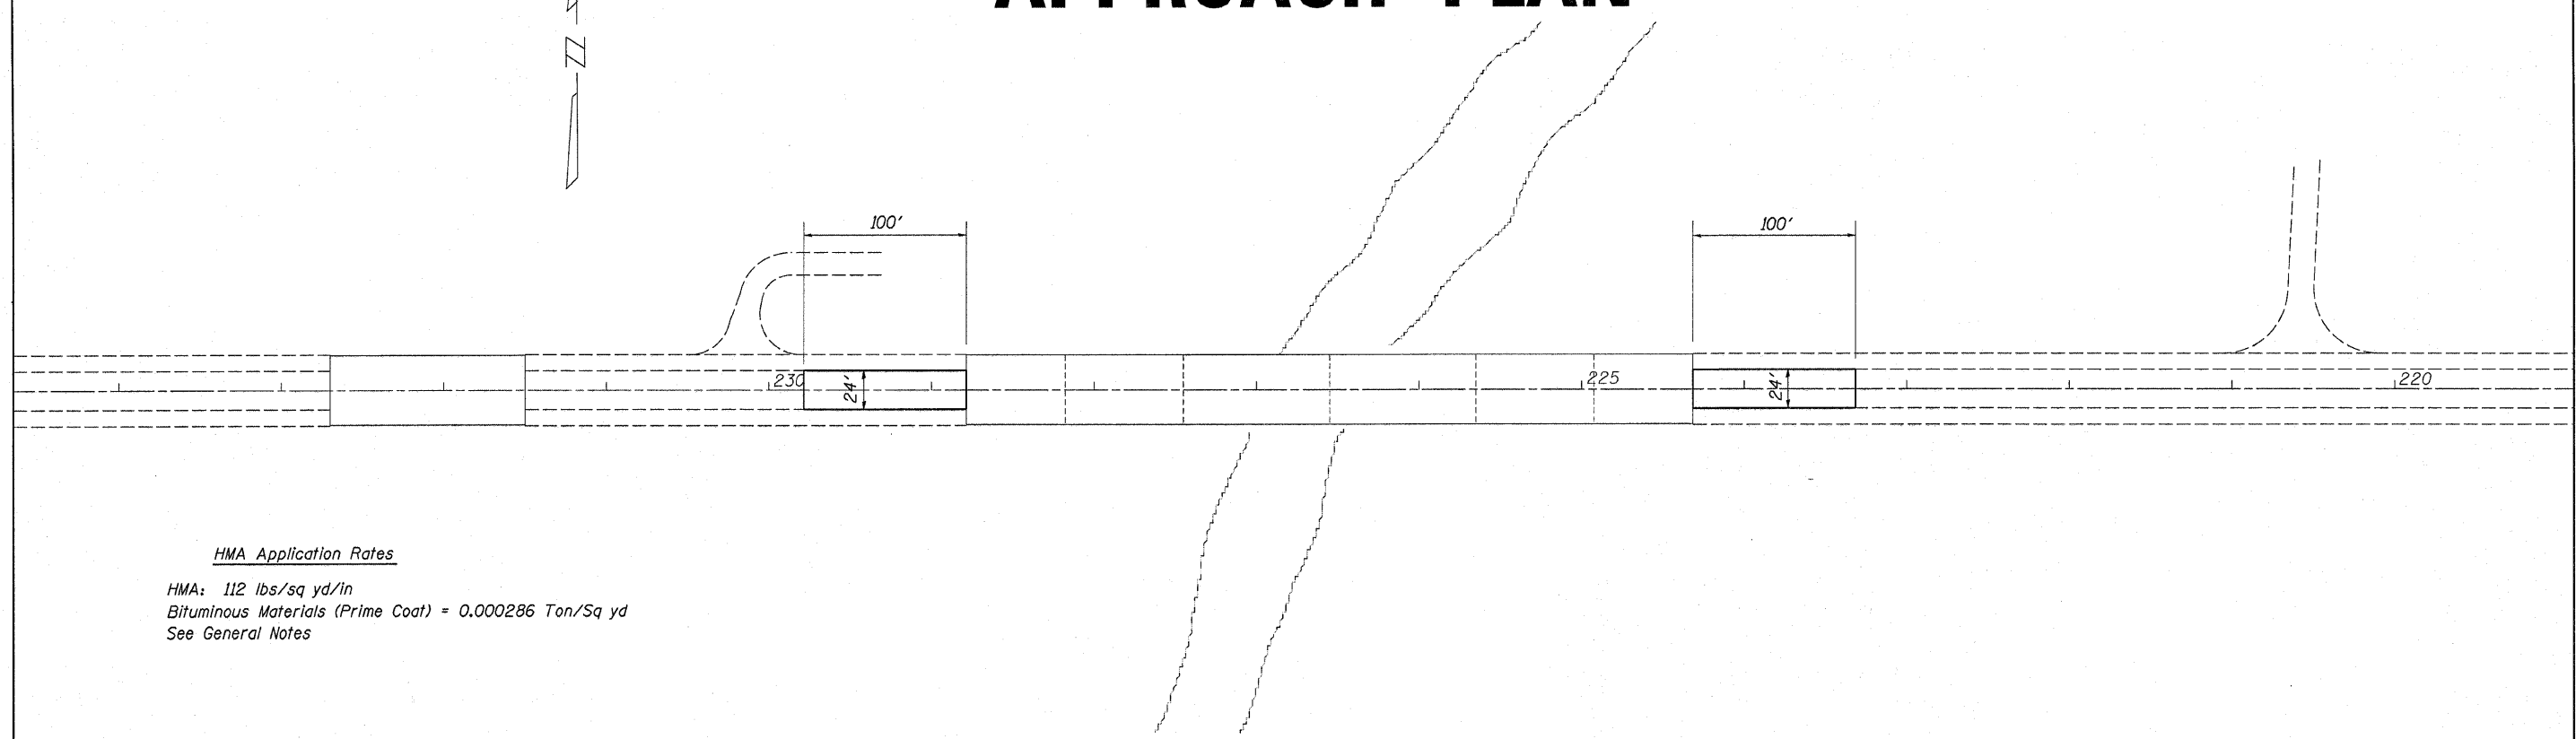

HMA Application Rates

HMA: 112 lbs/sq yd/in  
 Bituminous Materials (Prime Coat) = 0.000286 Ton/Sq yd  
 See General Notes

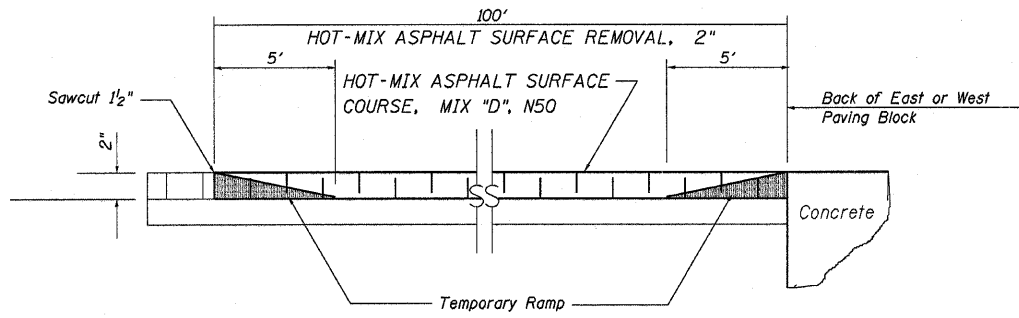

**Roadway Profile**

HOT-MIX ASPHALT SURFACE REMOVAL, 2"	
	Sq Yd
East Approach	267
West Approach	267
<b>Total</b>	<b>534 Sq Yd</b>

Temporary Ramp	
	Sq Yd
East Approach	27
West Approach	27
<b>Total</b>	<b>54 Sq YD</b>

HOT-MIX ASPHALT SURFACE COURSE, MIX "D", N50	
	Ton
East Approach	30
West Approach	30
<b>Total</b>	<b>60 Ton</b>

ROADWAY APPROACH PLAN  
US 30 OVER ELKHORN CREEK  
FAS 1197 (US 30)  
SECTION (110BR-1)M-1  
WHITESIDE COUNTY  
STRUCTURE NUMBER 098-0033

FILE NAME =	USER NAME = linkdj	DESIGNED -	REVISED -	<b>STATE OF ILLINOIS DEPARTMENT OF TRANSPORTATION</b>	<b>Roadway Approach Plan</b>			F.A.S. RTE. 1197	SECTION (110BR-1)M-1	COUNTY Whiteside	TOTAL SHEETS 13	SHEET NO. 5
D:\BRYCAD\plans\Whiteside County\0980033.dgn	PLOT SCALE = 50.0000' / IN.	DRAWN -	REVISED -					CONTRACT NO. 64E91				
PLOT DATE = Wed Jan 28 09:00:35 2009	DATE -	CHECKED -	REVISED -		ILLINOIS FED. AID PROJECT							
					SCALE: _____ SHEET NO. ___ OF ___ SHEETS STA. _____ TO STA. _____							