



STATE OF ILLINOIS
DEPARTMENT OF TRANSPORTATION

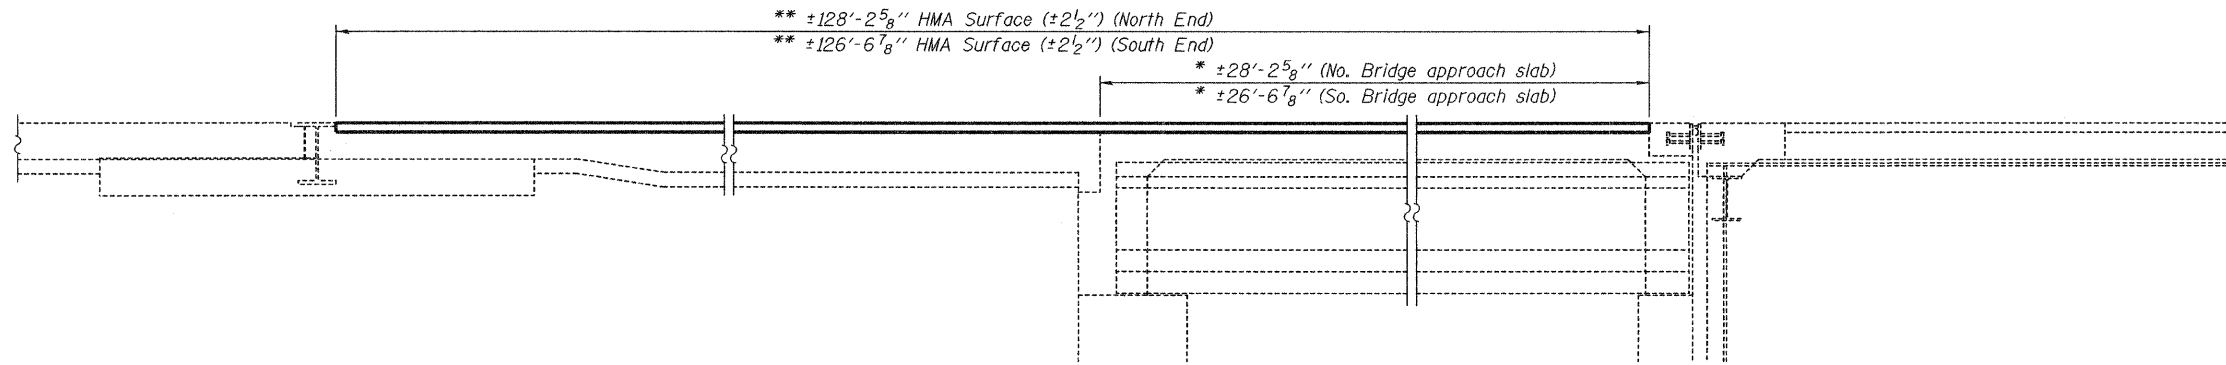

ELEVATION
(Showing Replacement)

* Limits of Waterproofing Membrane System and Diamond Grinding
** To be placed in 2 lifts. Contractor to ensure smooth riding surface.

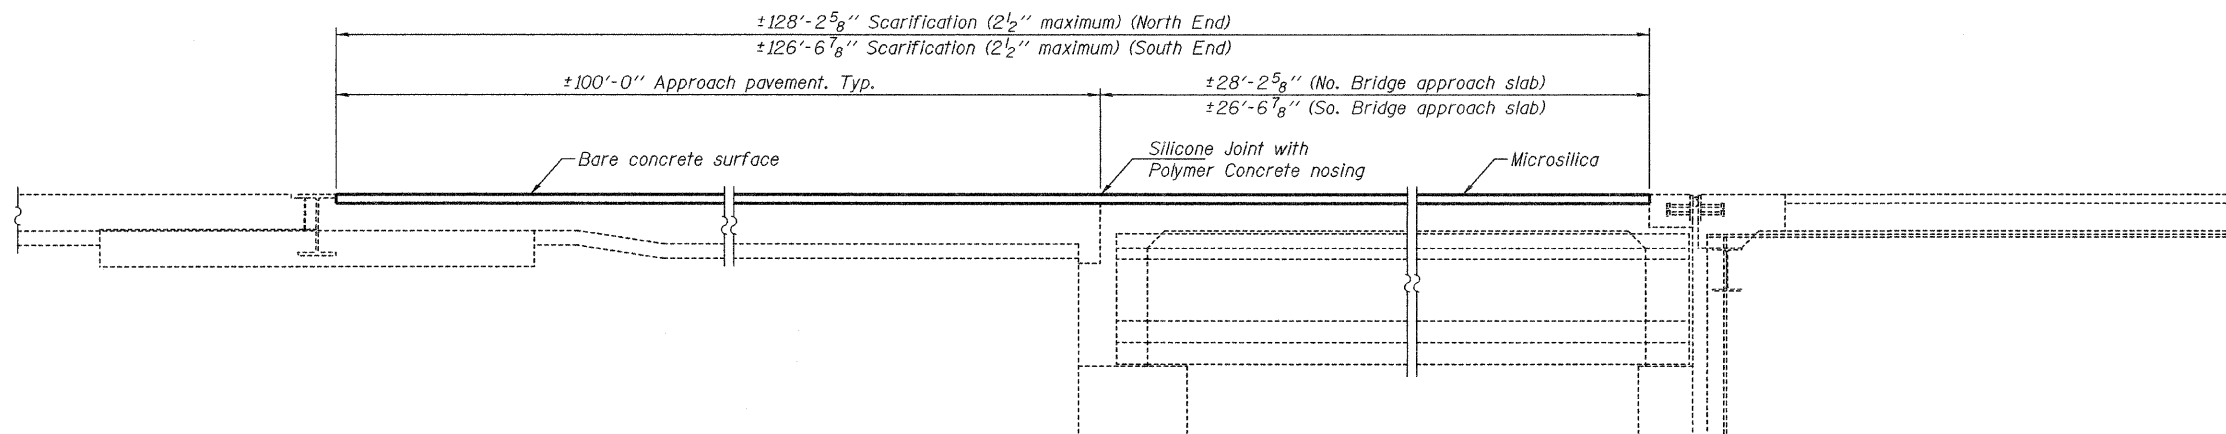

ELEVATION
(Showing Removal)

DETAILS
FAI 39 OVER BLACKHAWK ROAD
SN 101-0142 & 0143

DESIGNED	VHV
CHECKED	DAB
DRAWN	balva
CHECKED	VHV DAB

MARCH 18, 2009
 EXAMINED *Carl Krueger*
 ENGINEER OF STRUCTURAL SERVICES
 PASSED *Ralph E. Anderson*
 ENGINEER OF BRIDGES AND STRUCTURES

SHEET NO. 2	F.A.I. RTE.	SECTION	COUNTY	TOTAL SHEETS	SHEET NO.
	39	(201-2HB)M-1	WINNEBAGO	11	5
2 SHEETS	CONTRACT NO. 64E96				
FED. ROAD DIST. NO.		ILLINOIS	FED. AID PROJECT		