


STATE OF ILLINOIS
DEPARTMENT OF TRANSPORTATION

DATE	PROJECT	COUNTY	SECTION	SHEET NO.	TOTAL SHEETS
1/23/09	201-3HB-1	Winnebago	114	85	114

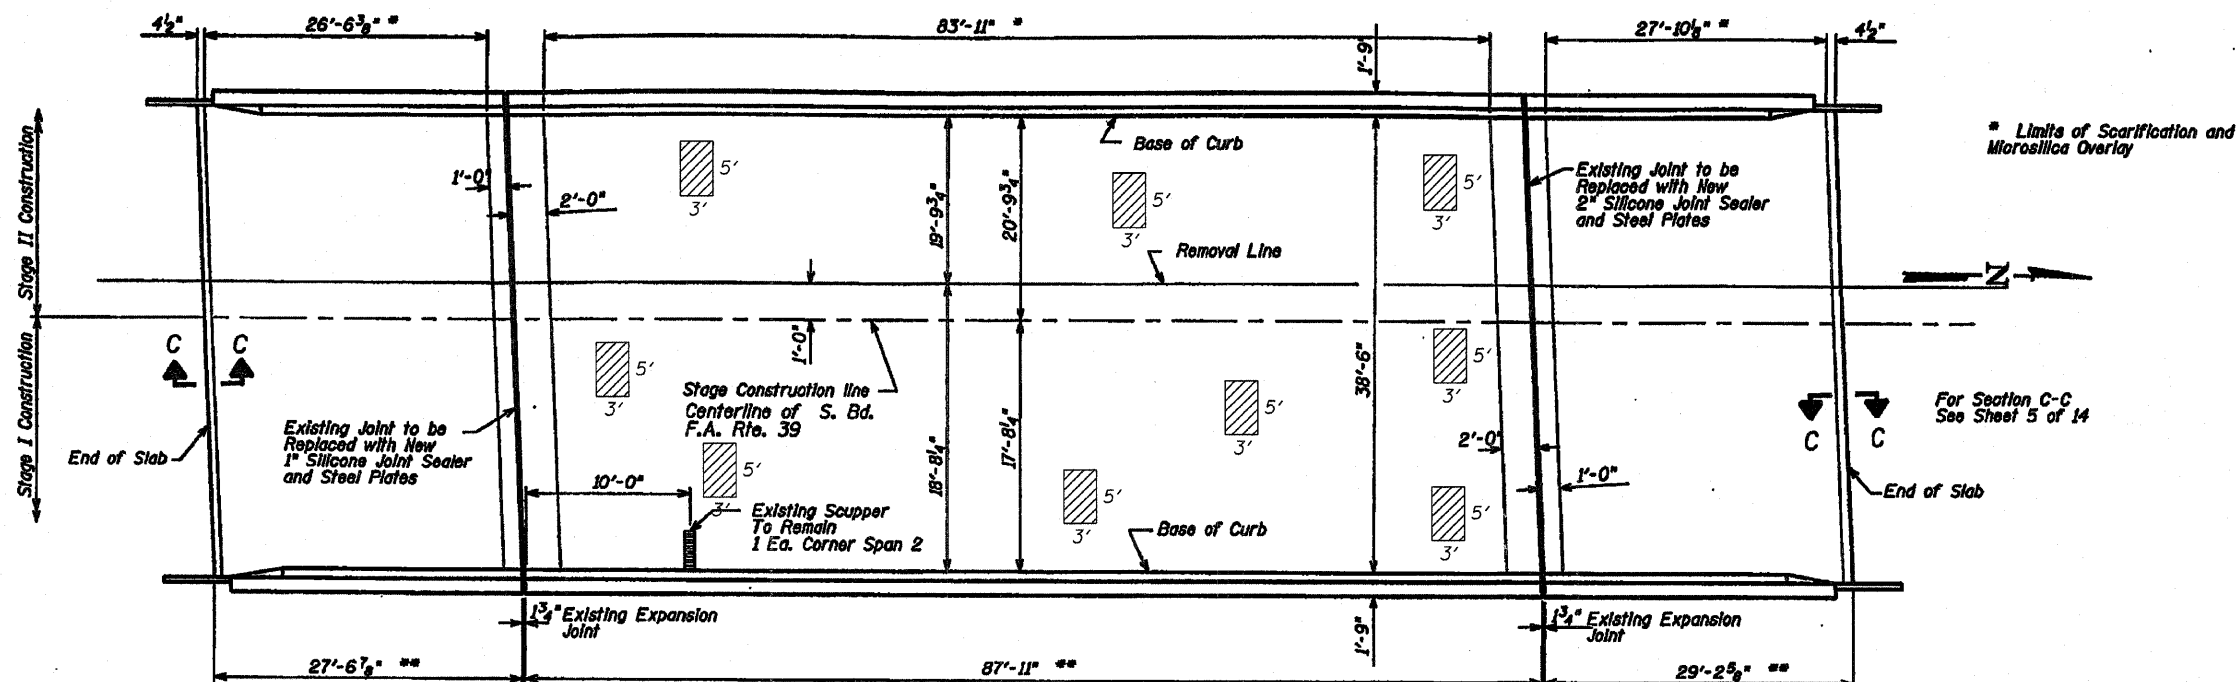

PLAN

BILL OF MATERIAL

ITEM	UNIT	TOTAL
Deck Slab Repair (Partial)	Sq. Yd.	15

~~BILL OF MATERIAL~~

ITEM	UNIT	TOTAL
Bituminous Concrete Removal (Deck)	Sq. Yd.	619
Concrete Bridge Deck Scarification 1"	Sq. Yd.	592
Bridge Deck Microsilica Concrete Overlay	Sq. Yd.	592
Bridge Deck Grooving	Sq. Yd.	603
Protective Shield	Sq. Yd.	159

 - DENOTES DECK SLAB REPAIR (PARTIAL)

The plan quantities for Deck Slab Repair (Partial) are estimated quantities. The actual locations and quantity of Deck Slab Repair shall be determined by the resident engineer in the field after removal of the existing wearing surface. Actual repair locations shall be shown in the as-built plans.

FOR INFORMATION ONLY

DECK PLAN
F.A.I. RTE. 39 (I-39 & US51)
SECTION 201-3HB-1
WINNEBAGO COUNTY
SN 101-0142