



# FOR INFORMATION ONLY

STATE OF ILLINOIS  
DEPARTMENT OF TRANSPORTATION

SHEET NO.	SECTION	COUNTY	TOTAL SHEETS	SHEET NO.
39	201-3HB-1	Winnebago	14	9

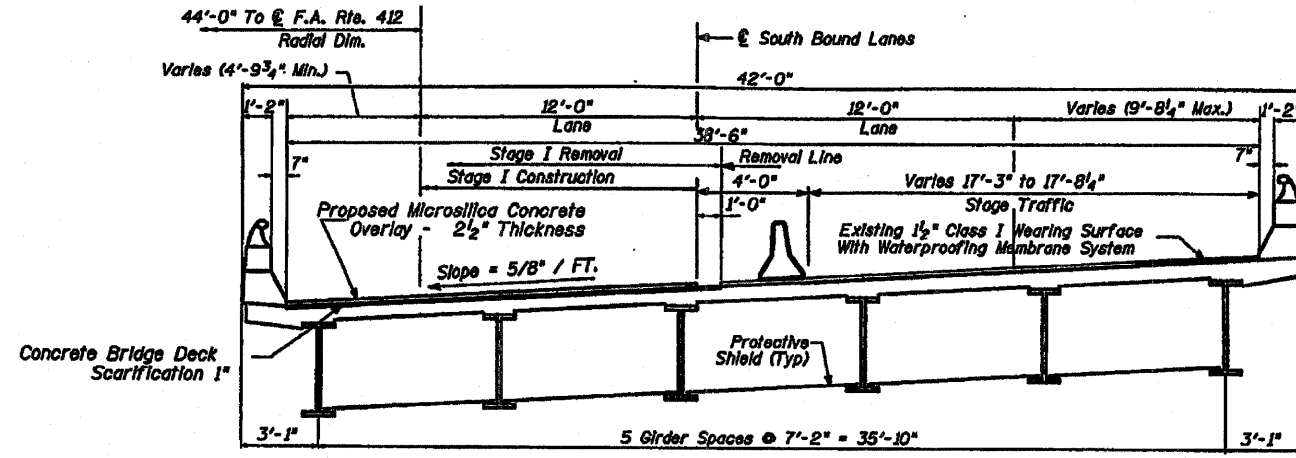

**DECK CROSS SECTION - STAGE I**  
(Looking South)

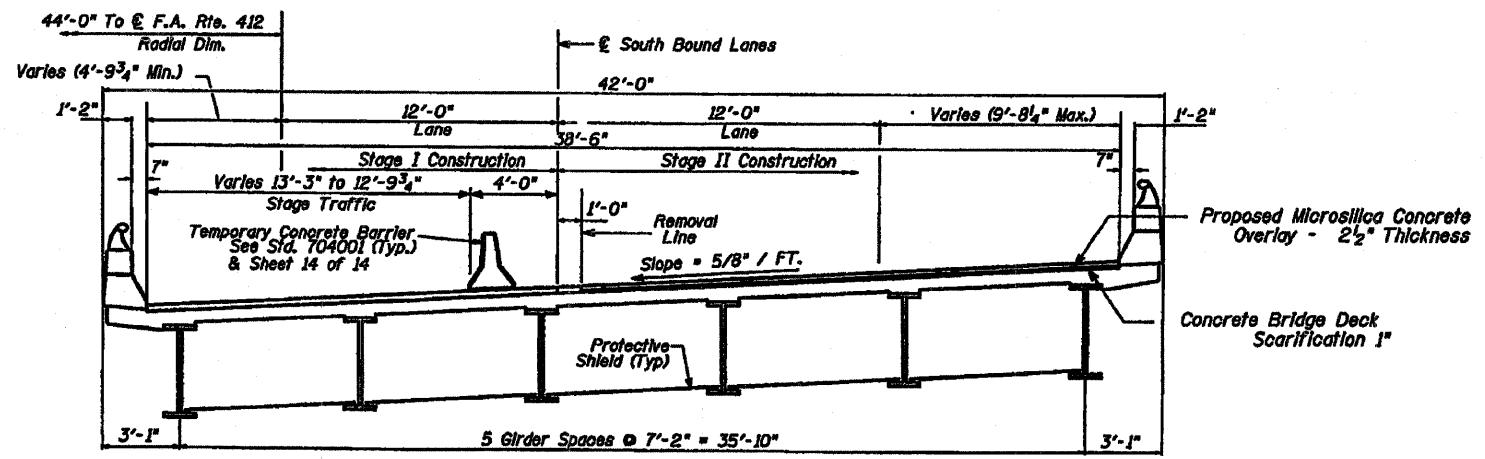

**DECK CROSS SECTION - STAGE II**  
(Looking South)

**DECK CROSS SECTION**  
**F.A.I. RTE. 39 (I-39 & US51)**  
**SECTION 201-3HB-1**  
**WINNEBAGO COUNTY**  
**SN 101-0142**

DESIGNED	
DRAWN	
CHECKED	
DATE	

FILE NAME =	USER NAME = linkdj	DESIGNED -	REVISED -	<b>STATE OF ILLINOIS DEPARTMENT OF TRANSPORTATION</b>	<b>EXISTING BRIDGE PLANS</b>	F.A.I. RTE. 39	SECTION (201-2HBIM-1)	COUNTY WINNEBAGO	TOTAL SHEETS 11	SHEET NO. 9
O:\BR\CADD plans\Winnebago County\181812 & 2013PLA\eng.dgn PLOT SCALE = 50.0000' / IN. PLOT DATE = Tue Jan 20 14:25:02 2009				SCALE: _____ SHEET NO. ____ OF ____ SHEETS STA. _____ TO STA. _____		CONTRACT NO. 64E96		ILLINOIS FED. AID PROJECT		