



F.A.P. RTE.	SECTION	COUNTY	TOTAL SHEETS	SHEET NO.
326	(118,119)RS-4	GRUNDY	28	17
STA.		TO STA.		
FED. ROAD DIST. NO.	ILLINOIS	FED. AID PROJECT		

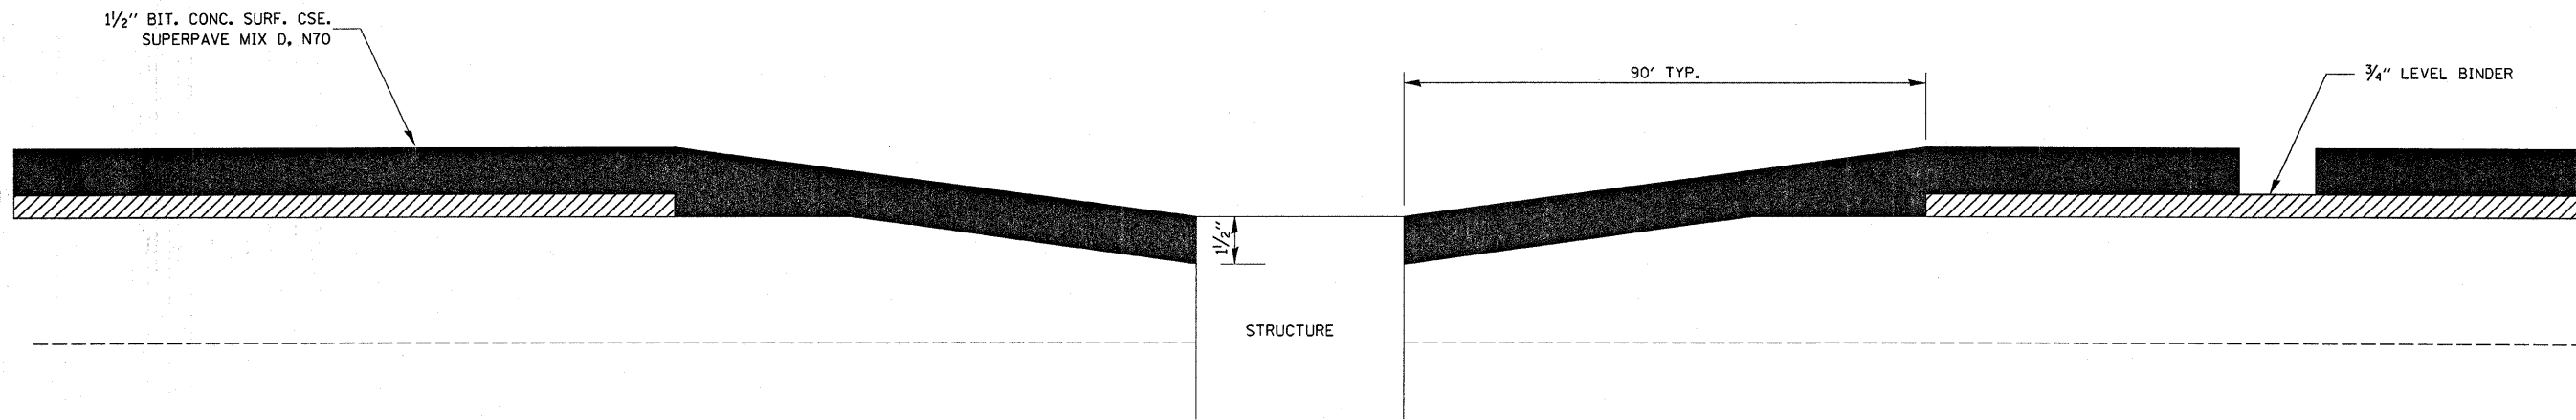

**PROPOSED THICKNESS TRANSITION**

- SN 032-0094 STA. 527+37
- SN 032-0033 STA. 466+08
- SN 032-0031 STA. 582+79
- SN 032-0072 STA. 705+82

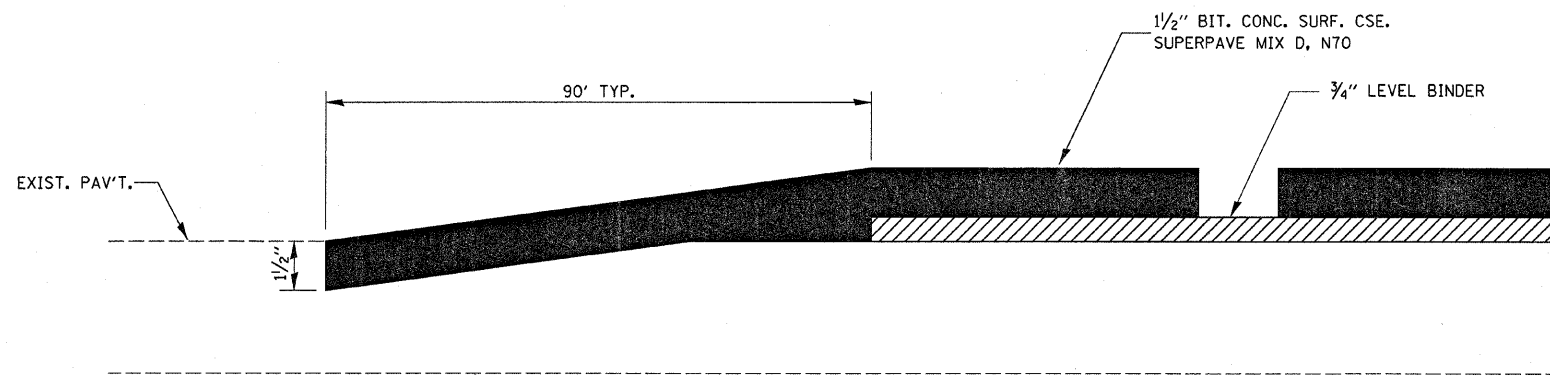

**BUTT JOINTS**

SEE SCHEDULE (SHT. 9)  
FOR LOCATIONS

DATE-TIME\*  
c:\pw\_wor\k\pw\dot\br\aboypc\00116918\detail1.s.dgn