



F.A. RTE.	SECTION	COUNTY	TOTAL SHEETS	SHEET NO.
*	**	KANKAKEE	109	49

STA. 123+00 TO STA. 135+00
 FED. ROAD DIST. NO. ILLINOIS FED. AID PROJECT
 * FAU ROUTE 6176 (ARMOUR ROAD)
 ** SECTION (79)W&RS & 14ORS

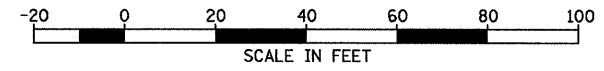


MATCHLINE AT STA. 123+00

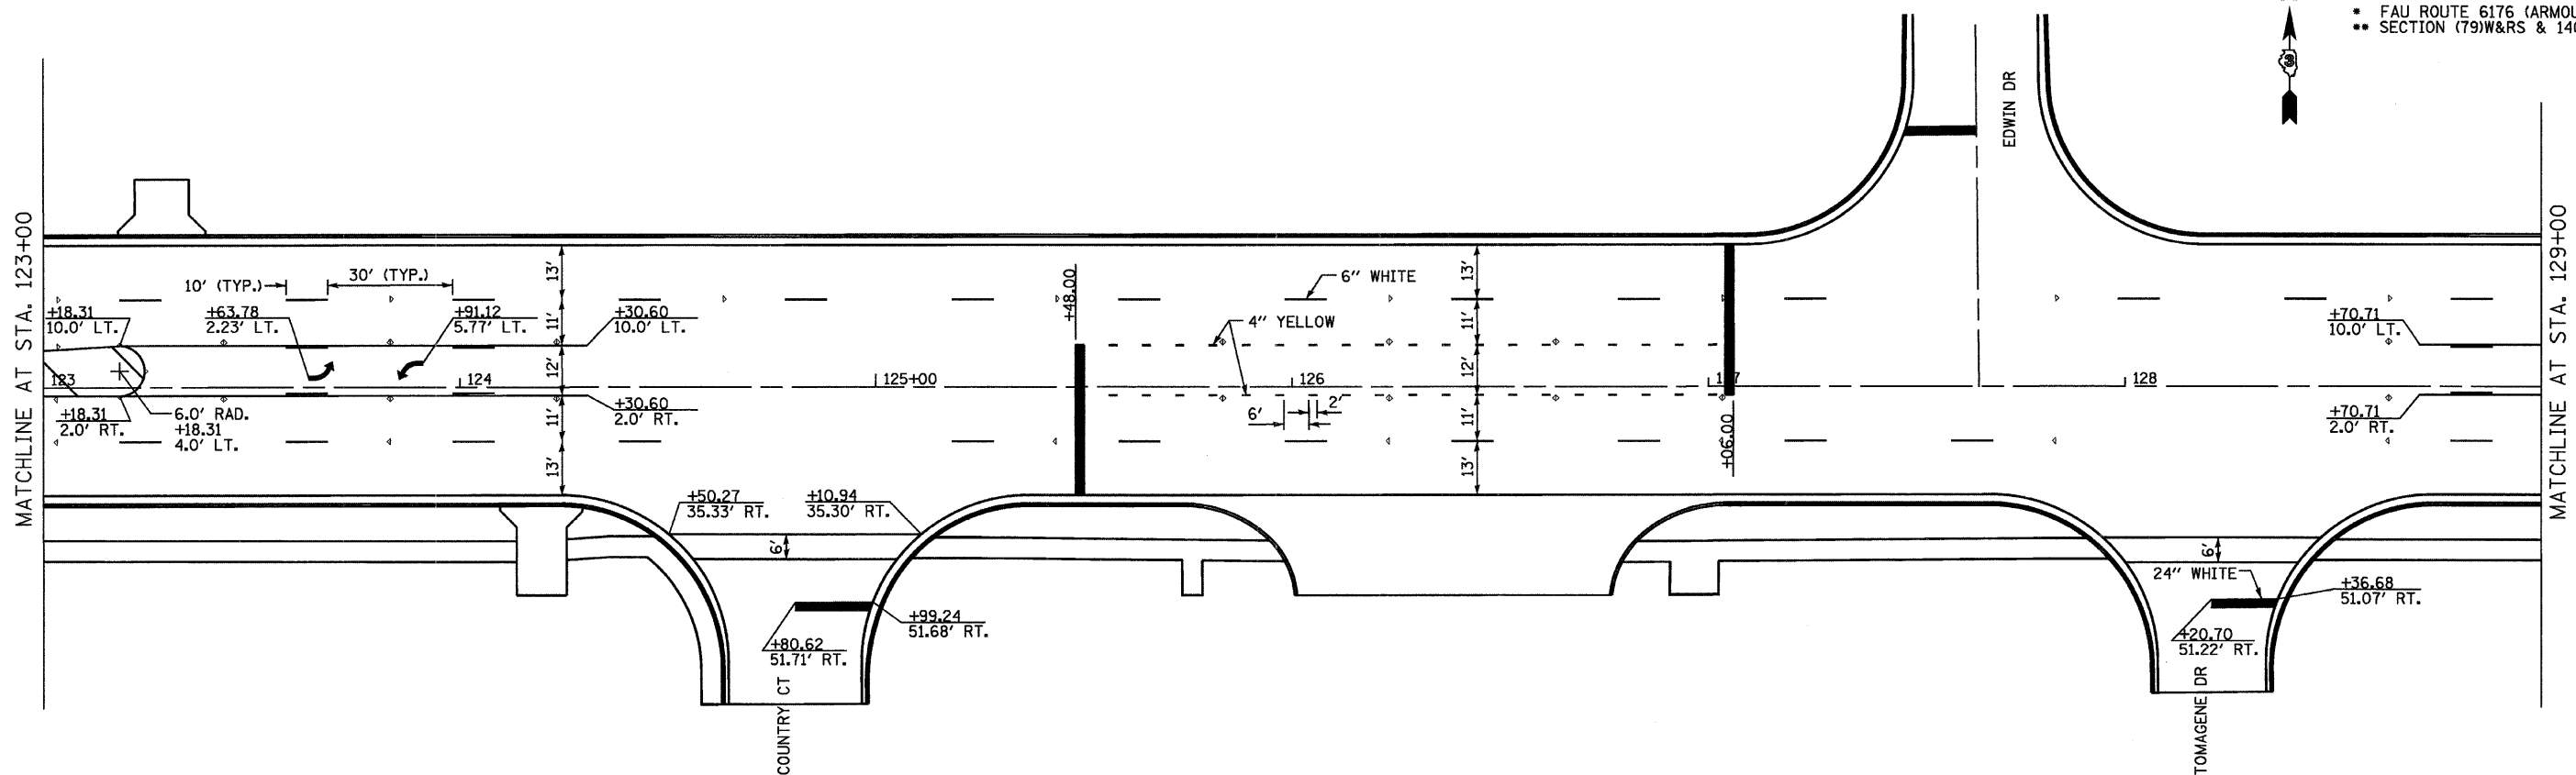

MATCHLINE AT STA. 129+00

MATCHLINE AT STA. 129+00

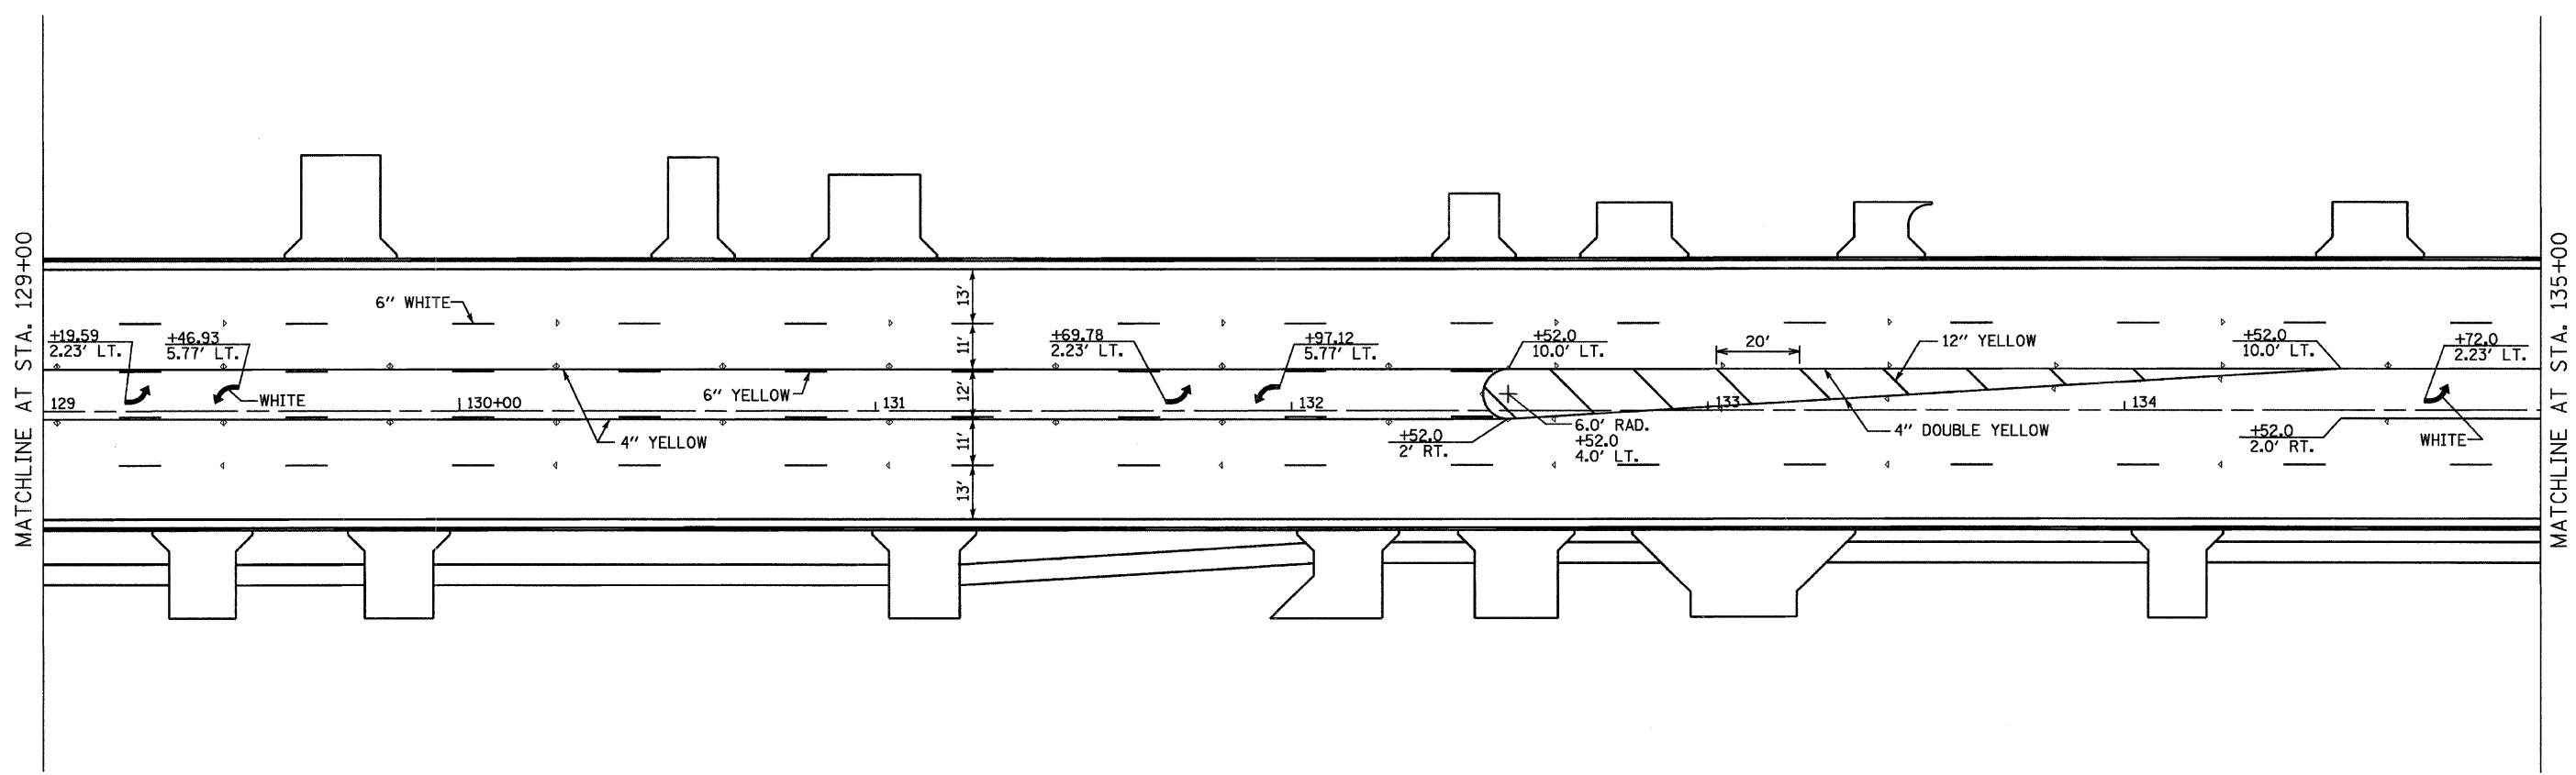

MATCHLINE AT STA. 135+00



PLOT DATE = 12/06
 FILE NAME = 204380PML23-135.DGN
 USER = JAR