
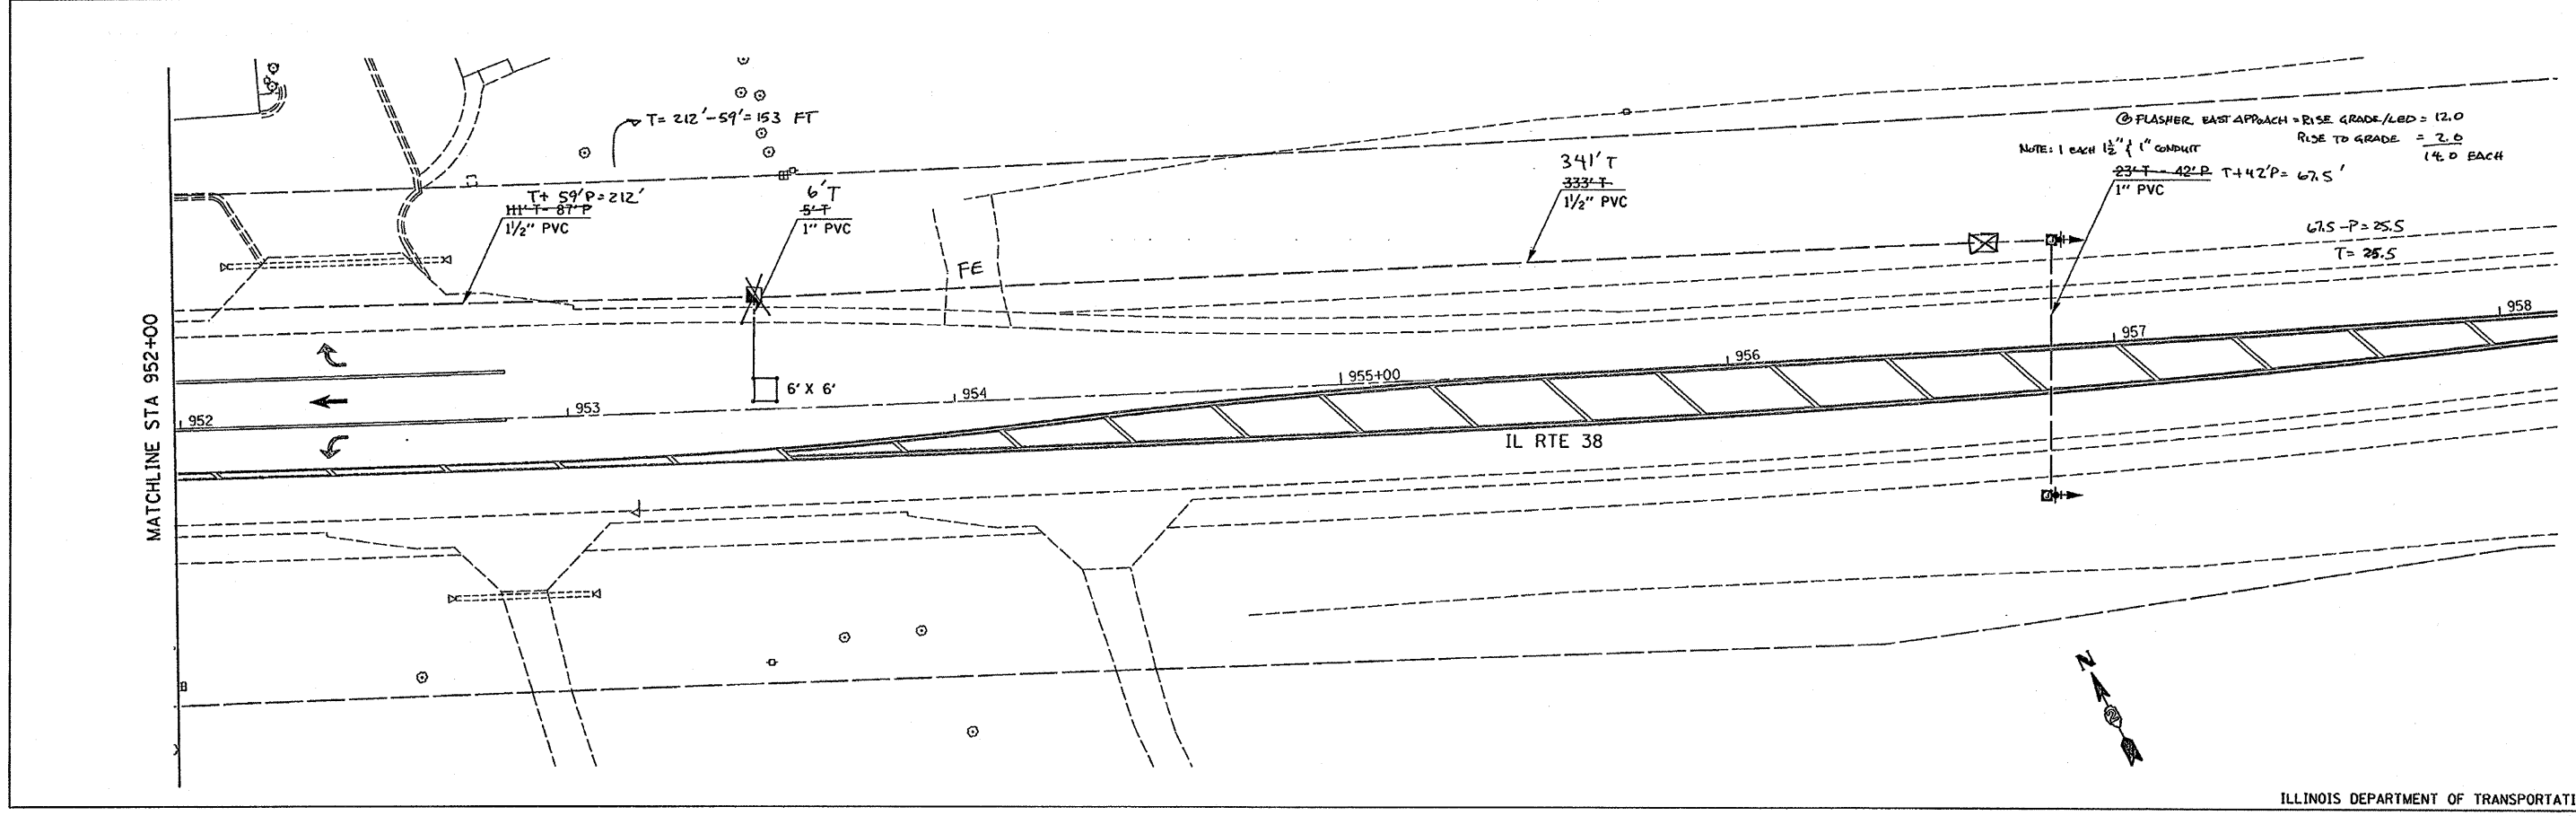


| F.A. RTE. | SECTION | COUNTY | TOTAL SHEETS | SHEET NO. |
|--------------|---------|---|--------------|-----------|
| | | | 8 | 4 |
| STA. TO STA. | | FED. ROAD DIST. NO. ILLINOIS FED. AID PROJECT | | |

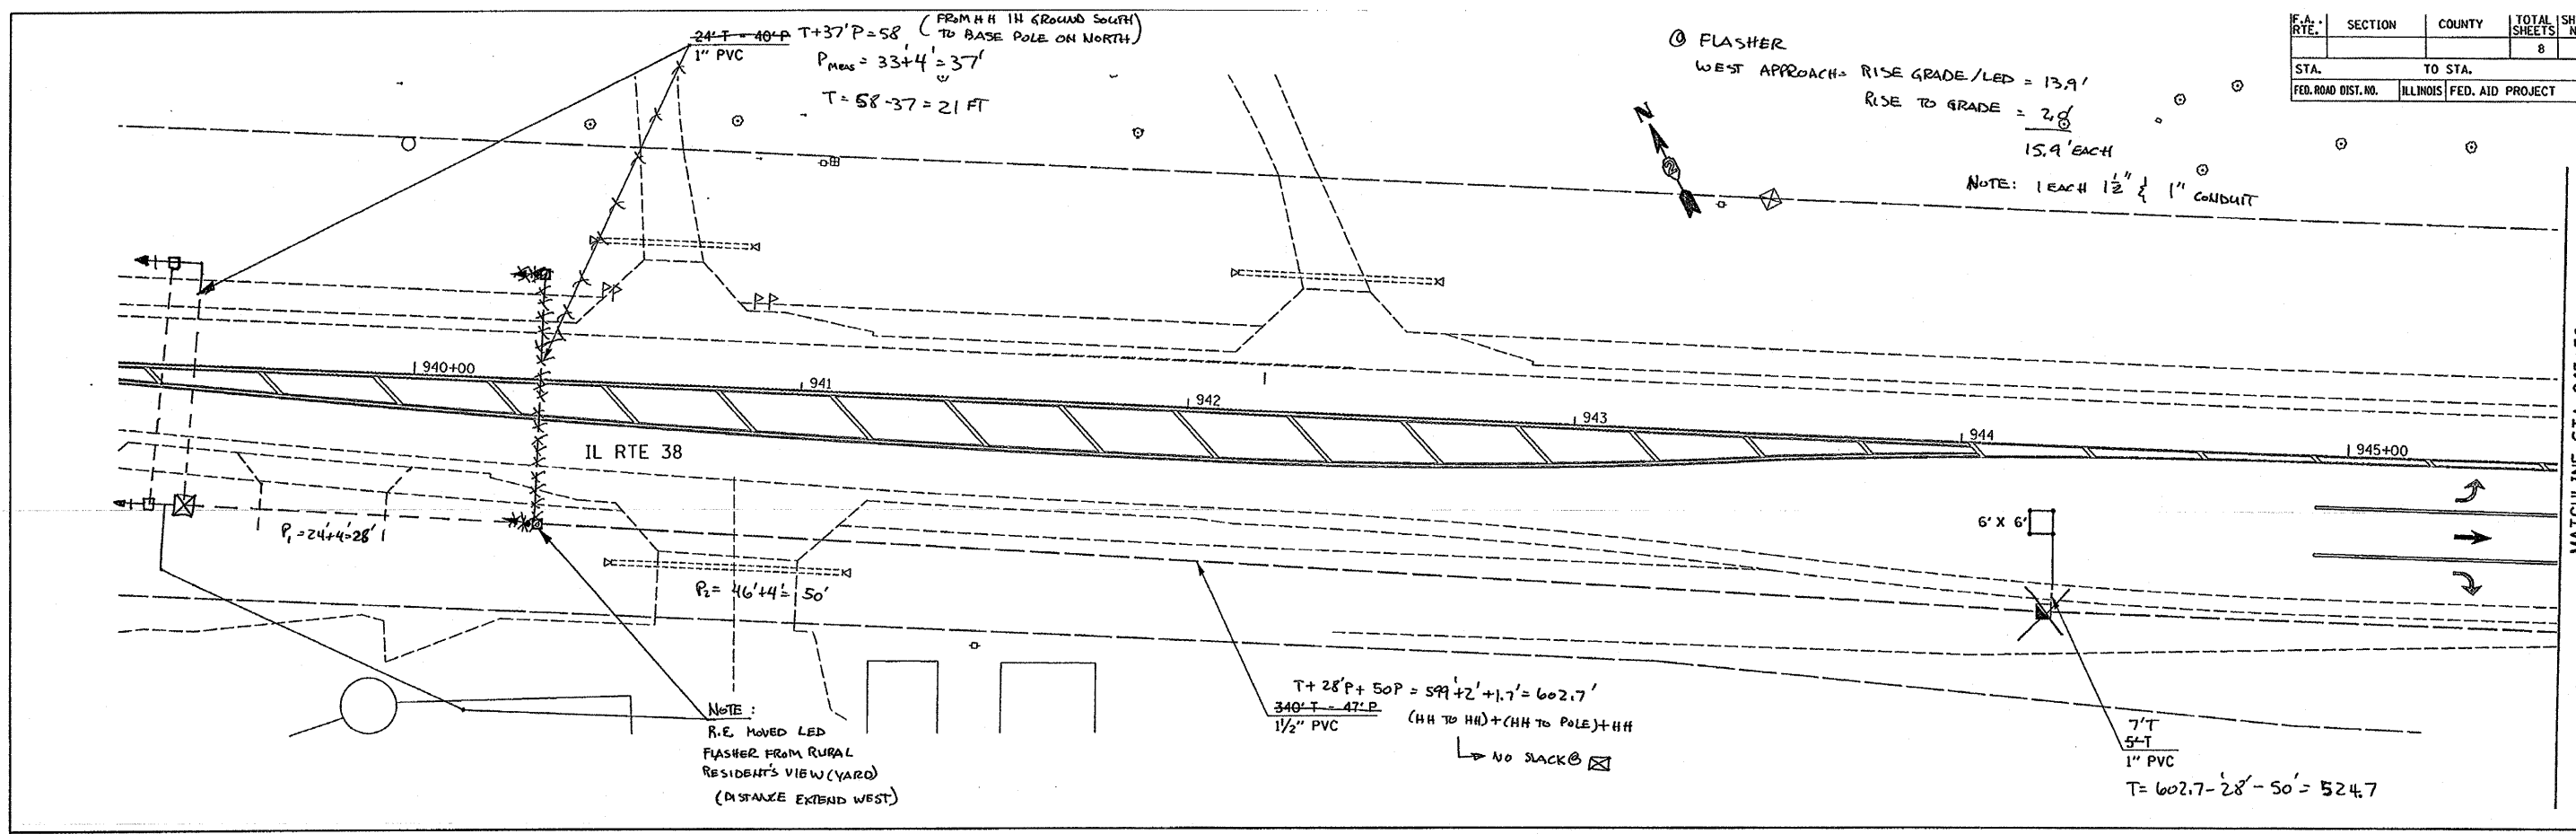

ILLINOIS DEPARTMENT OF TRANSPORTATION

| | | | |
|---|----------------------|------------|-----------|
| FILE NAME = | USER NAME = duncanbd | DESIGNED - | REVISED - |
| c:\pwork\pwork\dot\duncanbd\d0124257\d36745-shr-cover.dgn | | DRAWN - | REVISED - |
| PLOT SCALE = 50.0000' / IN. | | CHECKED - | REVISED - |
| PLOT DATE = Feb 13, 2009 - 11:17:21 AM | | DATE - | REVISED - |

**STATE OF ILLINOIS
DEPARTMENT OF TRANSPORTATION**

FOR INFORMATION ONLY

SCALE: SHEET NO. OF SHEETS STA. TO STA.

| | | | | |
|---------------------------|-----------|--------|--------------|-----------|
| F.A.P. RTE. | SECTION | COUNTY | TOTAL SHEETS | SHEET NO. |
| 567 | (7,6)RS-2 | DEKALB | 30 | 25 |
| CONTRACT NO. 66745 | | | | |
| ILLINOIS FED. AID PROJECT | | | | |