


* MILLING TRANSITION FROM 1/2" TO 2/4" WILL BE PAID AS HMA SURF. REM. 2/4"

TAPER DETAIL @ NORFOLK SOUTHERN RAILROAD

STA. 84+25.5

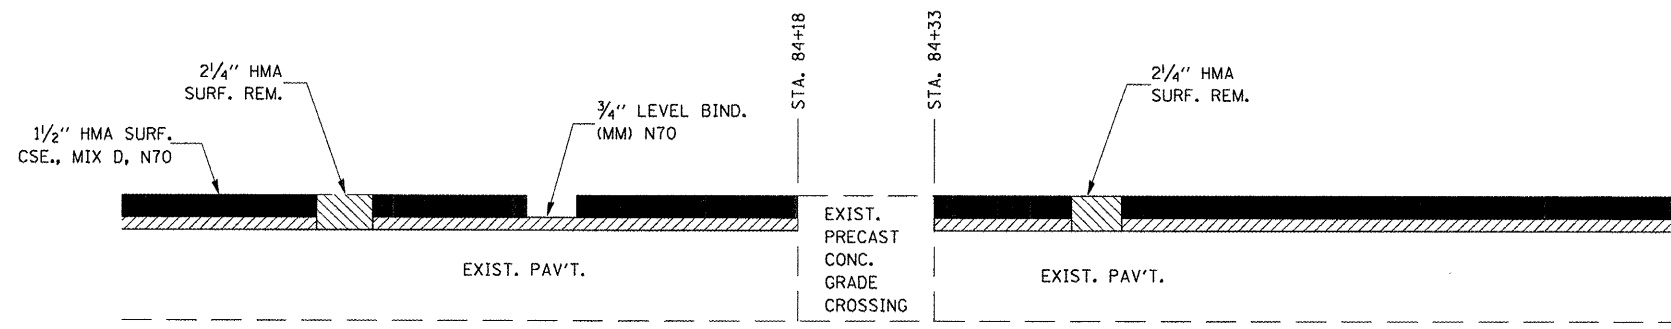

TAPER DETAIL @ UNION PACIFIC RAILROAD

STA. 1+18.5

FILE NAME = c:\pw\work\p\idat\corooren\m\0119033\d\66753-eh-t-detail.s.DGN	USER NAME = corooren\m	DESIGNED -	REVISED -	STATE OF ILLINOIS DEPARTMENT OF TRANSPORTATION	DETAILS	F.A.P. RTE.	SECTION	COUNTY	TOTAL SHEETS	SHEET NO.	
	PLOT SCALE = 100.0000' / IN.	CHECKED -	REVISED -			326	(119,120,121,122,123)RS-3	GRU & LIV	36	29	
PLOT DATE = Feb 11, 2009 - 10:03:12 AM	DATE -	REVISED -	CONTRACT NO. 66753								
						ILLINOIS FED. AID PROJECT					