


TAPER DETAIL

NORTHBOUND LANES STA. 130+79

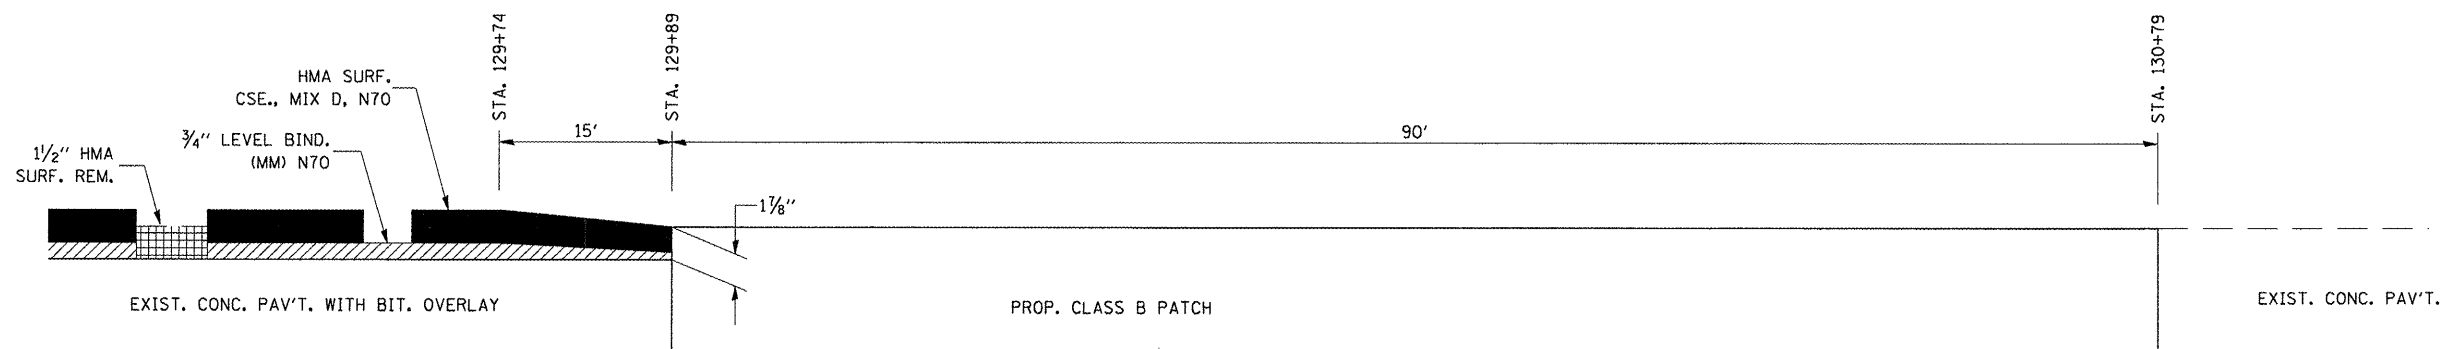

TAPER DETAIL

SOUTHBOUND LANES STA. 130+79

FILE NAME =
c:\pwork\pwidot\corcoran\m\0119033\d

USER NAME = corcoran\m
66753-shit-details.dgn
PLOT SCALE = 100.0000' / IN.
PLOT DATE = Feb 11, 2009 - 10:02:25 AM

DESIGNED -	REVISED -
DRAWN -	REVISED -
CHECKED -	REVISED -
DATE -	REVISED -

**STATE OF ILLINOIS
DEPARTMENT OF TRANSPORTATION**

DETAILS

SCALE: SHEET NO. OF SHEETS STA. TO STA.

F.A.P. RTE.	SECTION	COUNTY	TOTAL SHEETS	SHEET NO.
326	(119,120,121,122,123)RS-3	GRU & LIV	36	30
CONTRACT NO. 66753				
ILLINOIS FED. AID PROJECT				