



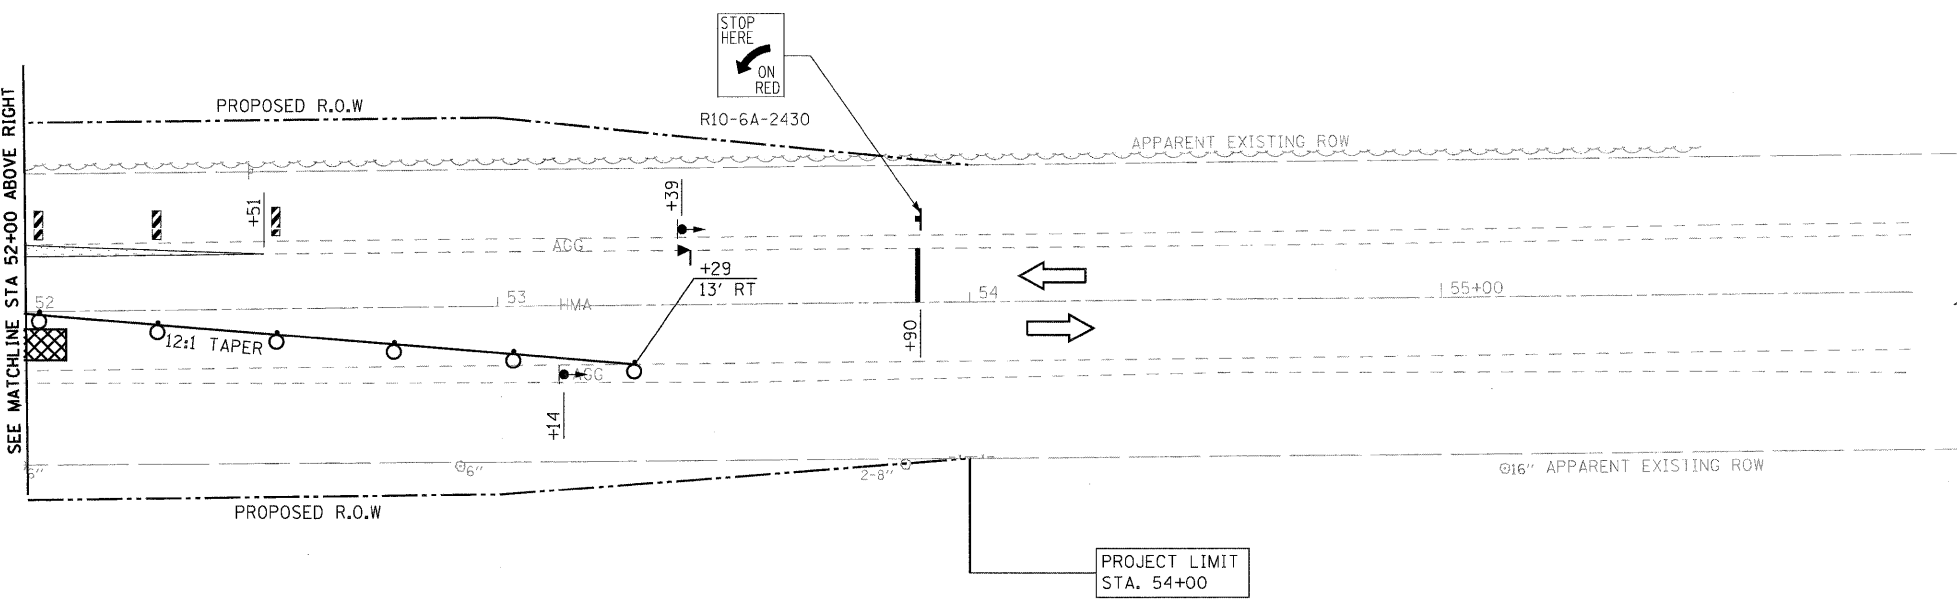

PLAN	DATE
BY	
SURVEYED	
ALIGNED	
CHECKED	
NO.	
NOTE BOOK	
NO.	
CADD FILE NAME	

PROFILE	DATE
BY	
SURVEYED	
GRADES CHECKED	
NO.	
NOTE BOOK	
NO.	
STRUCTURE	
NOTATIONS CHKD	

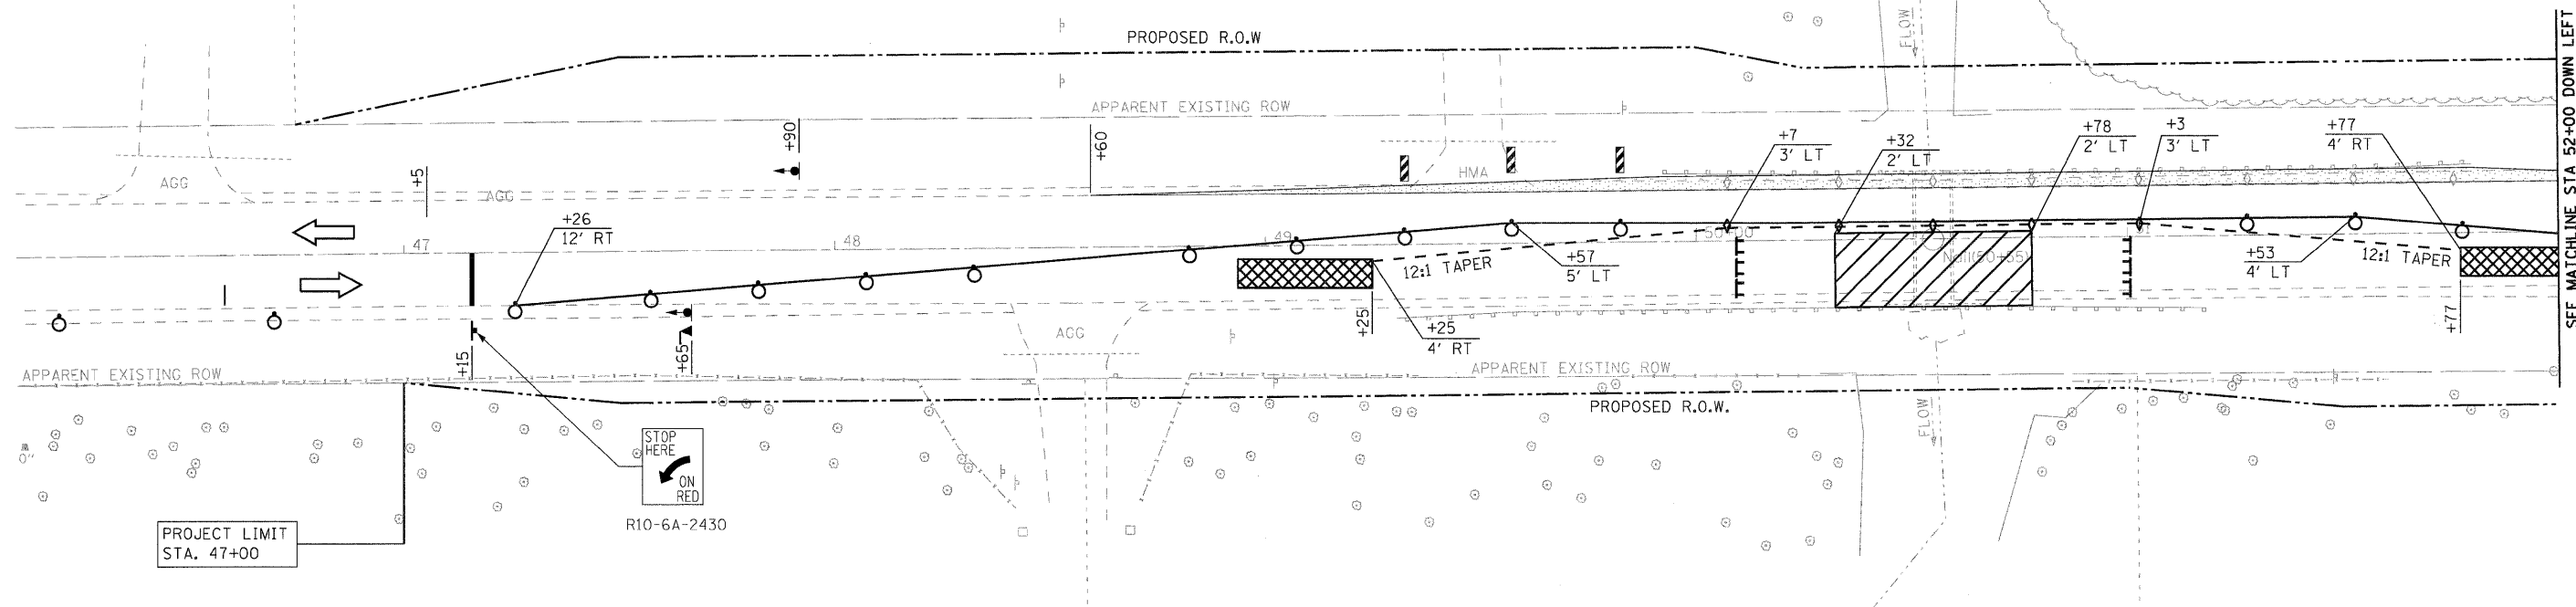

LEGEND:

- HOT-MIX ASPHALT SHOULDERS, 8"
- DRUM WITH STEADY BURN LIGHT
- TRAFFIC SIGNALS WITH BACKPLATE
- MICROWAVE DETECTORS
- SIGN
- TYPE III BARRICADE WITH FLASHING LIGHTS
- TYPE "C" BIDIRECTIONAL REFLECTOR
- DOUBLE VERTICAL PANEL (SEE DETAIL)
- TEMPORARY CONCRETE BARRIER
- IMPACT ATTENUATORS, TEMPORARY (NON-REDIRECTIVE) TEST LEVEL 3
- WORK AREA

NOTES:

1. SEE STANDARD 701321 FOR DETAILS.
2. SEE STRUCTURAL SHEETS FOR STAGES OF CONSTRUCTION.
3. HOT-MIX ASPHALT SHOULDERS, 8" ON THE LEFT SIDE FOR STAGE 1 TRAFFIC CONTROL WILL BE CONSTRUCTED IN PRE-STAGE.

FILE NAME =	USER NAME = #USER#	DESIGNED DB	REVISED -	STATE OF ILLINOIS DEPARTMENT OF TRANSPORTATION	STAGE I TRAFFIC CONTROL		F.A.P. RTE.	SECTION	COUNTY	TOTAL SHEETS	SHEET NO.
#FILE#		DRAWN NS/RM	REVISED -		SCALE: 1"=20'	SHEET NO. 1 OF 2 SHEETS	697	(171)	FORD	29	11
		CHECKED AS	REVISED -		STA. 46+10	TO STA. 54+90	CONTRACT NO. 66874				
		DATE MARCH 2009	REVISED -		FED. ROAD DIST. NO. [ILLINOIS] FED. AID PROJECT						