


FINAL SURVEY PLOTTED DATE
 SURVEYED BY DATE
 NOTE BOOK NO.
 AREAS CHECKED

ORIGINAL SURVEY PLOTTED DATE
 SURVEYED BY DATE
 NOTE BOOK NO.
 AREAS CHECKED

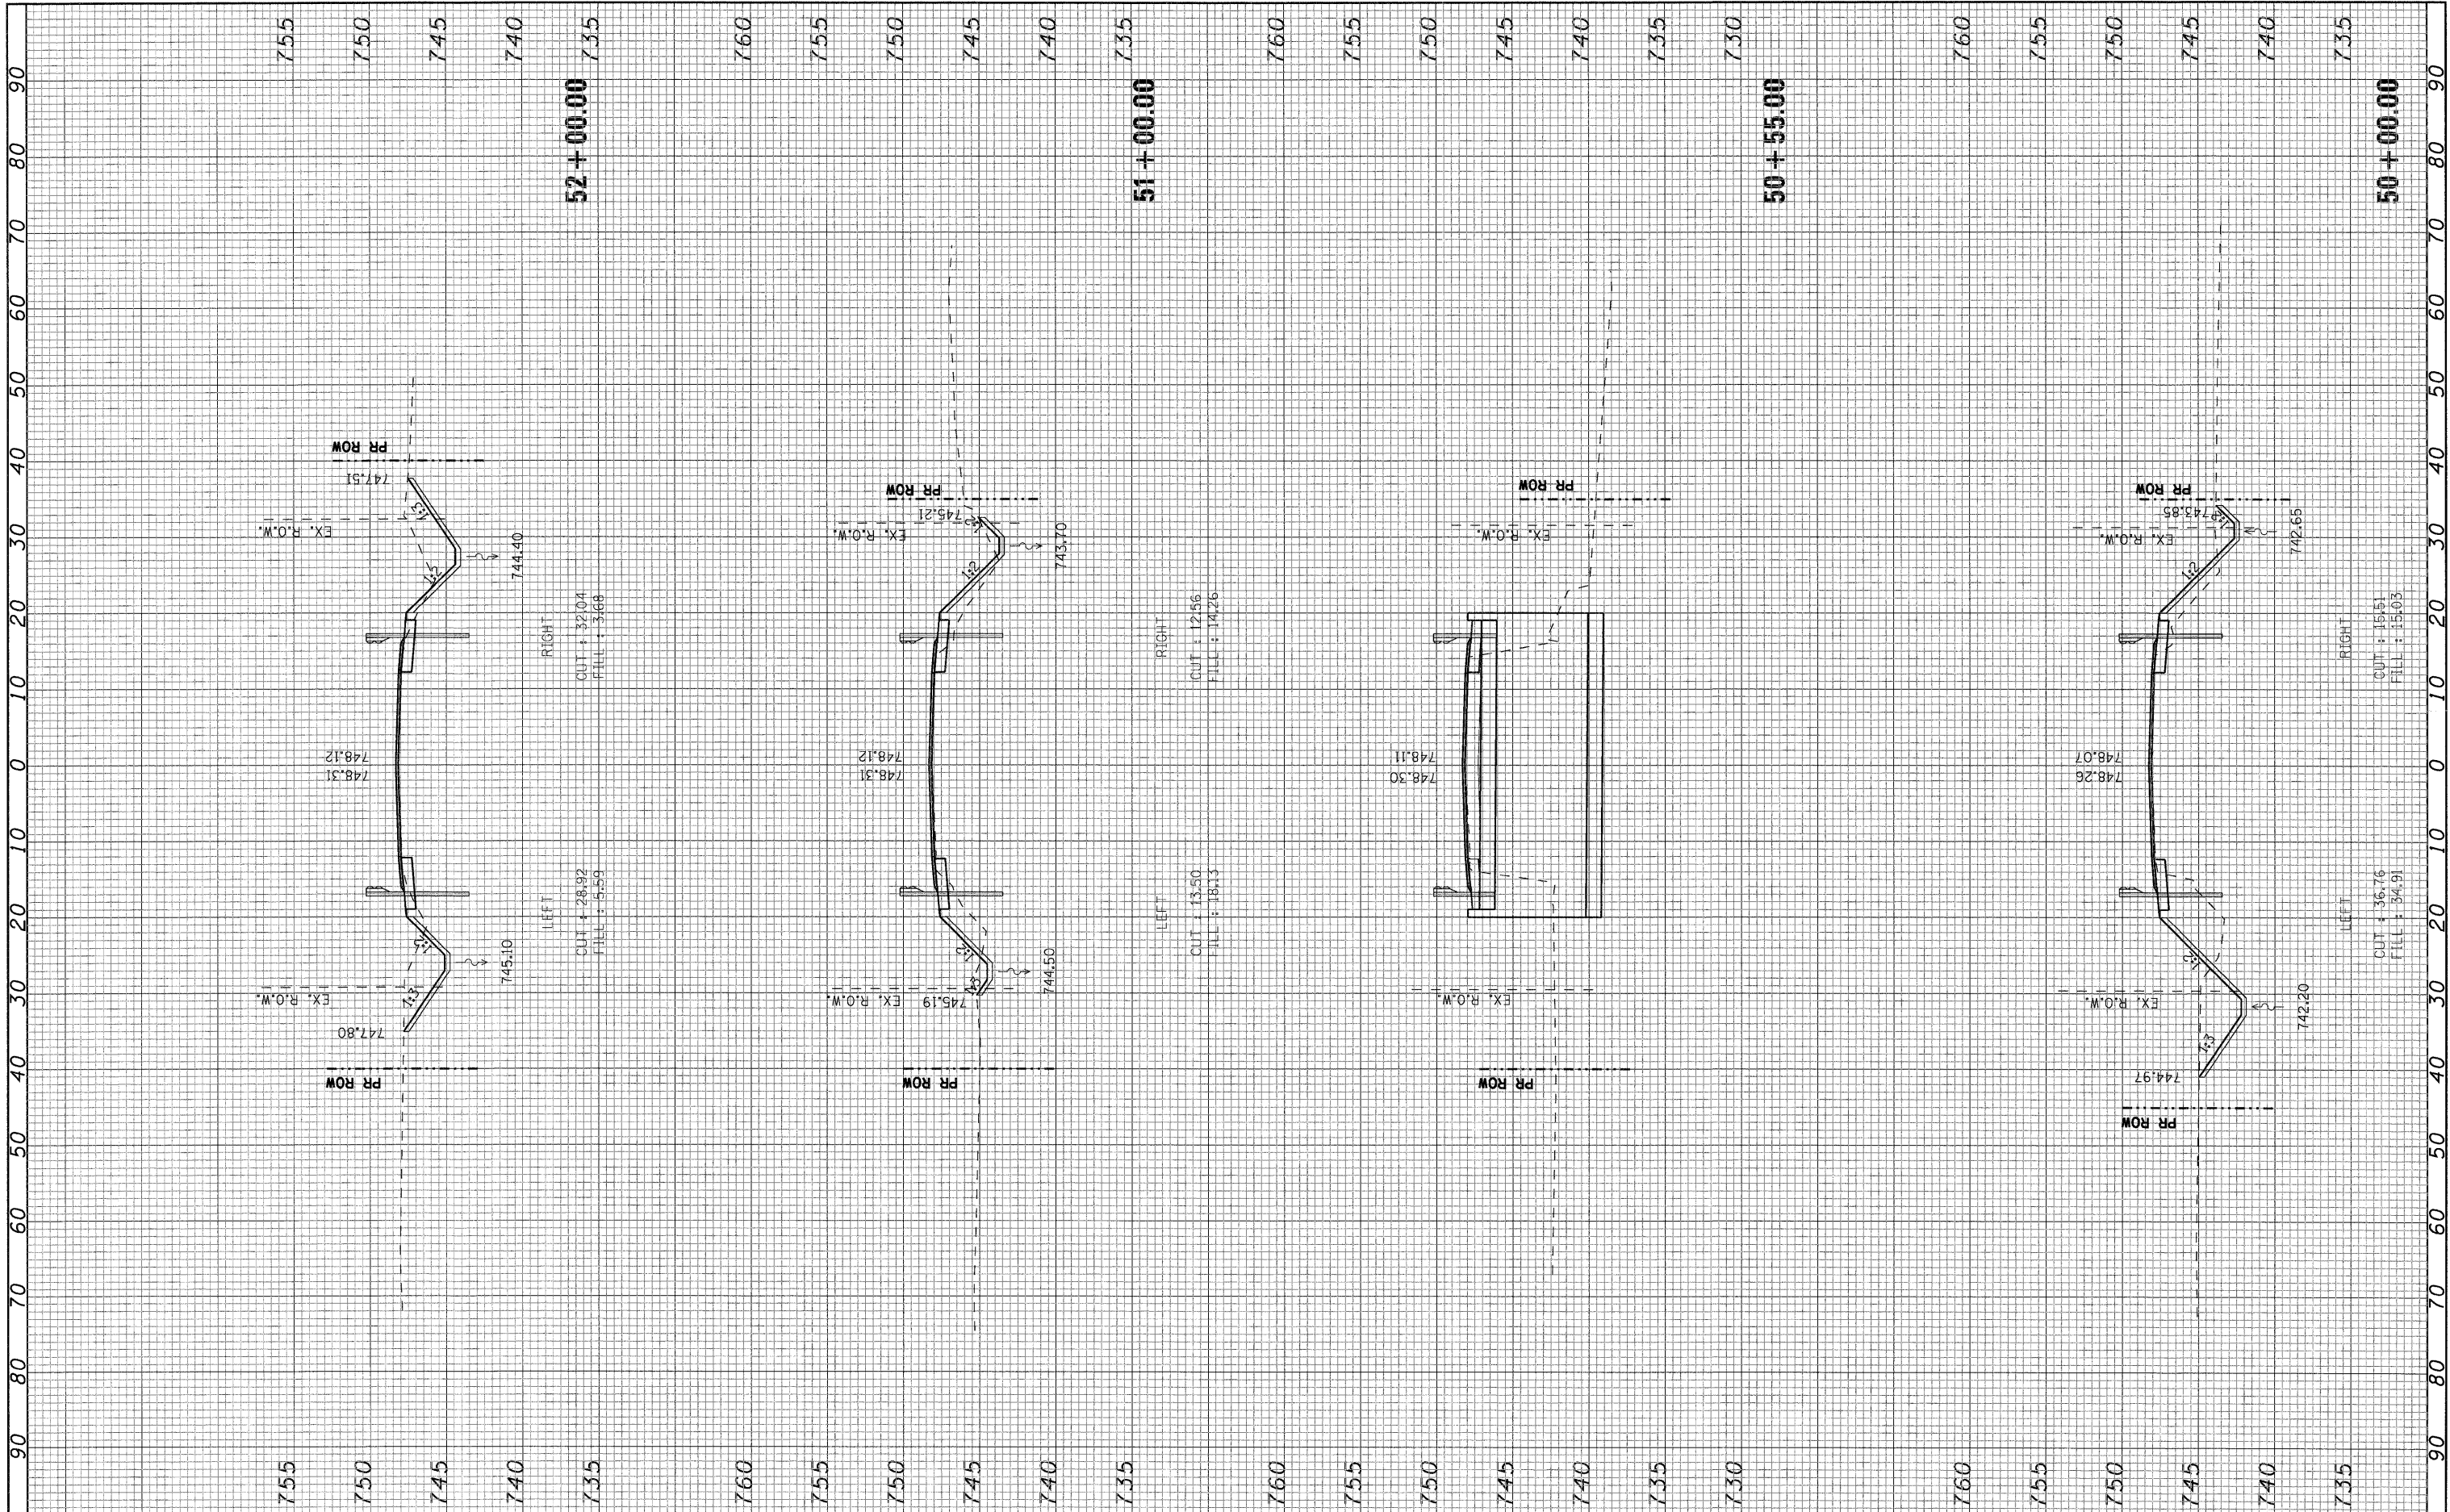

FILE NAME =
 #FILEL#

USER NAME = #USER#
 DESIGNED - DB
 DRAWN - NS
 CHECKED - AS
 DATE - MARCH 2009

REVISED -
 REVISED -
 REVISED -
 REVISED -

**STATE OF ILLINOIS
 DEPARTMENT OF TRANSPORTATION**

CROSS SECTIONS
 SCALE: 1"=10'
 SHEET NO. 3 OF 4 SHEETS
 STA. 50+00 TO STA. 52+00

F.A.P. RTE.	SECTION	COUNTY	TOTAL SHEETS	SHEET NO.
697	(17)	FORD	29	28
CONTRACT NO. 66874				
FED. ROAD DIST. NO. ILLINOIS FED. AID PROJECT				