


FINAL SURVEY PLOTTED BY DATE  
 NO. BOOK MAP DATE AREAS CHECKED

ORIGINAL SURVEY PLOTTED BY DATE  
 NO. BOOK MAP DATE AREAS CHECKED

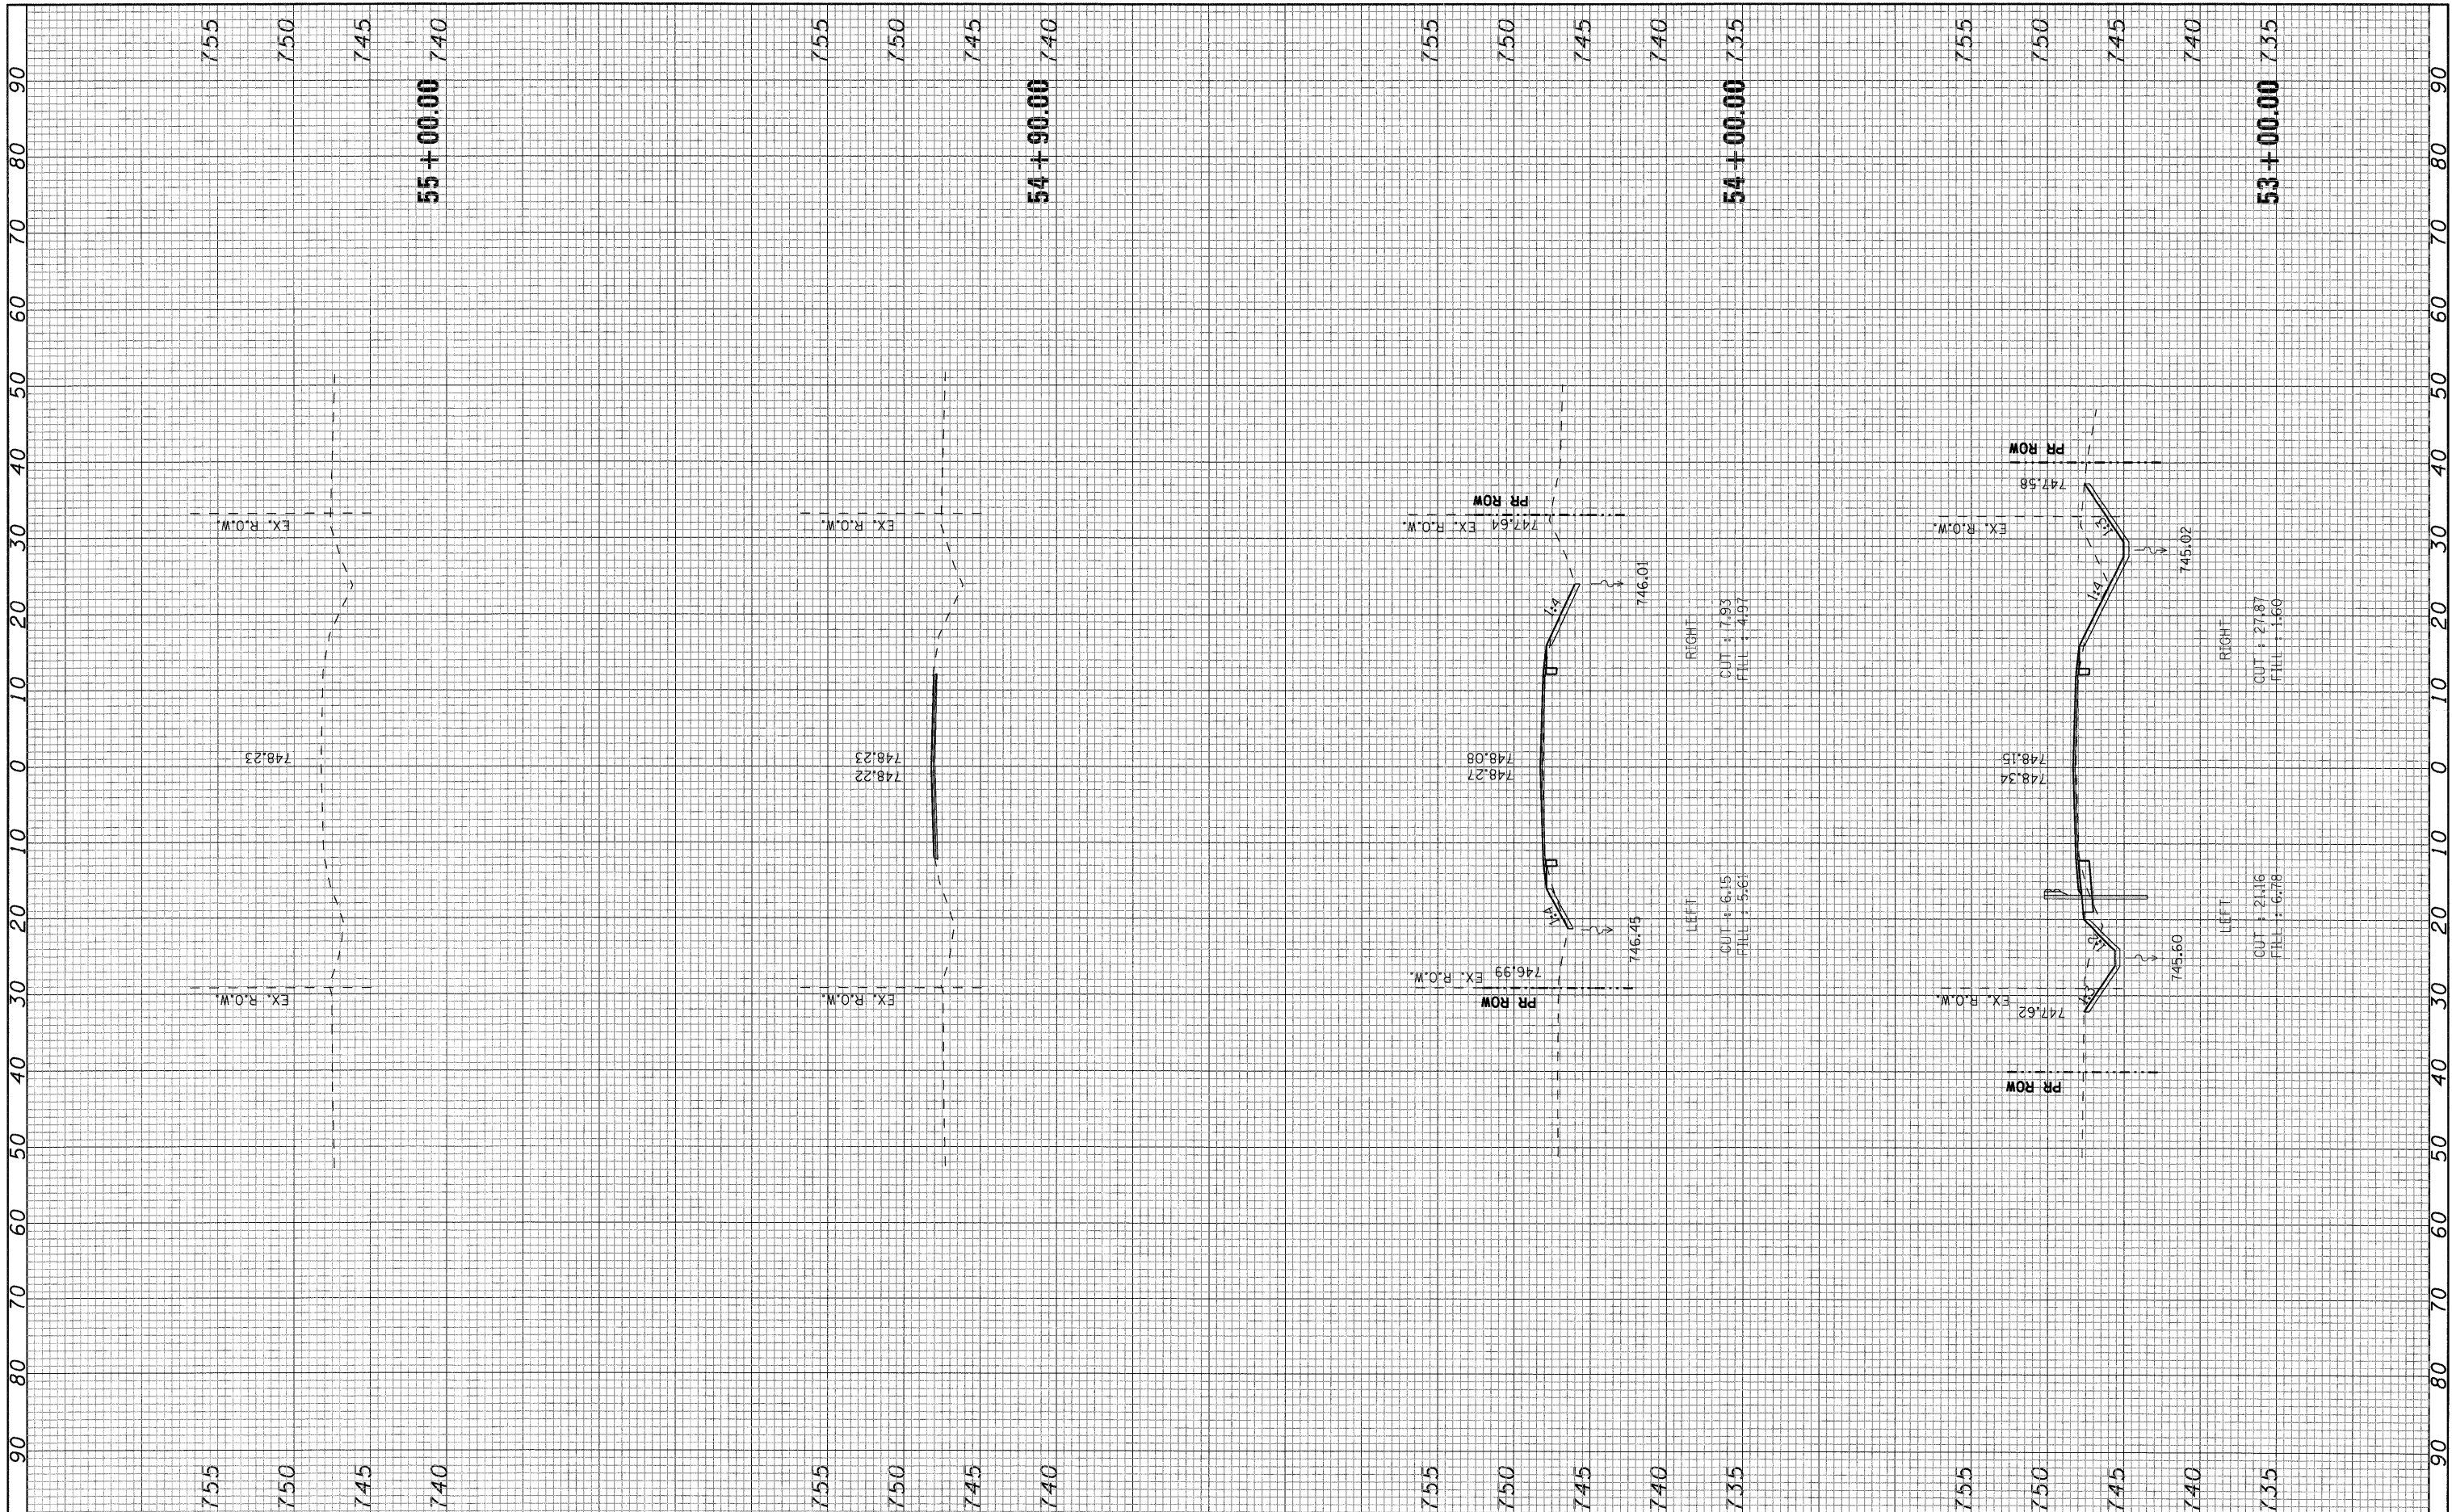

FILE NAME =  
 #FILE#

USER NAME = #USER#  
 #SCALE#  
 #DATE#

DESIGNED - DB  
 DRAWN - NS  
 CHECKED - AS  
 DATE - MARCH 2009

REVISED -  
 REVISED -  
 REVISED -  
 REVISED -

**STATE OF ILLINOIS  
 DEPARTMENT OF TRANSPORTATION**

**CROSS SECTIONS**  
 SCALE: 1"=10'  
 SHEET NO. 4 OF 4 SHEETS  
 STA. 53+00 TO STA. 55+00

F.A.P. RTE.	SECTION	COUNTY	TOTAL SHEETS	SHEET NO.
697	(17)I	FORD	29	29

CONTRACT NO. 66874  
 FED. ROAD DIST. NO. ILLINOIS FED. AID PROJECT