
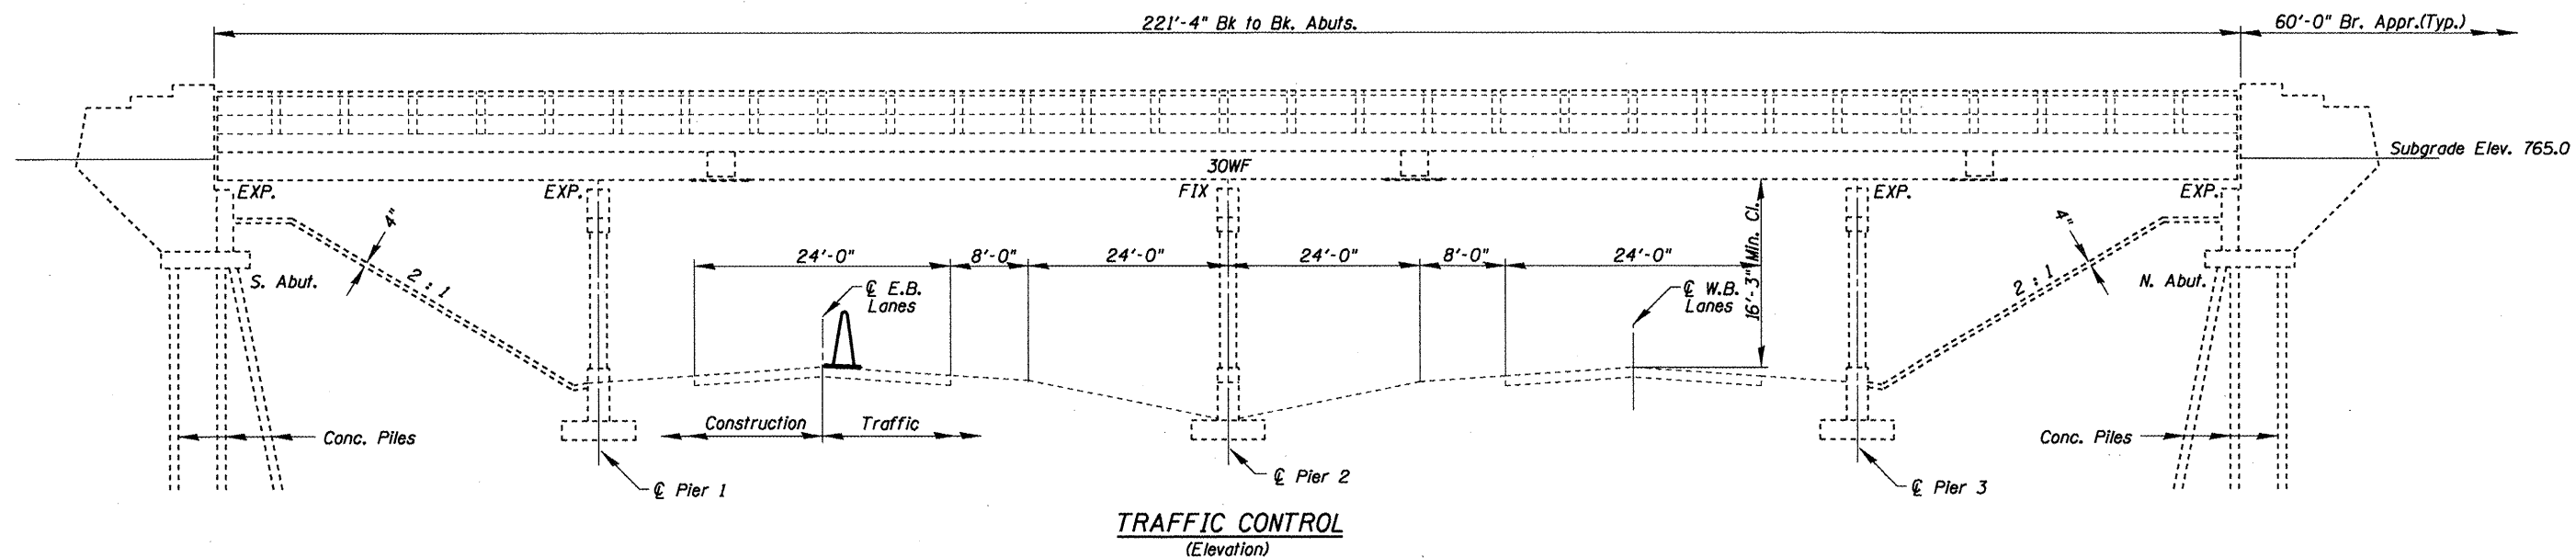


TRAFFIC PLAN
(Looking North)

SYMBOLS
 Remove and Replace or Straighten Repairs
 (See Repair Details - Sheet 1 of 3)



TRAFFIC CONTROL
(Elevation)

Note:
 Refer to Highway Standard 701201, 701316 and 701406 for exact placement of traffic management devices and other clarifications as construction staging symbols and dimensioning were duplicated off of these standards.

SN. 102-0034
 TR134over I-74

FILE NAME = D468854-sht-cover.dgn	USER NAME = jonesce	DESIGNED - CEJ	REVISED - ---	STATE OF ILLINOIS DEPARTMENT OF TRANSPORTATION	PROPOSED TRAFFIC CONTROL			F.A.I. RTE.	SECTION	COUNTY	TOTAL SHEETS	SHEET NO.
	PLOT SCALE = 1/83.7051' / IN.	CHECKED - ---	REVISED - ---					74	(X3-17HB11-2	WOODFORD	11	7
	PLOT DATE = 1/16/2009	DATE - 12/16/2008	REVISED - ---					CONTRACT NO. 68854				
				SCALE: _____	SHEET NO. ___ OF ___ SHEETS	STA. _____ TO STA. _____	FED. ROAD DIST. NO. 4 (ILLINOIS) FED. AID PROJECT					