



STATE OF ILLINOIS  
DEPARTMENT OF TRANSPORTATION

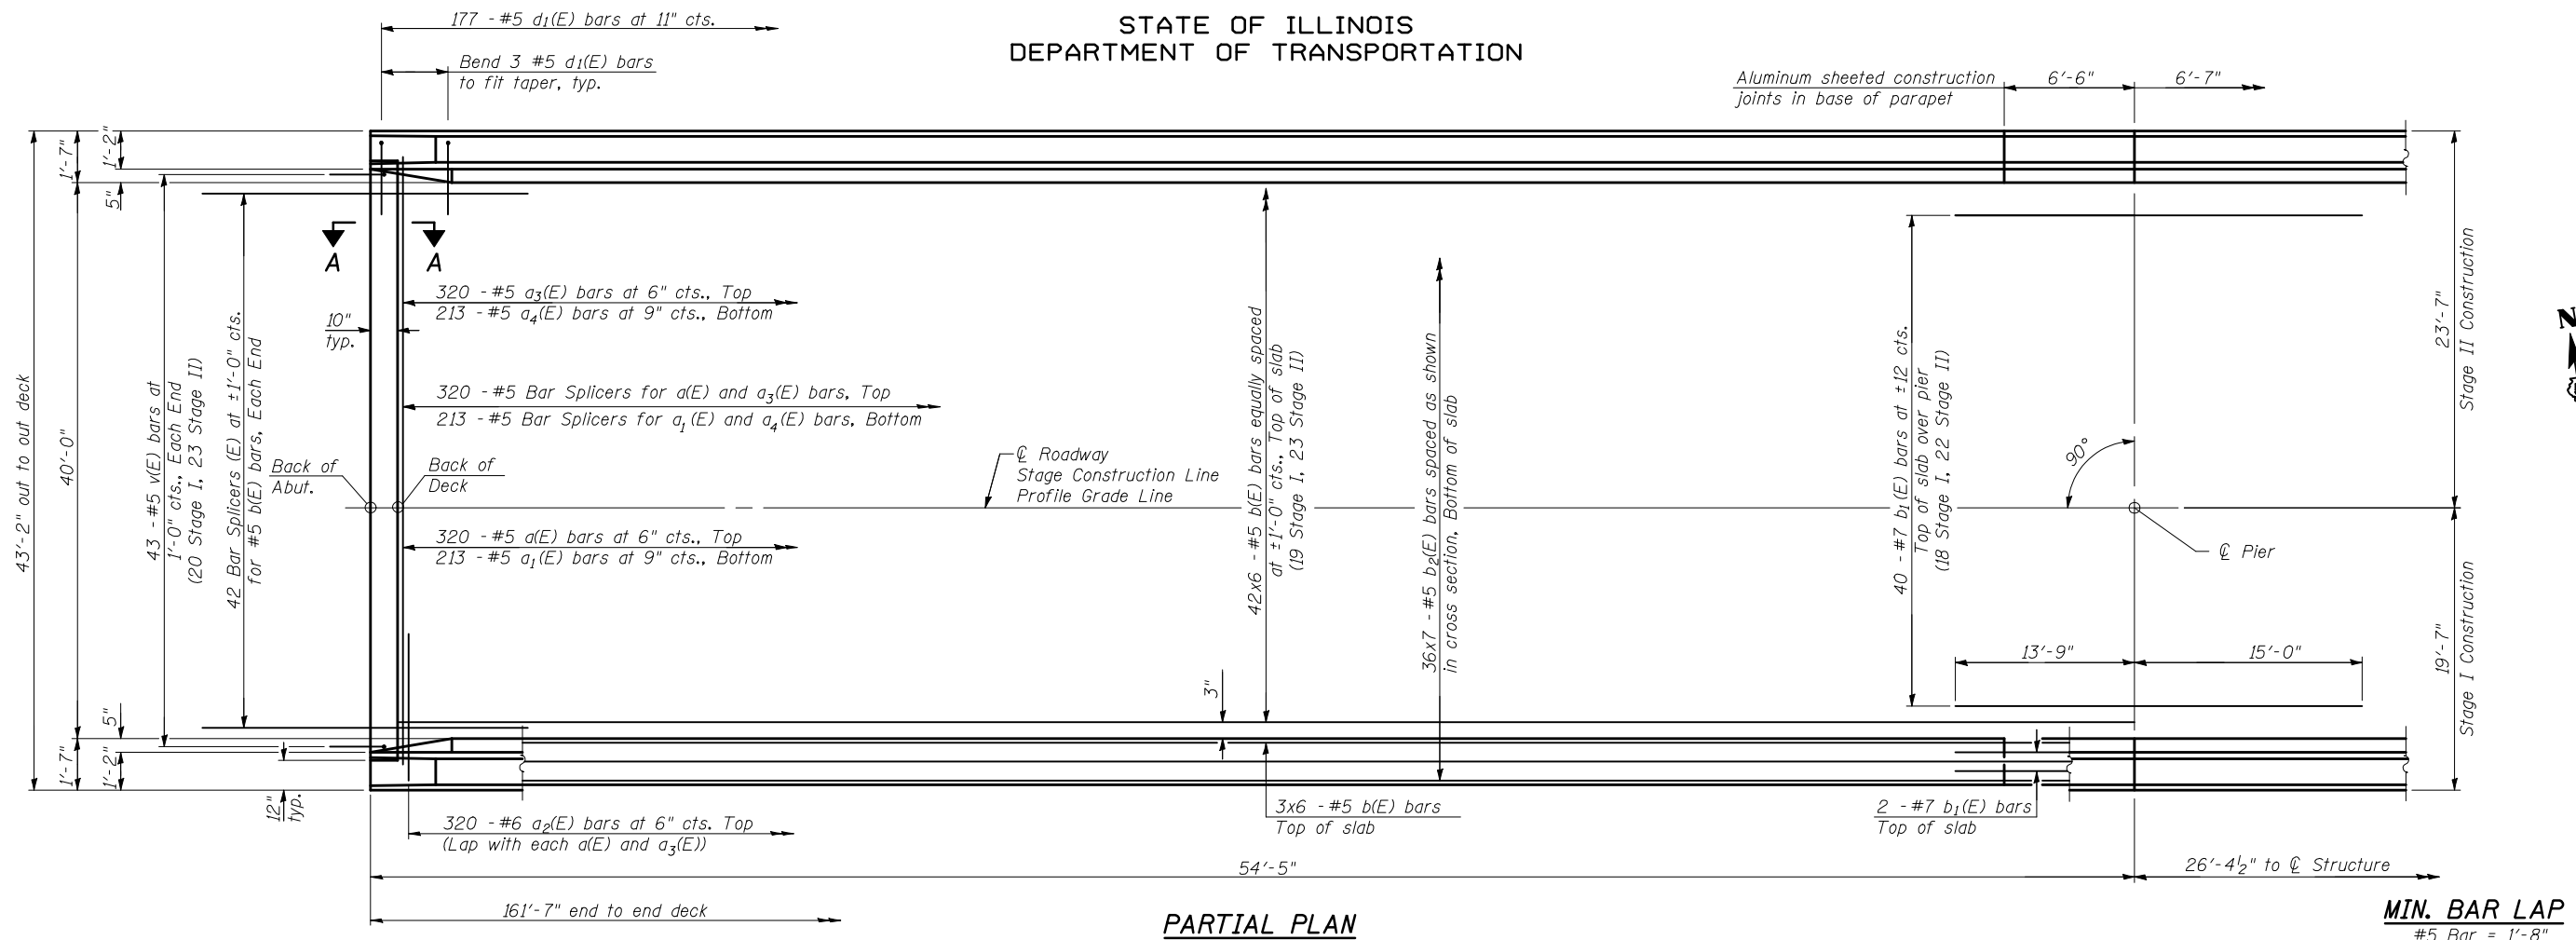

**PARTIAL PLAN**

**MIN. BAR LAP**  
#5 Bar = 1'-8"

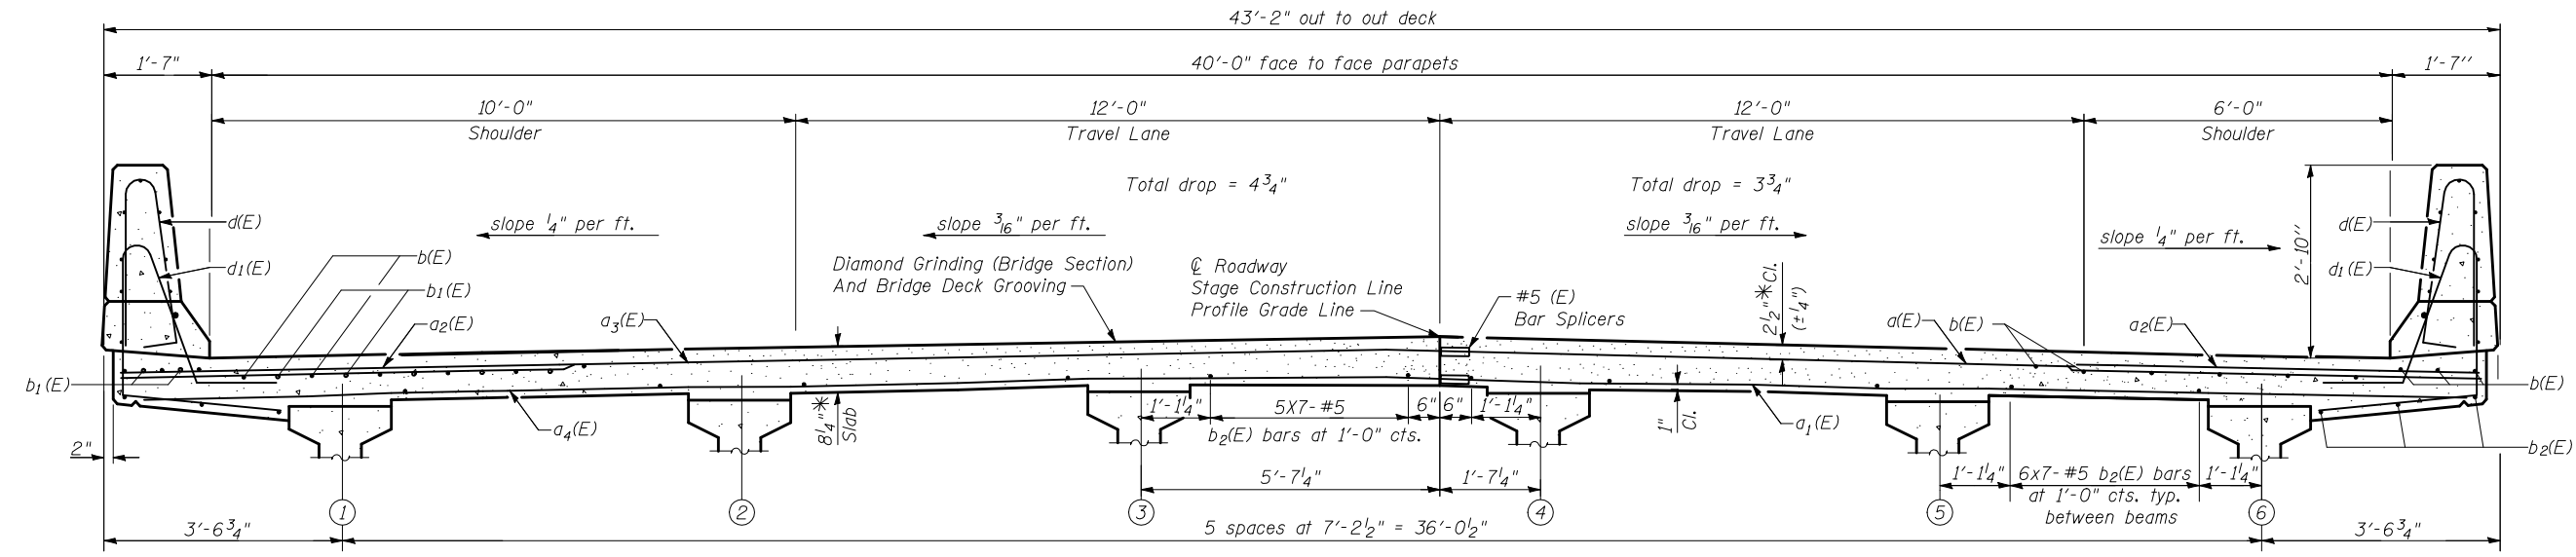

**CROSS SECTION**

(Looking Upstation Westbound)  
(Looking Downstation Eastbound)

Notes:  
See Sheet 12 of 27 for superstructure details and Bill of Material.  
Bars indicated thus 20 x 3-#5 etc. indicates 20 lines of bars with 3 lengths per line.  
See Sheet 12 of 27 for parapet reinforcement.  
See Sheet 27 of 27 for bar splicers details.  
See Sheet 11 of 27 for diaphragm details.

\* Prior to grinding

DESIGNED	RRD
CHECKED	AJS
DRAWN	KAS
CHECKED	JAR

**SUPERSTRUCTURE**  
**I-74 OVER LITTLE KICKAPOO CREEK**  
**STRUCTURE NO. 057-0120**  
**AND 057-0121**

**STRAND ASSOCIATES, INC.**

SHEET NO. 10  27 SHEETS	F.A.I. RTE.	SECTION	COUNTY	TOTAL SHEETS	SHEET NO.
	74	(57-21B)BR	MCLEAN	61	22
	SUPERSTRUCTURE DETAILS (1 OF 3)			CONTRACT NO. 70641	
FED. ROAD DIST. NO. 7 ILLINOIS FED. AID PROJECT					