

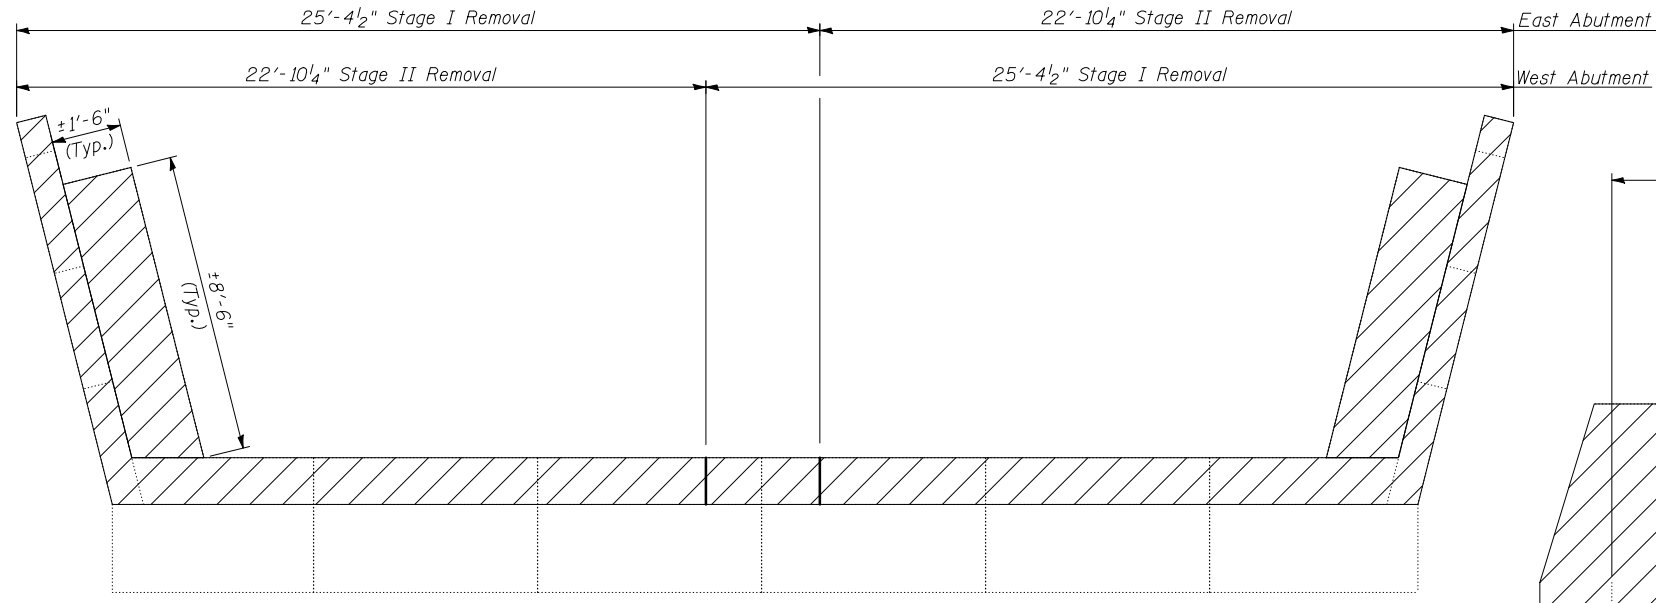



STATE OF ILLINOIS  
DEPARTMENT OF TRANSPORTATION

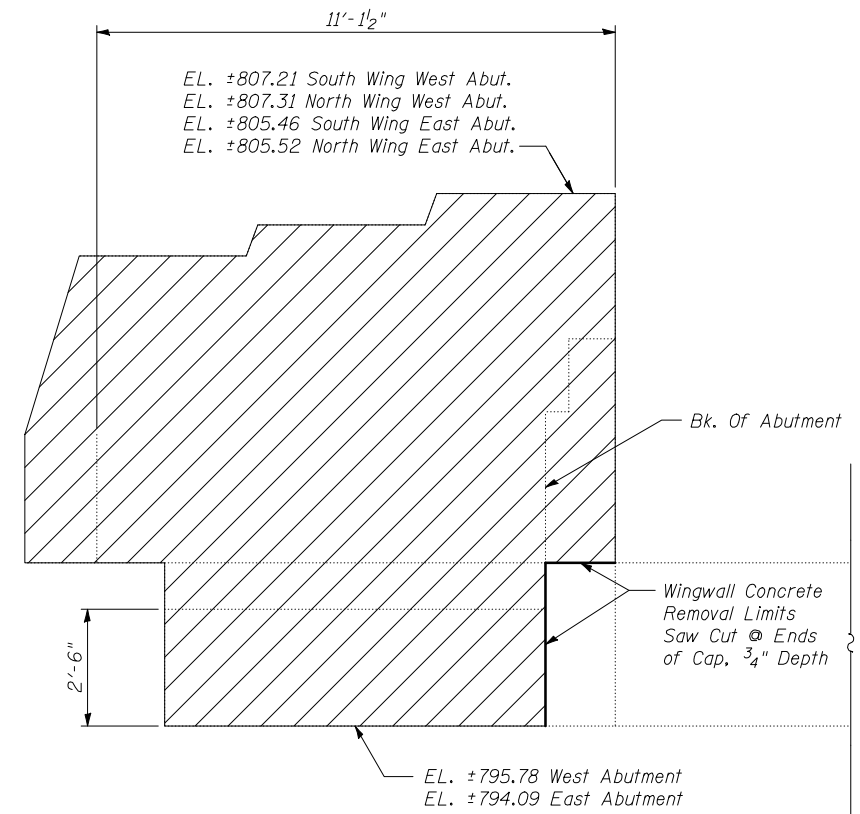


PLAN AT ABUTMENT

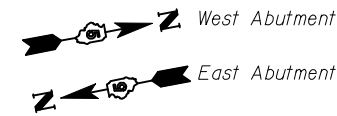


WINGWALL ELEVATION - EXISTING

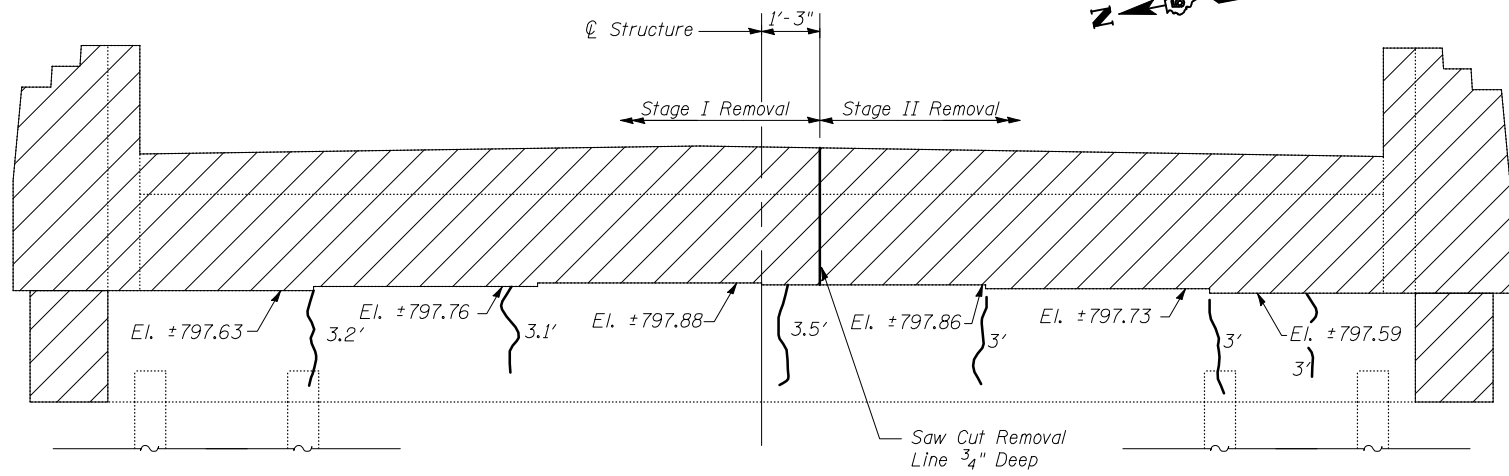

EAST ABUTMENT  
(Looking East)

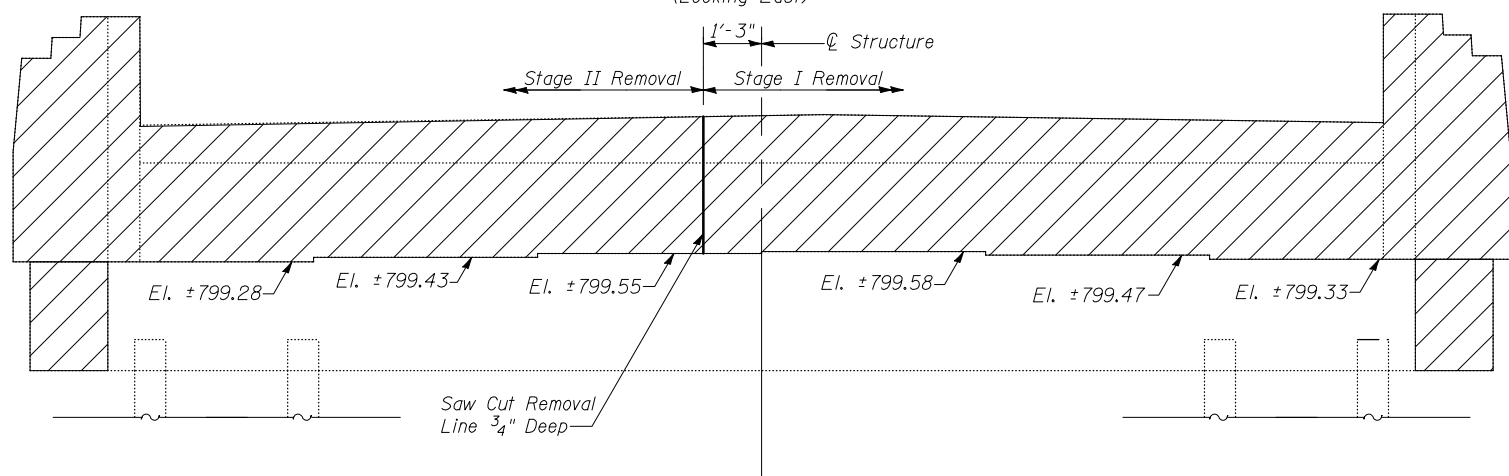

WEST ABUTMENT  
(Looking West)

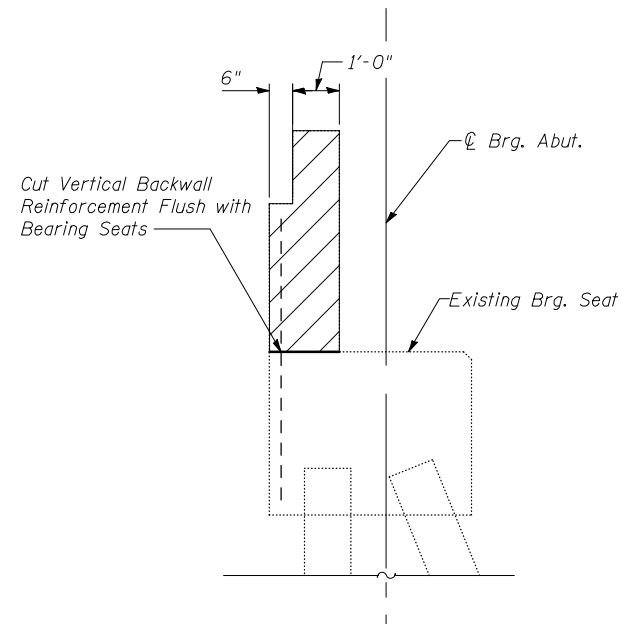

SEC. THRU ABUTMENT - EXISTING

LEGEND

- Crack - Epoxy Crack Injection
- Portion of Existing Structure To Be Removed
- Structural Repair of Concrete (Depth Less than or Equal to 5 inches)

BILL OF MATERIAL

Item	Unit	Total
Concrete Removal	CU YD	44
Epoxy Crack Injection	FT	21

DESIGNED	RRD
CHECKED	AJS
DRAWN	KAS
CHECKED	JAR

**EASTBOUND ABUTMENT  
REPAIR DETAILS  
I-74 OVER LITTLE KICKAPOO CREEK  
STRUCTURE NO. 057-0120**

STRAND ASSOCIATES, INC.

SHEET NO. 18 27 SHEETS	F.A.I. RTE. 74	SECTION (57-21B)BR	COUNTY MCLEAN	TOTAL SHEETS 61	SHEET NO. 30
	ABUTMENT REPAIR DETAILS (1 OF 2)		CONTRACT NO. 70641		
FED. ROAD DIST. NO. 7 ILLINOIS FED. AID PROJECT					