
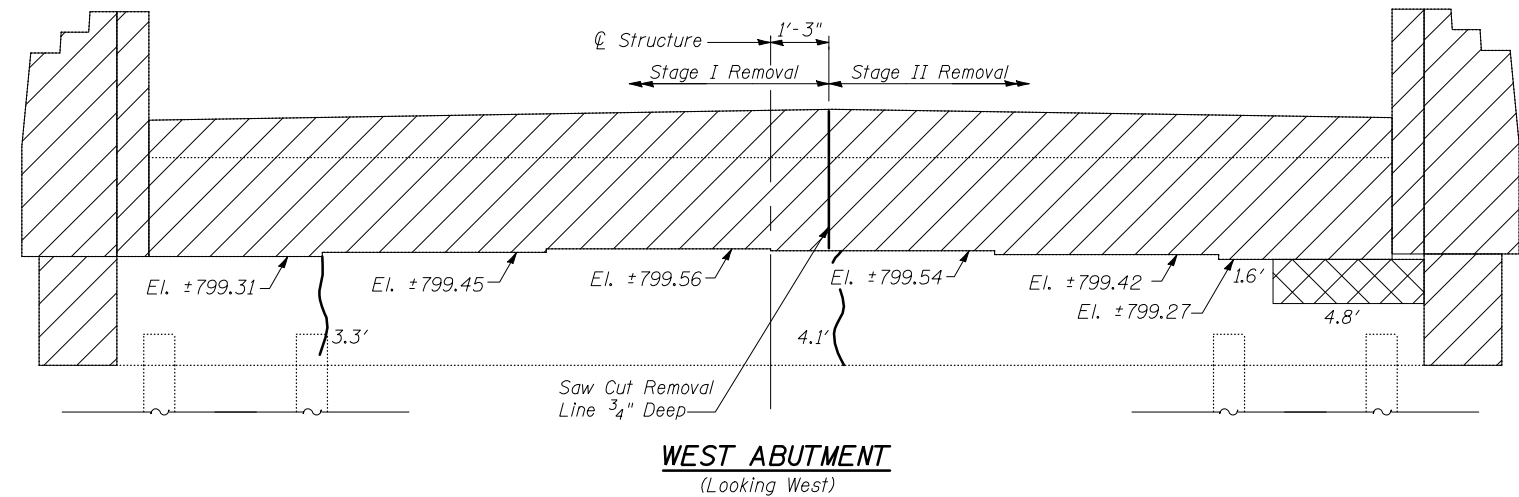
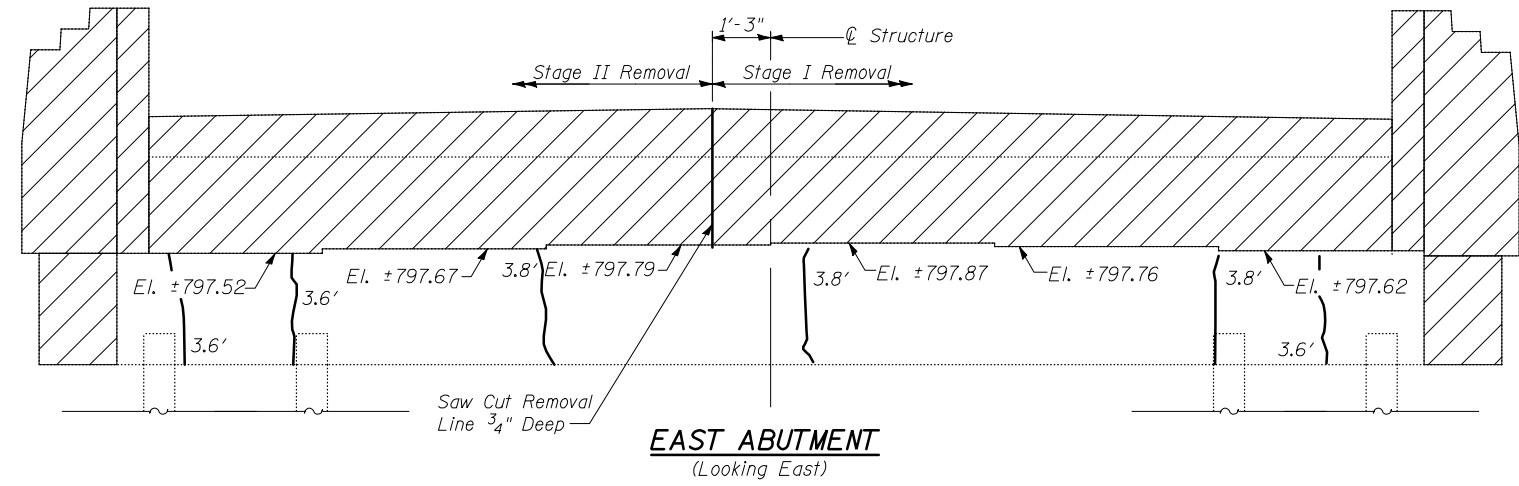
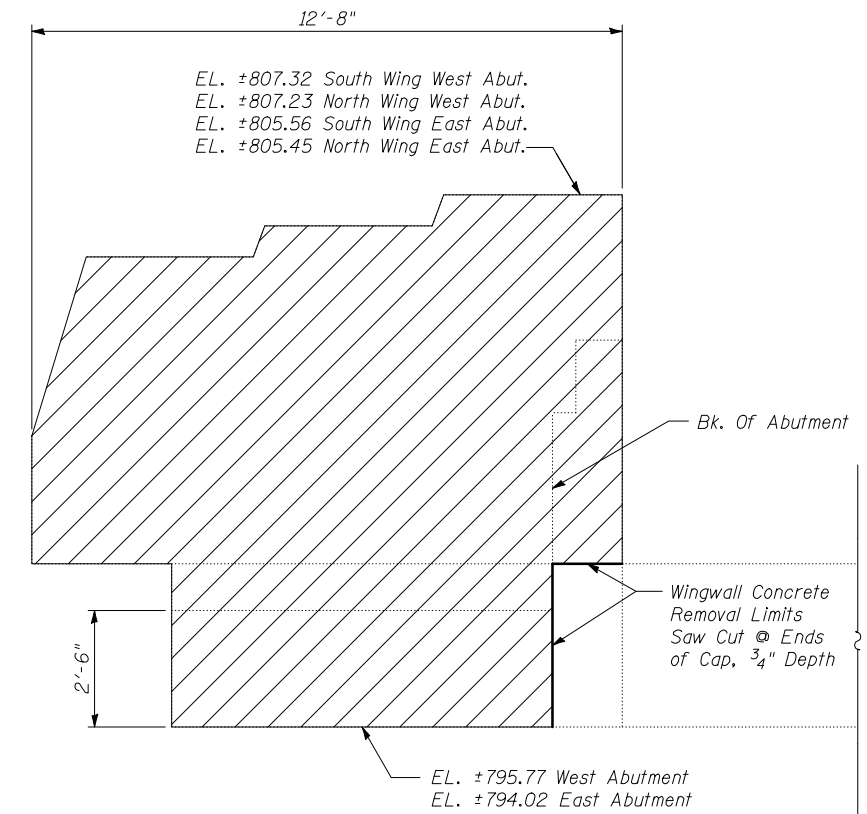
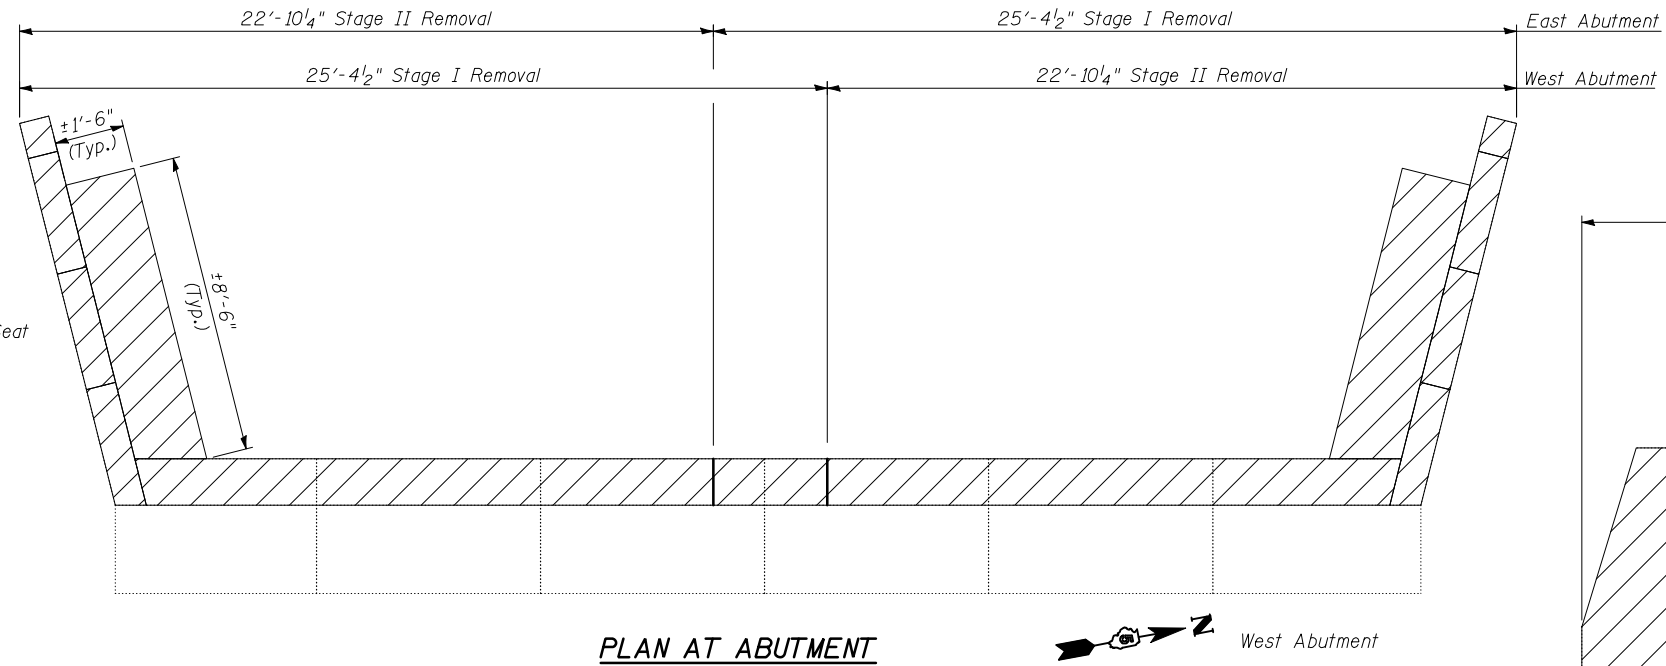


STATE OF ILLINOIS  
DEPARTMENT OF TRANSPORTATION

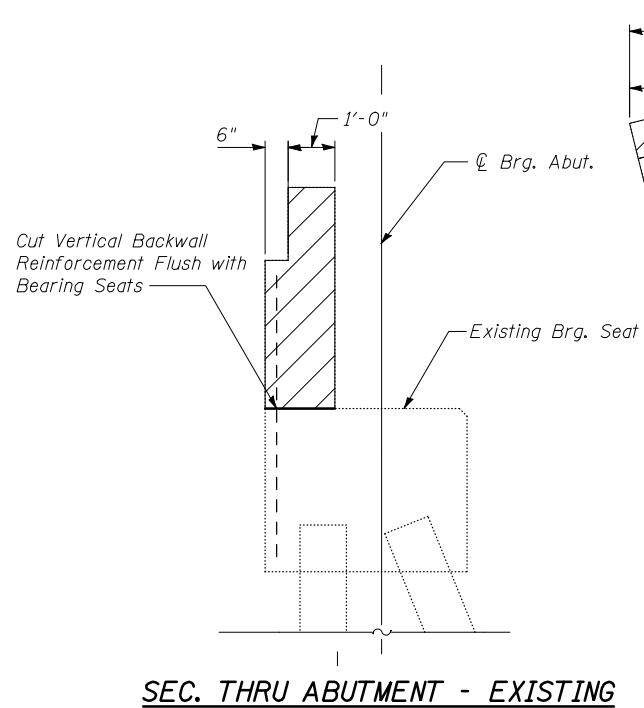

**LEGEND**

- Crack - Epoxy Crack Injection
- Portion of Existing Structure To Be Removed
- Structural Repair of Concrete (Depth Less than or Equal to 5 inches)

DESIGNED	RRD
CHECKED	AJS
DRAWN	KAS
CHECKED	JAR

**WINGWALL ELEVATION - EXISTING**

**BILL OF MATERIAL**

Item	Unit	Total
Concrete Removal	CU YD	44
Structural Repair of Concrete (Depth equal to or less than 5 inches)	SQ FT	9
Epoxy Crack Injection	FT	33

**WESTBOUND ABUTMENT  
REPAIR DETAILS  
I-74 OVER LITTLE KICKAPOO CREEK  
STRUCTURE NO. 057-0121**

STRAND ASSOCIATES, INC.

SHEET NO. 19  27 SHEETS	F.A.I. RTE. 74	SECTION (57-21B)BR	COUNTY MCLEAN	TOTAL SHEETS 61	SHEET NO. 31
	ABUTMENT REPAIR DETAILS (2 OF 2)			CONTRACT NO. 70641	
FED. ROAD DIST. NO. 7 ILLINOIS FED. AID PROJECT					