


STATE OF ILLINOIS  
DEPARTMENT OF TRANSPORTATION

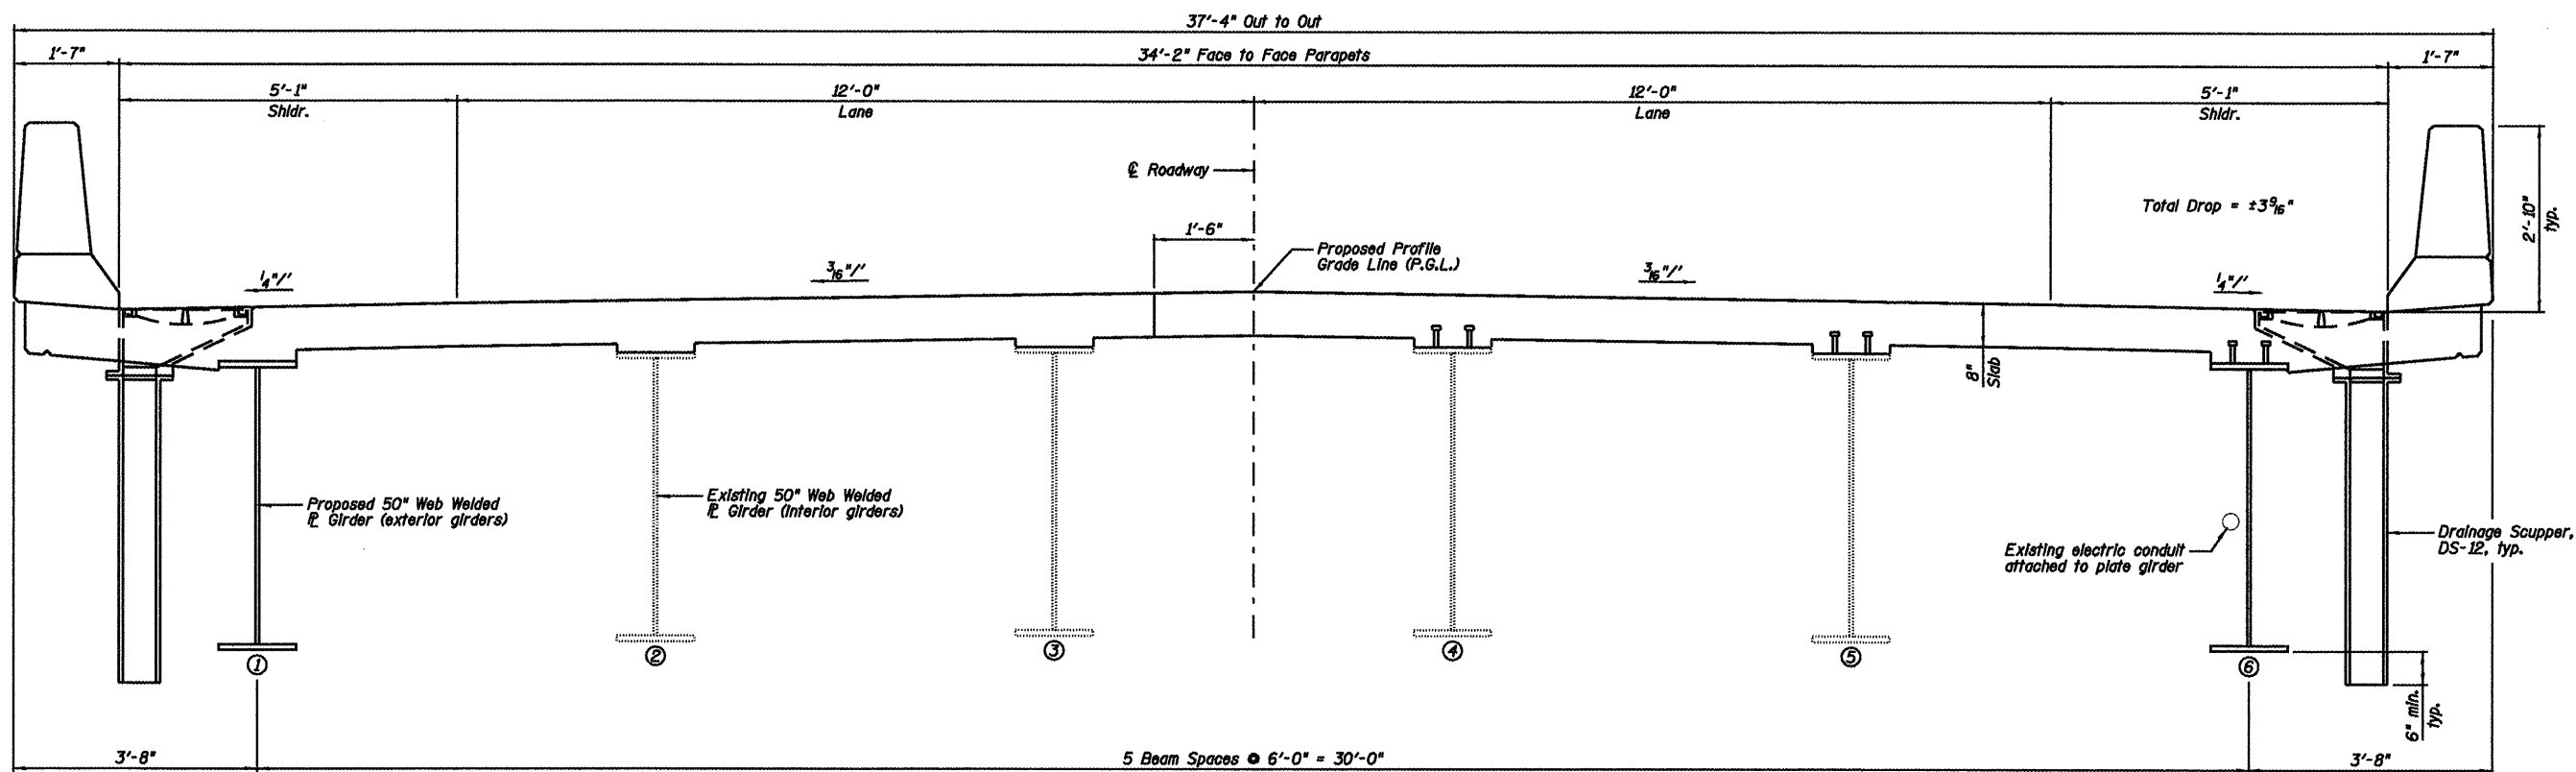

NEAR PIER

NEAR MIDSPAN

CROSS SECTION  
(@ Looking North)

FOR INFORMATION  
ONLY

SUPERSTRUCTURE CROSS SECTION  
STRUCTURE NO. 084-0028

DESIGNED	JML
CHECKED	MSW
DRAWN	DJM
CHECKED	MGO/MSW
DATE	12/16/08

SHEET NO. B8 19 SHEETS	F.A.I. RTE.	SECTION	COUNTY	TOTAL SHEETS	SHEET NO.
	55	(84-3HB-6)BR-F	SANGAMON	21	10
SN 084-0028			CONTRACT NO. 72C50		
FED. ROAD DIST. NO. 6 ILLINOIS FED. AID PROJECT					