



EXISTING TYPICAL CROSS SECTION

SB STA 1133+88 TO SB STA 1140+58
 NB STA 1134+28 TO NB STA 1140+98
 NB STA 1194+05 TO NB STA 1200+20

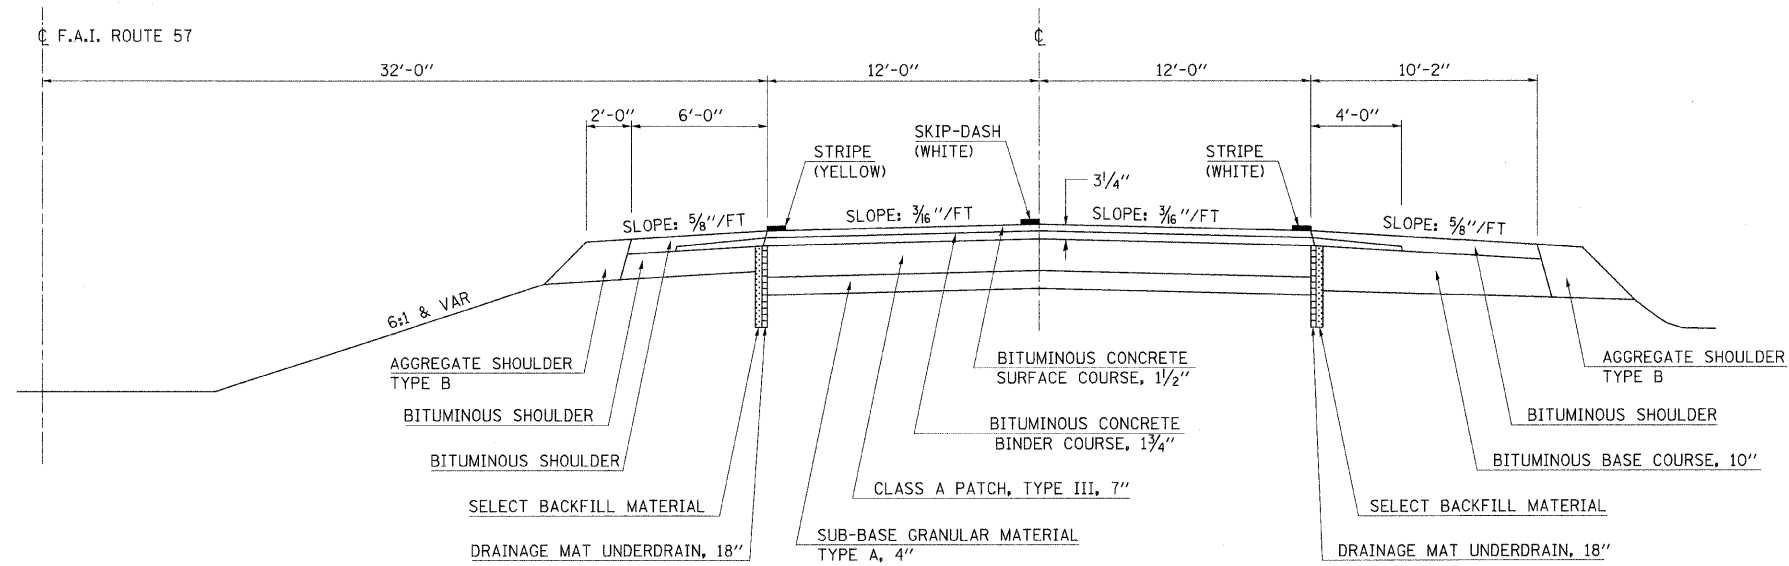

EXISTING TYPICAL CROSS SECTION

SB STA 1269+22 TO SB STA 1386+91.00
 NB STA 1270+44 TO NB STA 1386+91.00

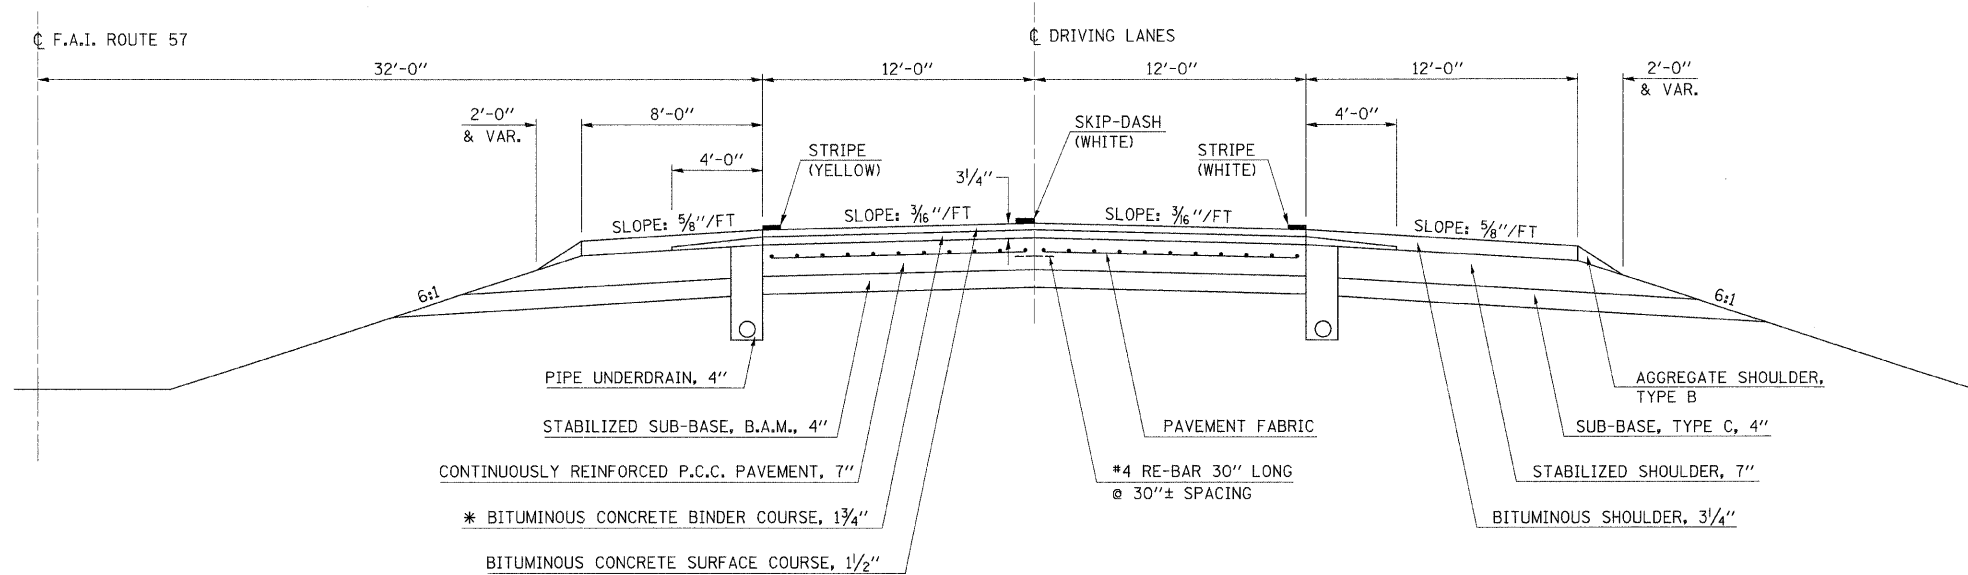

FILE NAME =	USER NAME = davisonjl	DESIGNED - JLD	REVISED -
c:\pwork\pwidot\DAVISONJL\dms38844\d	74158-shit-typical.dgn	DRAWN - JLD	REVISED -
	PLOT SCALE = 50.0000' / IN.	CHECKED -	REVISED -
	PLOT DATE = 2/9/2009	DATE -	REVISED -

STATE OF ILLINOIS
 DEPARTMENT OF TRANSPORTATION

EXISTING TYPICAL SECTIONS	
SCALE: NA	SHEET NO. 2 OF 2 SHEETS
STA.	TO STA.

F.A.I. RTE.	SECTION	COUNTY	TOTAL SHEETS	SHEET NO.
57	15(22,23,24,25,26)RS-3	COLES	87	7
CONTRACT NO. 74158				
FED. ROAD DIST. NO. [ILLINOIS] FED. AID PROJECT				