



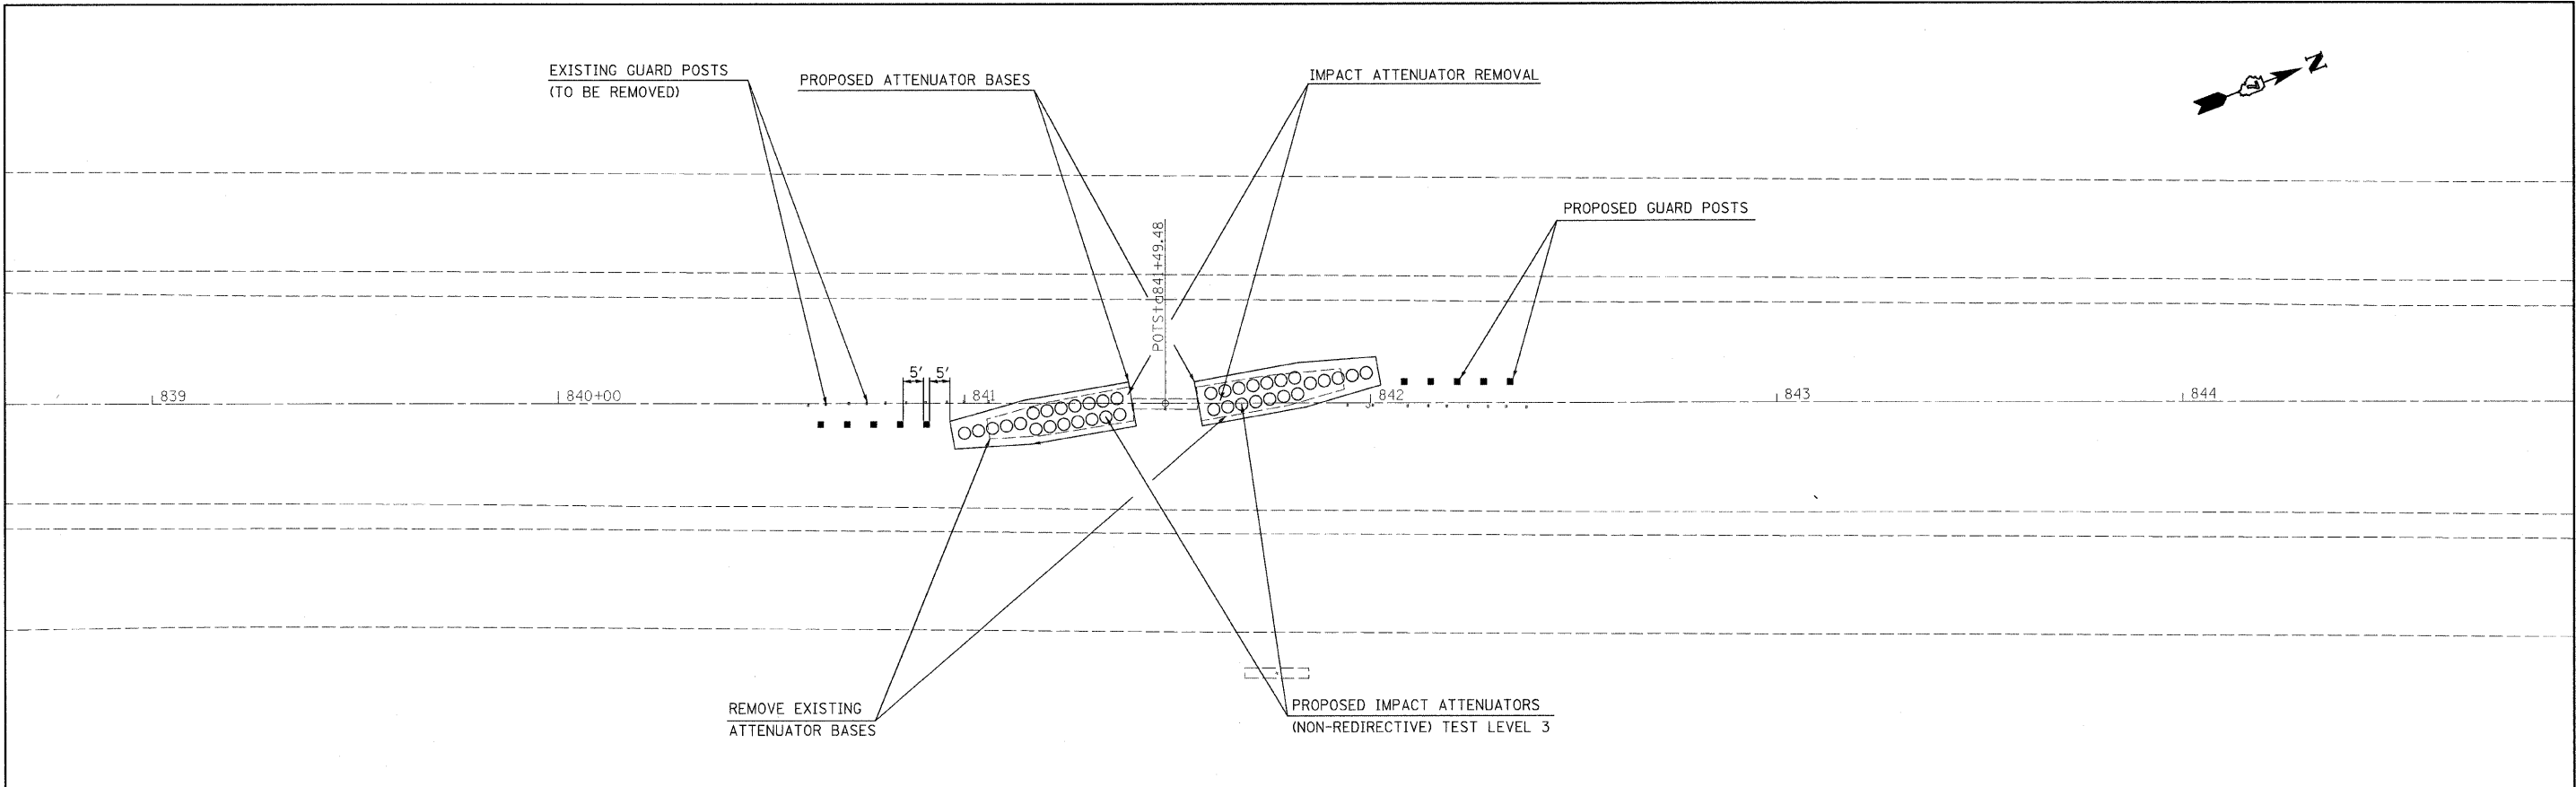

PLAN
 DATE _____ BY _____
 DESIGNED _____
 CHECKED _____
 DRAWN _____
 PLOTTED _____
 ALIGNED CHECKED _____
 REVISIONS _____
 CAD FILE NAME _____
 NO. _____

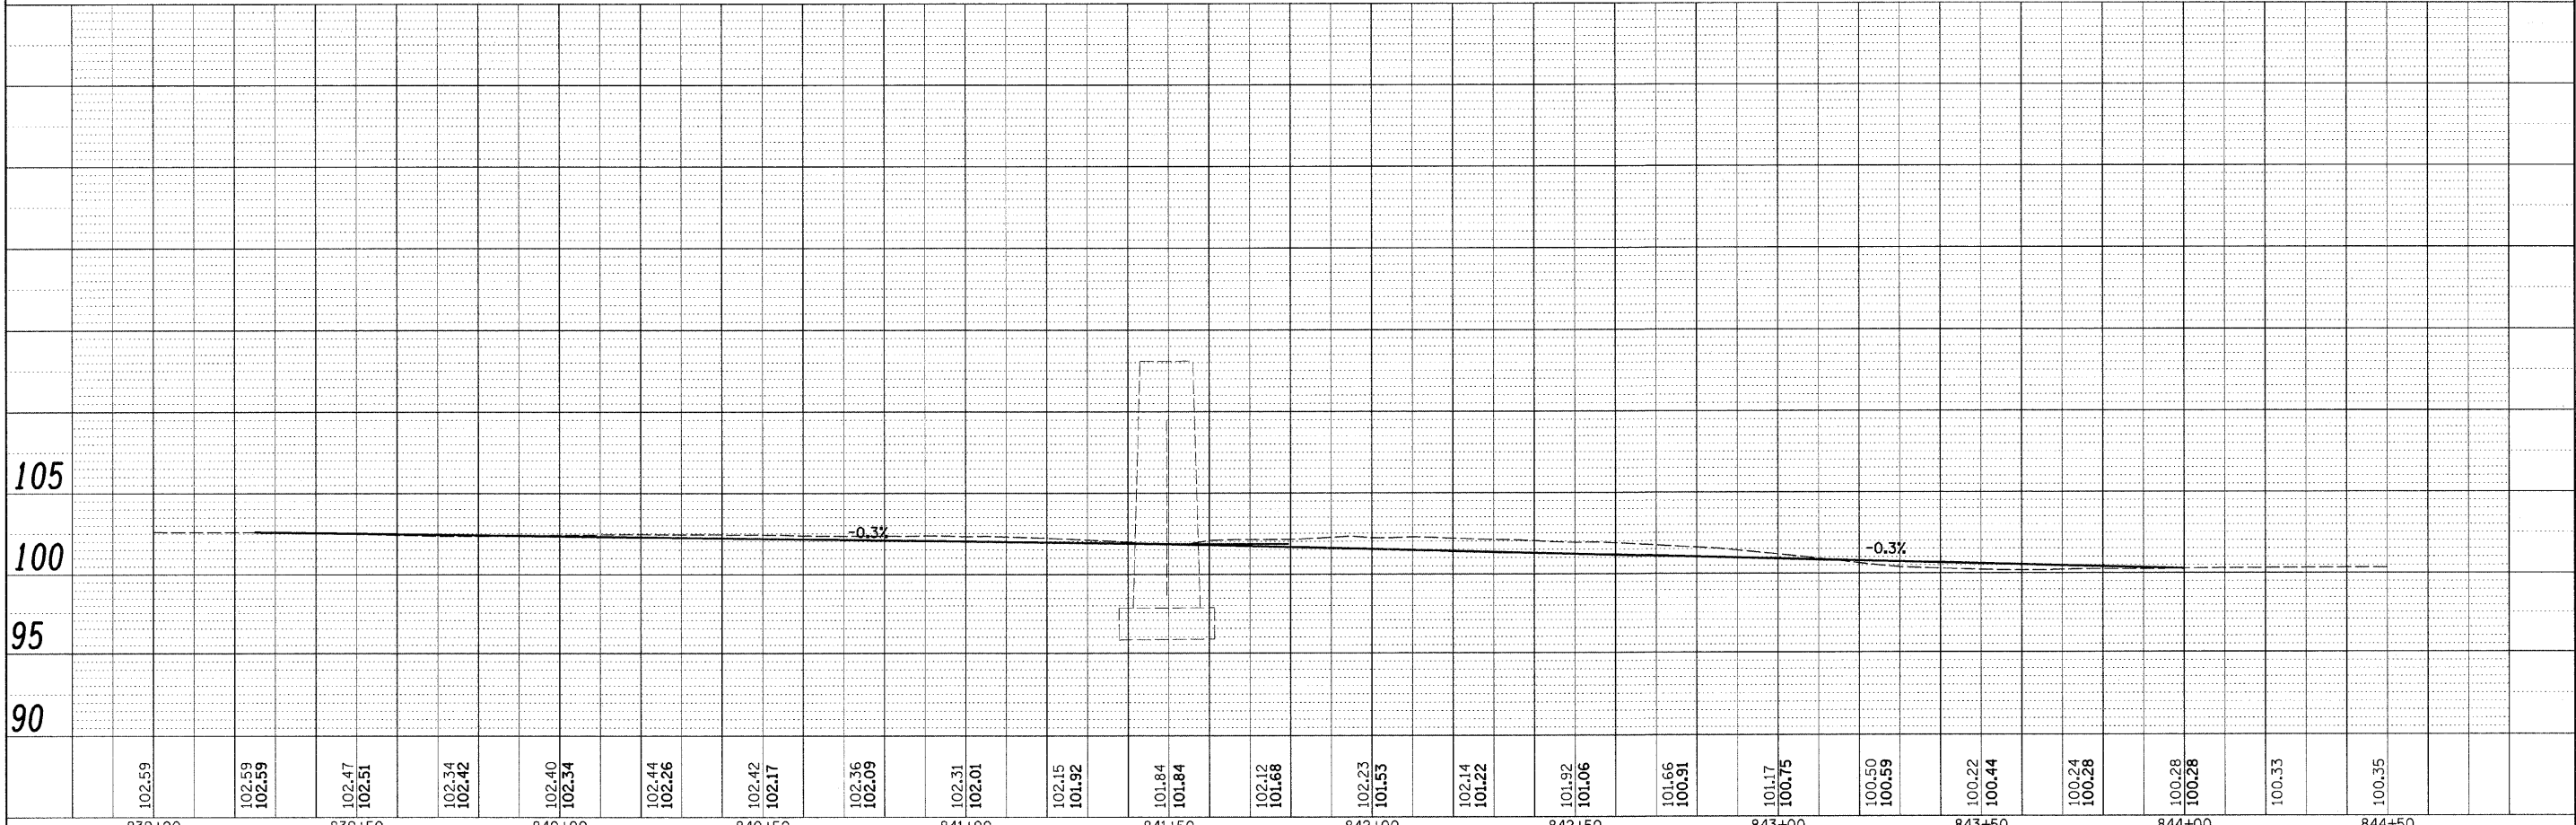

PROFILE
 DATE _____ BY _____
 DESIGNED _____
 CHECKED _____
 DRAWN _____
 PLOTTED _____
 GRADES CHECKED _____
 REVISIONS _____
 INDIANAS CHRD _____
 NO. _____



102.59	102.59	102.47	102.34	102.40	102.44	102.42	102.36	102.31	102.15	101.84	102.12	102.23	102.14	101.92	101.66	101.17	100.50	100.22	100.24	100.28	100.28	100.33	100.35
839+00	839+50	840+00	840+50	841+00	841+50	842+00	842+50	843+00	843+50	844+00	844+50												

FILE NAME = c:\pwork\pwork\DAVISON\JL\dms38044\077158-shr-plnpr.f.dgn
 USER NAME = davisonjl
 PLOT SCALE = 28.0000" / IN.
 PLOT DATE = 2/9/2009

DESIGNED - JLD
 DRAWN - JLD
 CHECKED -
 DATE -
 REVISED -
 REVISED -
 REVISED -
 REVISED -

**STATE OF ILLINOIS
 DEPARTMENT OF TRANSPORTATION**

SCALE: 20 SHEET NO. 1 OF 5 SHEETS STA. 839+00 TO STA. 844+50

**PLAN & PROFILE
 S.N. 015-0049**

F.A.I. RTE. 57	SECTION 15(22,23,24,25,26)RS-3	COUNTY COLES	TOTAL SHEETS 87	SHEET NO. 47
CONTRACT NO. 74158			ILLINOIS FED. AID PROJECT	