

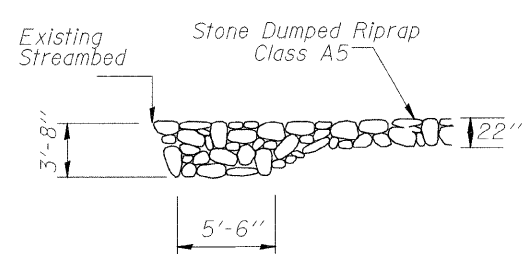


GENERAL NOTES

Plan dimensions and details relative to existing plans are subject to routine variations. The Contractor shall field verify existing dimensions and details affecting new construction and make necessary approved adjustments prior to construction or ordering of materials. Such variations shall not be cause for additional compensations for a change in scope of the work; however, the Contractor will be paid for the quantity actually furnished based upon the unit price bid for the work.
 Layout of the slope protection system may be varied to suit ground conditions in the field as directed by the Engineer

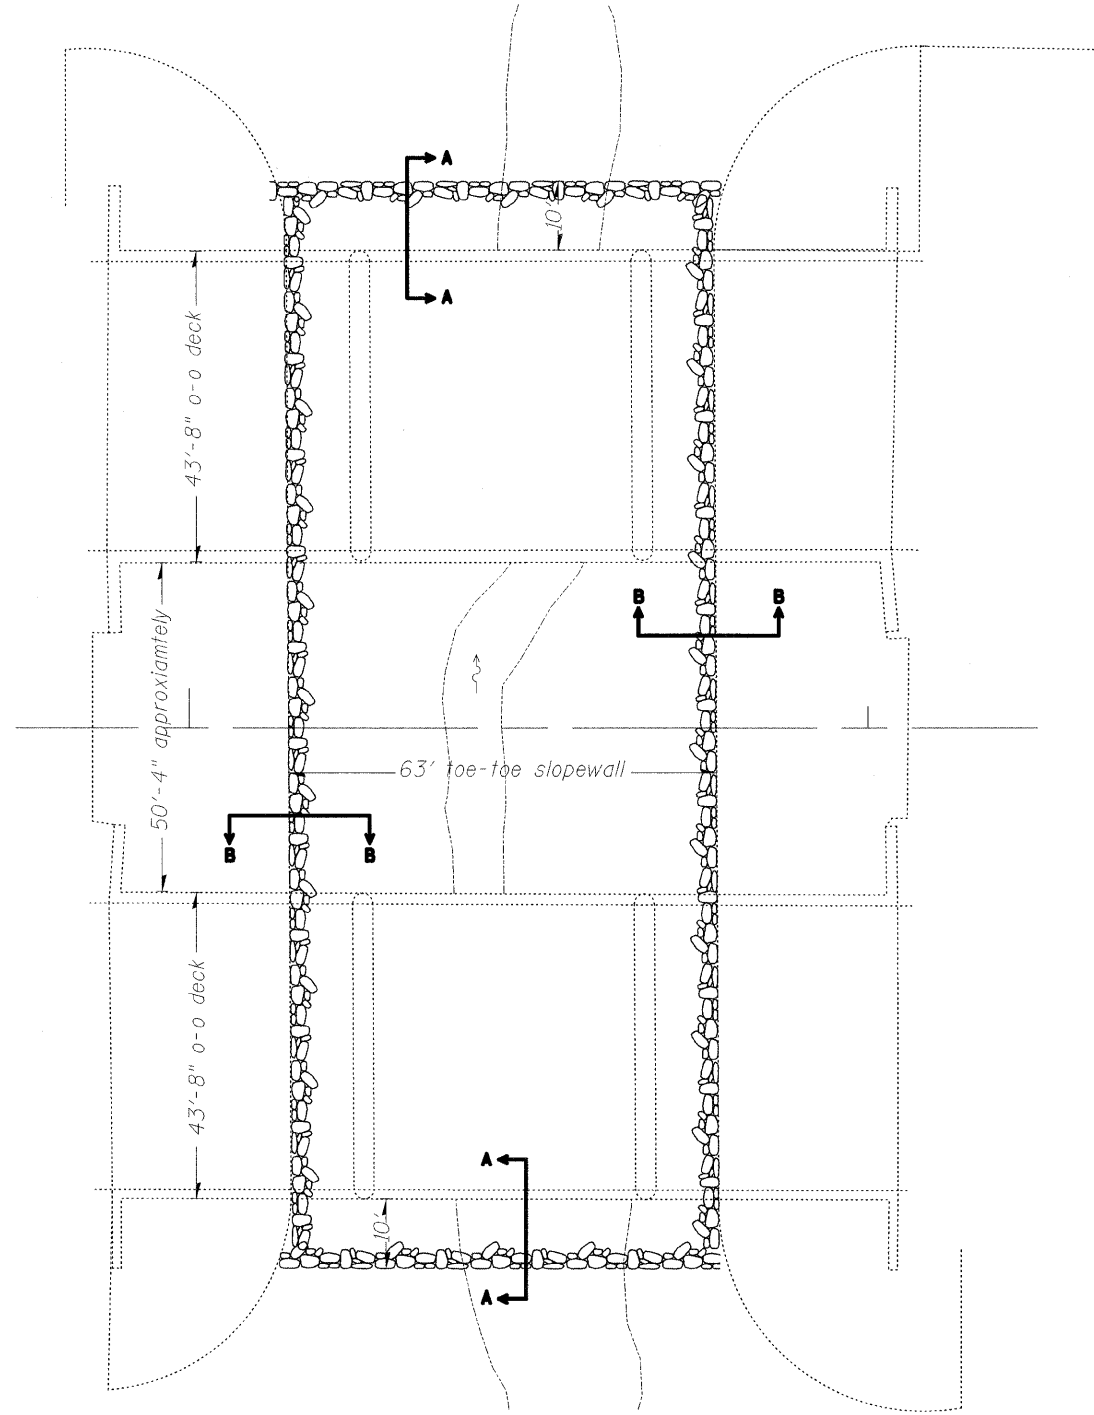

SECTION A-A

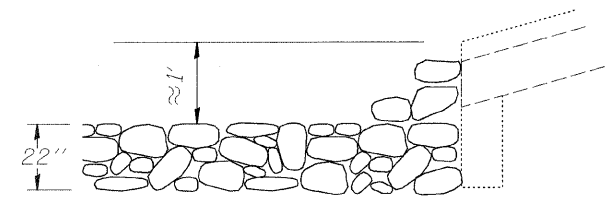

SECTION B-B

BILL OF MATERIALS

| ITEM DESCRIPTION | UNIT | QUANTITY |
|-------------------------------|-------|----------|
| Stone Dumped Riprap, Class A5 | TONS | 1029 |
| Channel Excavation | CU YD | 1056 |

| | | | |
|--|---------------------|------------|-----------|
| FILE NAME = | USER NAME = swartzw | DESIGNED - | REVISED - |
| c:\pw_work\pwidot\swartzw\dms53831\sh... 74158.dgn | | DRAWN - | REVISED - |
| PLOT SCALE = 20.0000' / IN. | | CHECKED - | REVISED - |
| PLOT DATE = 2/9/2009 | | DATE - | REVISED - |

STATE OF ILLINOIS
 DEPARTMENT OF TRANSPORTATION

RIPRAP DETAILS STR# 015-0011 & 0012

SCALE: 20 SHEET NO. 1 OF 1 SHEETS STA. 1204+88 TO STA. 1206+04

| | | | | |
|---------------------|------------------------|---------------------------|--------------|-----------|
| F.A.I. RTE. | SECTION | COUNTY | TOTAL SHEETS | SHEET NO. |
| 57 | 15(22,23,24,25,26)RS-3 | COLES | 87 | 51B |
| FED. ROAD DIST. NO. | | ILLINOIS FED. AID PROJECT | | |
| CONTRACT NO. 74158 | | | | |