
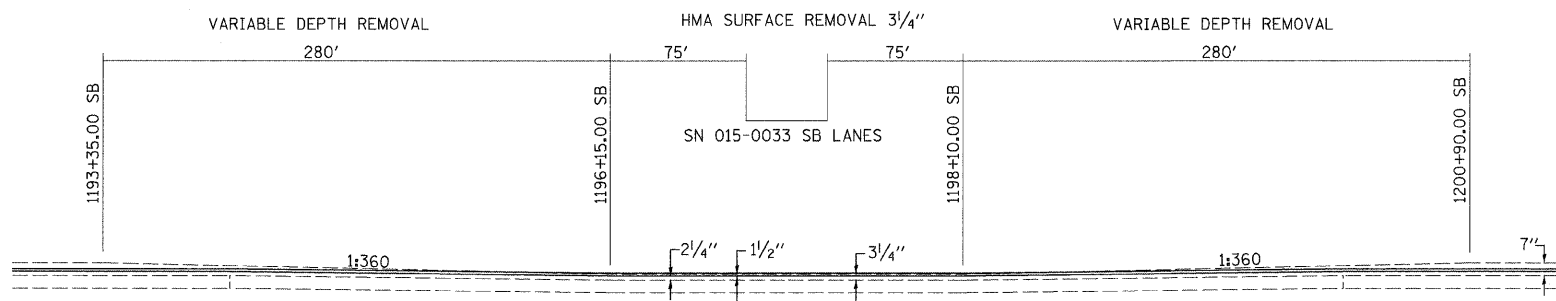


•NOTE: STATIONING IS ALONG CENTERLINE OF ALIGNMENT

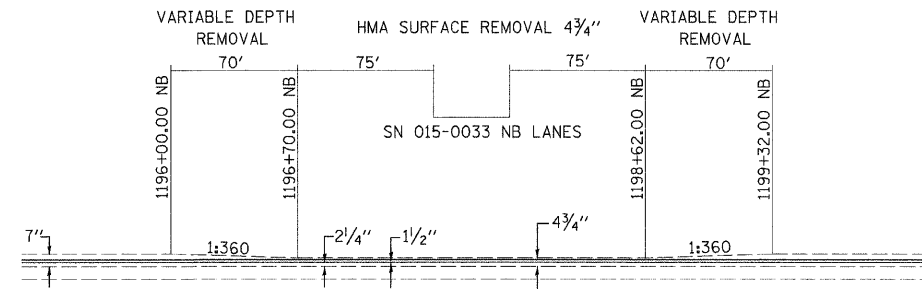

FILE NAME =	USER NAME = davisonjl	DESIGNED - JLD	REVISED -
ci:\pw\work\pwsidot\davisonjl\dms28044\0774158-aht-details.dgn		DRAWN - JLD	REVISED -
PLOT SCALE = 50,0000' / IN.		CHECKED -	REVISED -
PLOT DATE = 2/9/2009		DATE -	REVISED -

**STATE OF ILLINOIS  
DEPARTMENT OF TRANSPORTATION**

**MILLING AND BUTT JOINT  
DETAILS**

SCALE: NA SHEET NO. 3 OF 5 SHEETS STA. TO STA.

F.A.I. RTE.	SECTION	COUNTY	TOTAL SHEETS	SHEET NO.
57	15(22,23,24,25,26)RS-3	COLES	87	56
<b>CONTRACT NO. 74158</b>				
ILLINOIS FED. AID PROJECT				